

PART OF N.W. 1/4 SEC. 15, T.5 N., R.2 W., S.L.B. & M
COUNTRY LANE SUBDIVISION NO. 1


215

TAXING UNIT: 41

LOTS 18-26
IN ROY CITY
SCALE 1"=50'

PREFIX: 09-215


SEE BOOK 8, PAGE 51-3

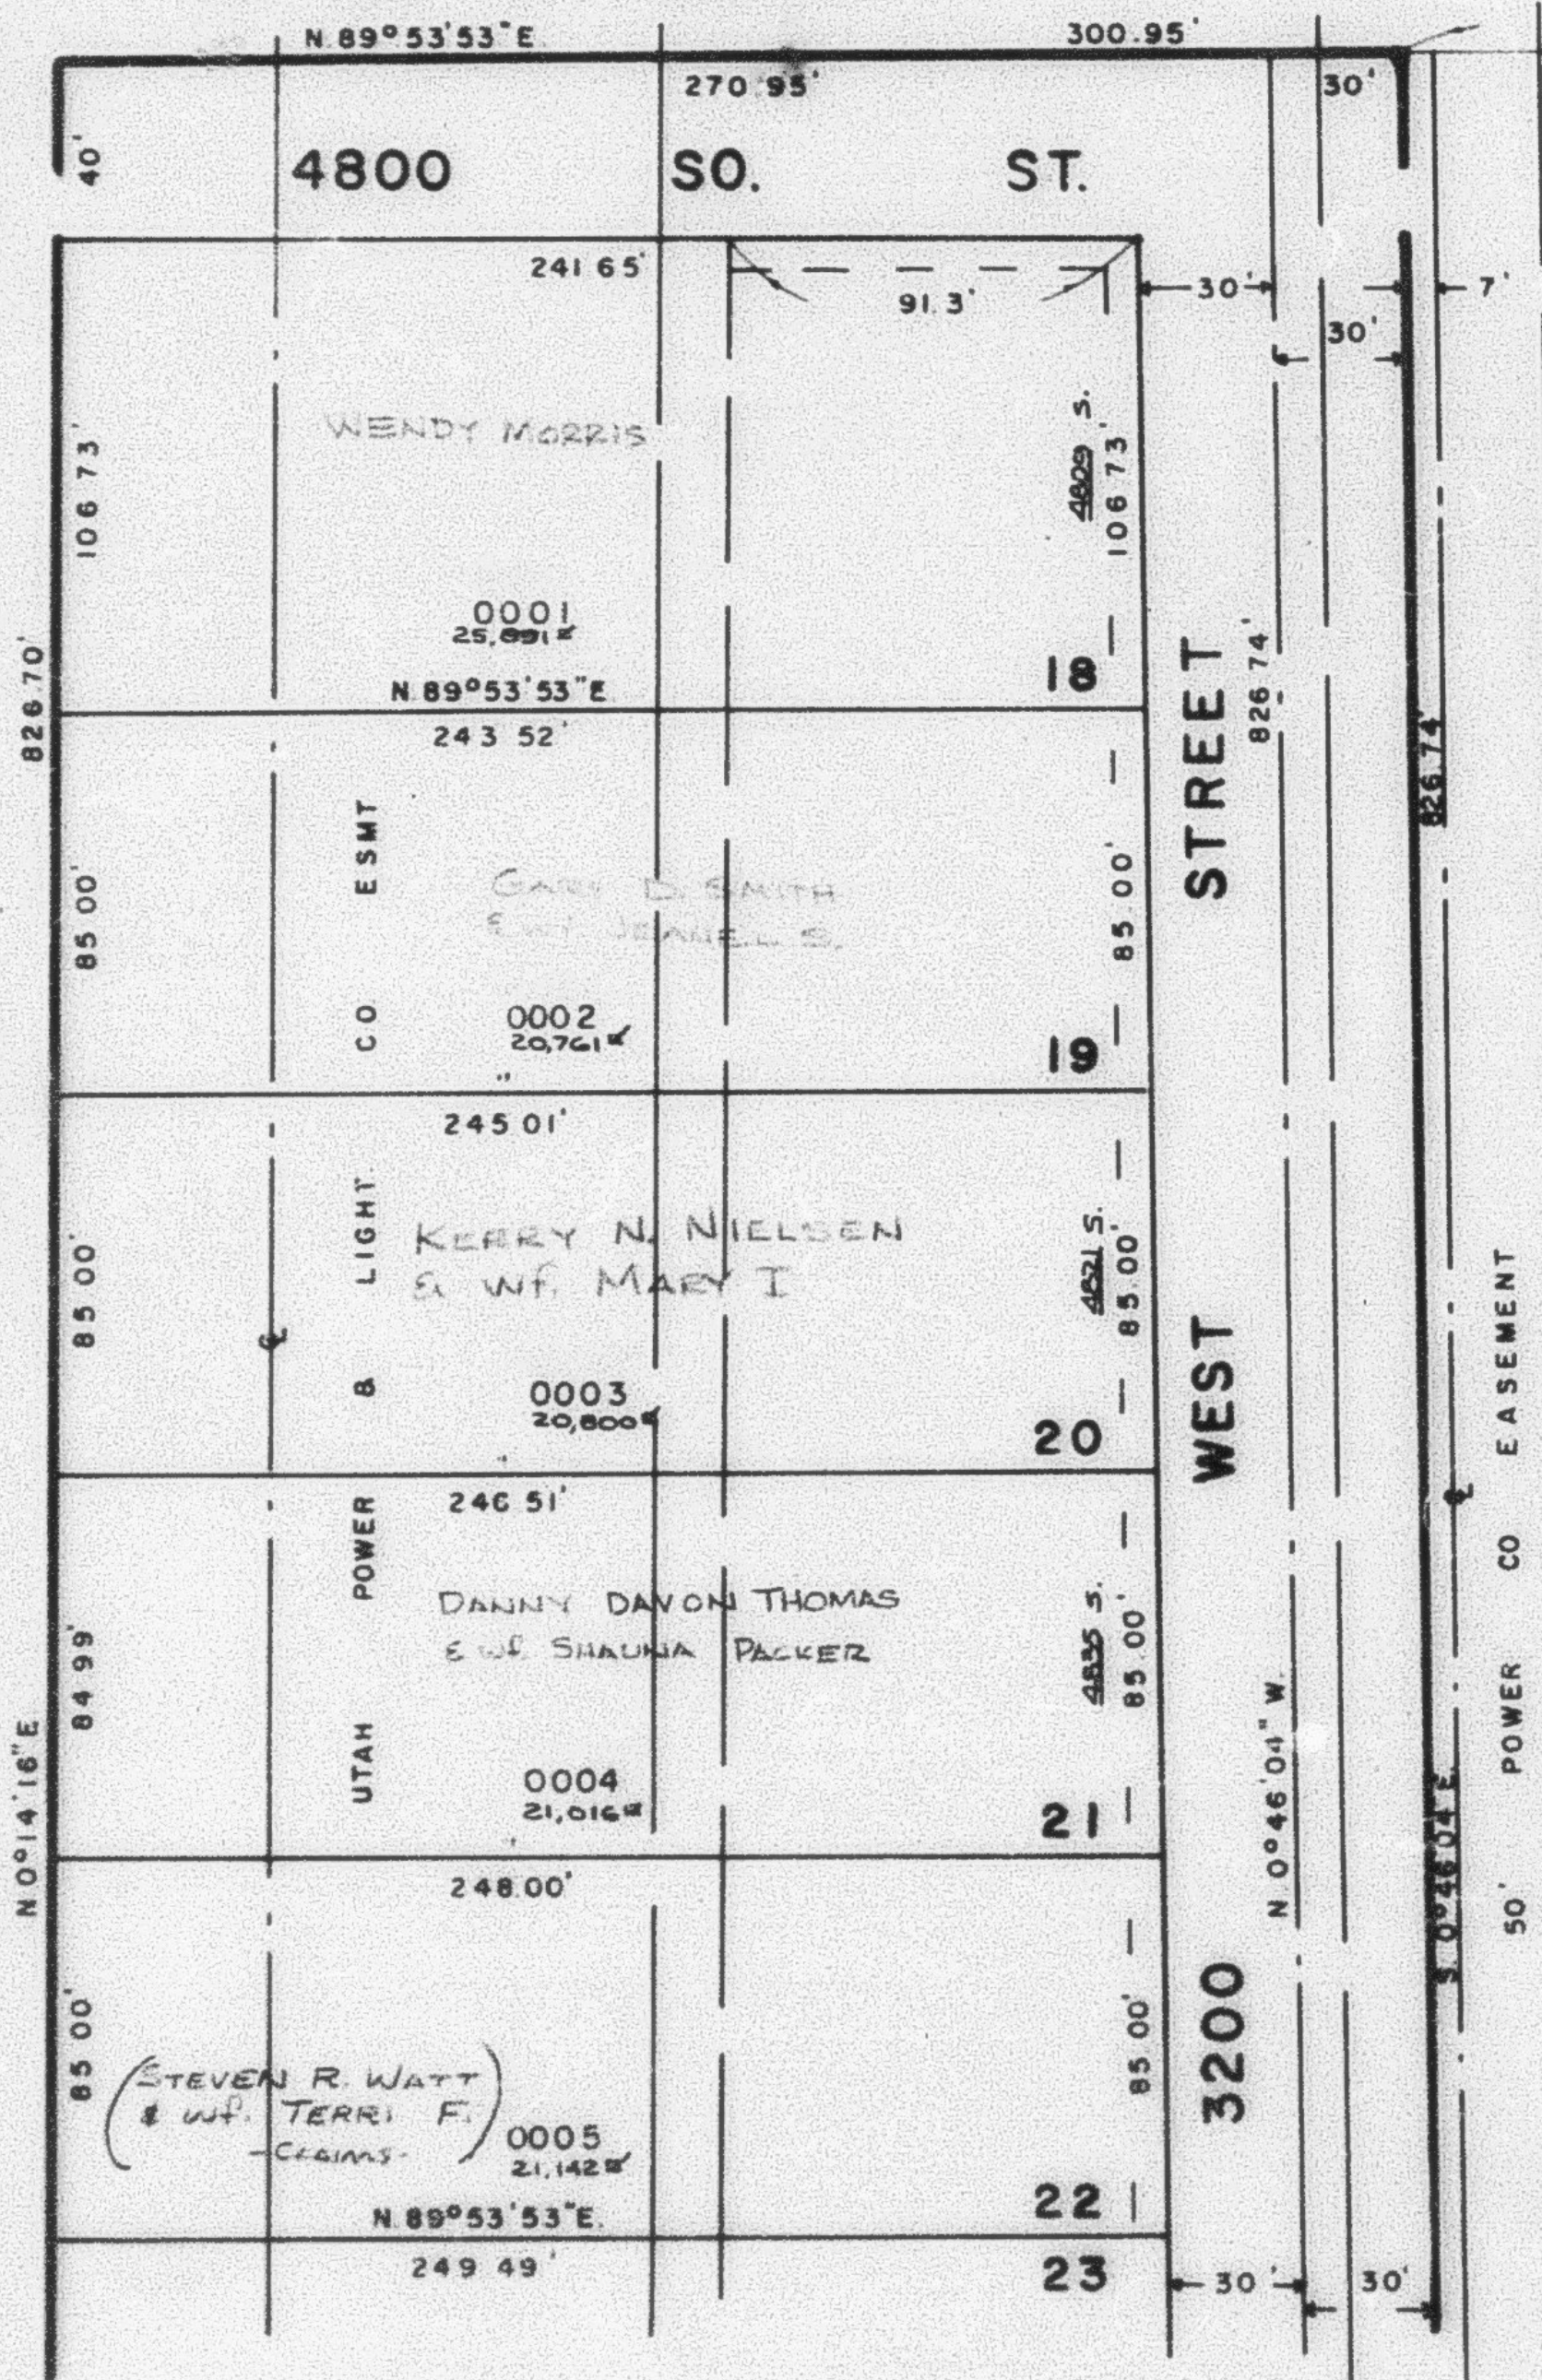

SEE ABOVE AT RIGHT

EXCEPT WHERE OTHERWISE SHOWN, ALL LOTS OWNED BY WESLEY M. BARTON & wife MARJORIE T.

SEE BELOW AT LEFT

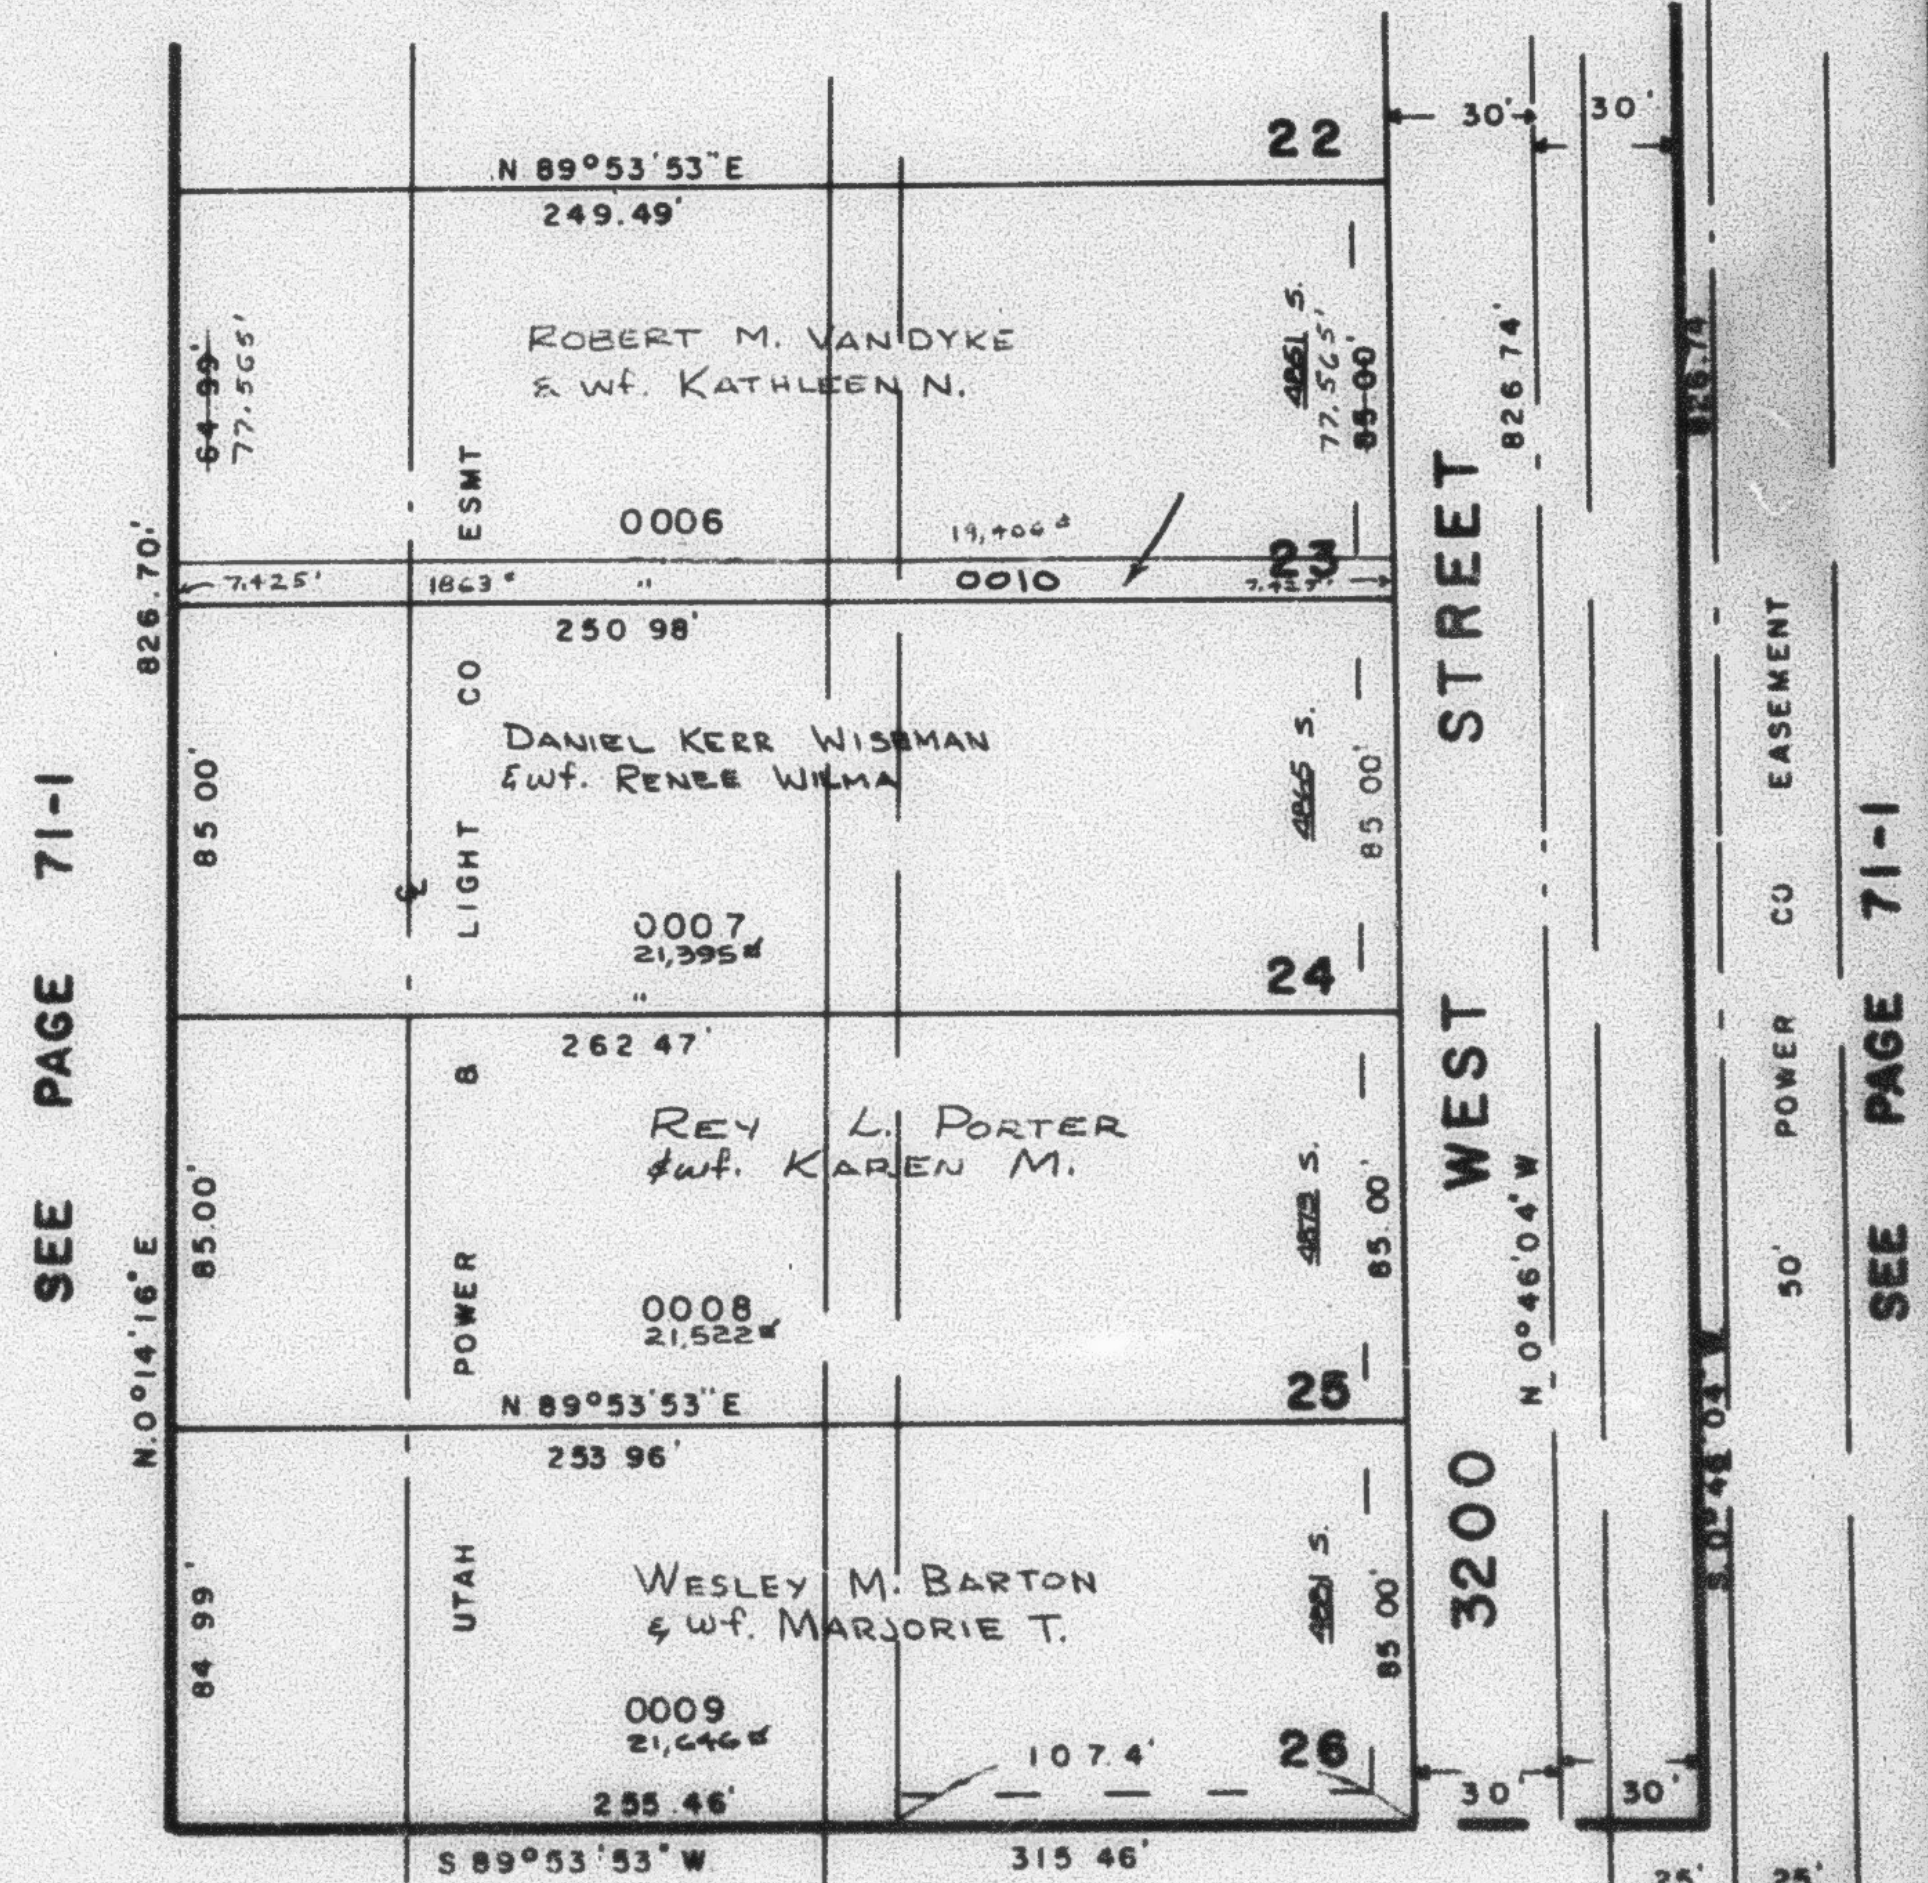

SEE PAGE 71-1

7' UTILITY & DRAINAGE EASEMENTS EACH SIDE OF PROPERTY LINE AS INDICATED BY DASHED LINES

FOR COMPLETE ENG. DATA SEE ORIG. DED. PLAT. IN BOOK 22, PAGE 3