

PART OF N.W. 1/4 SEC. 15, T.5 N., R.2 W., S.L.B. & M.
COUNTRY LANE SUBDIVISION NO. 1


215

TAXING UNIT: 41

LOTS 18-26
IN ROY CITY
SCALE 1"=50'

PREFIX: 09-215

SEE BOOK 8, PAGE 51-3

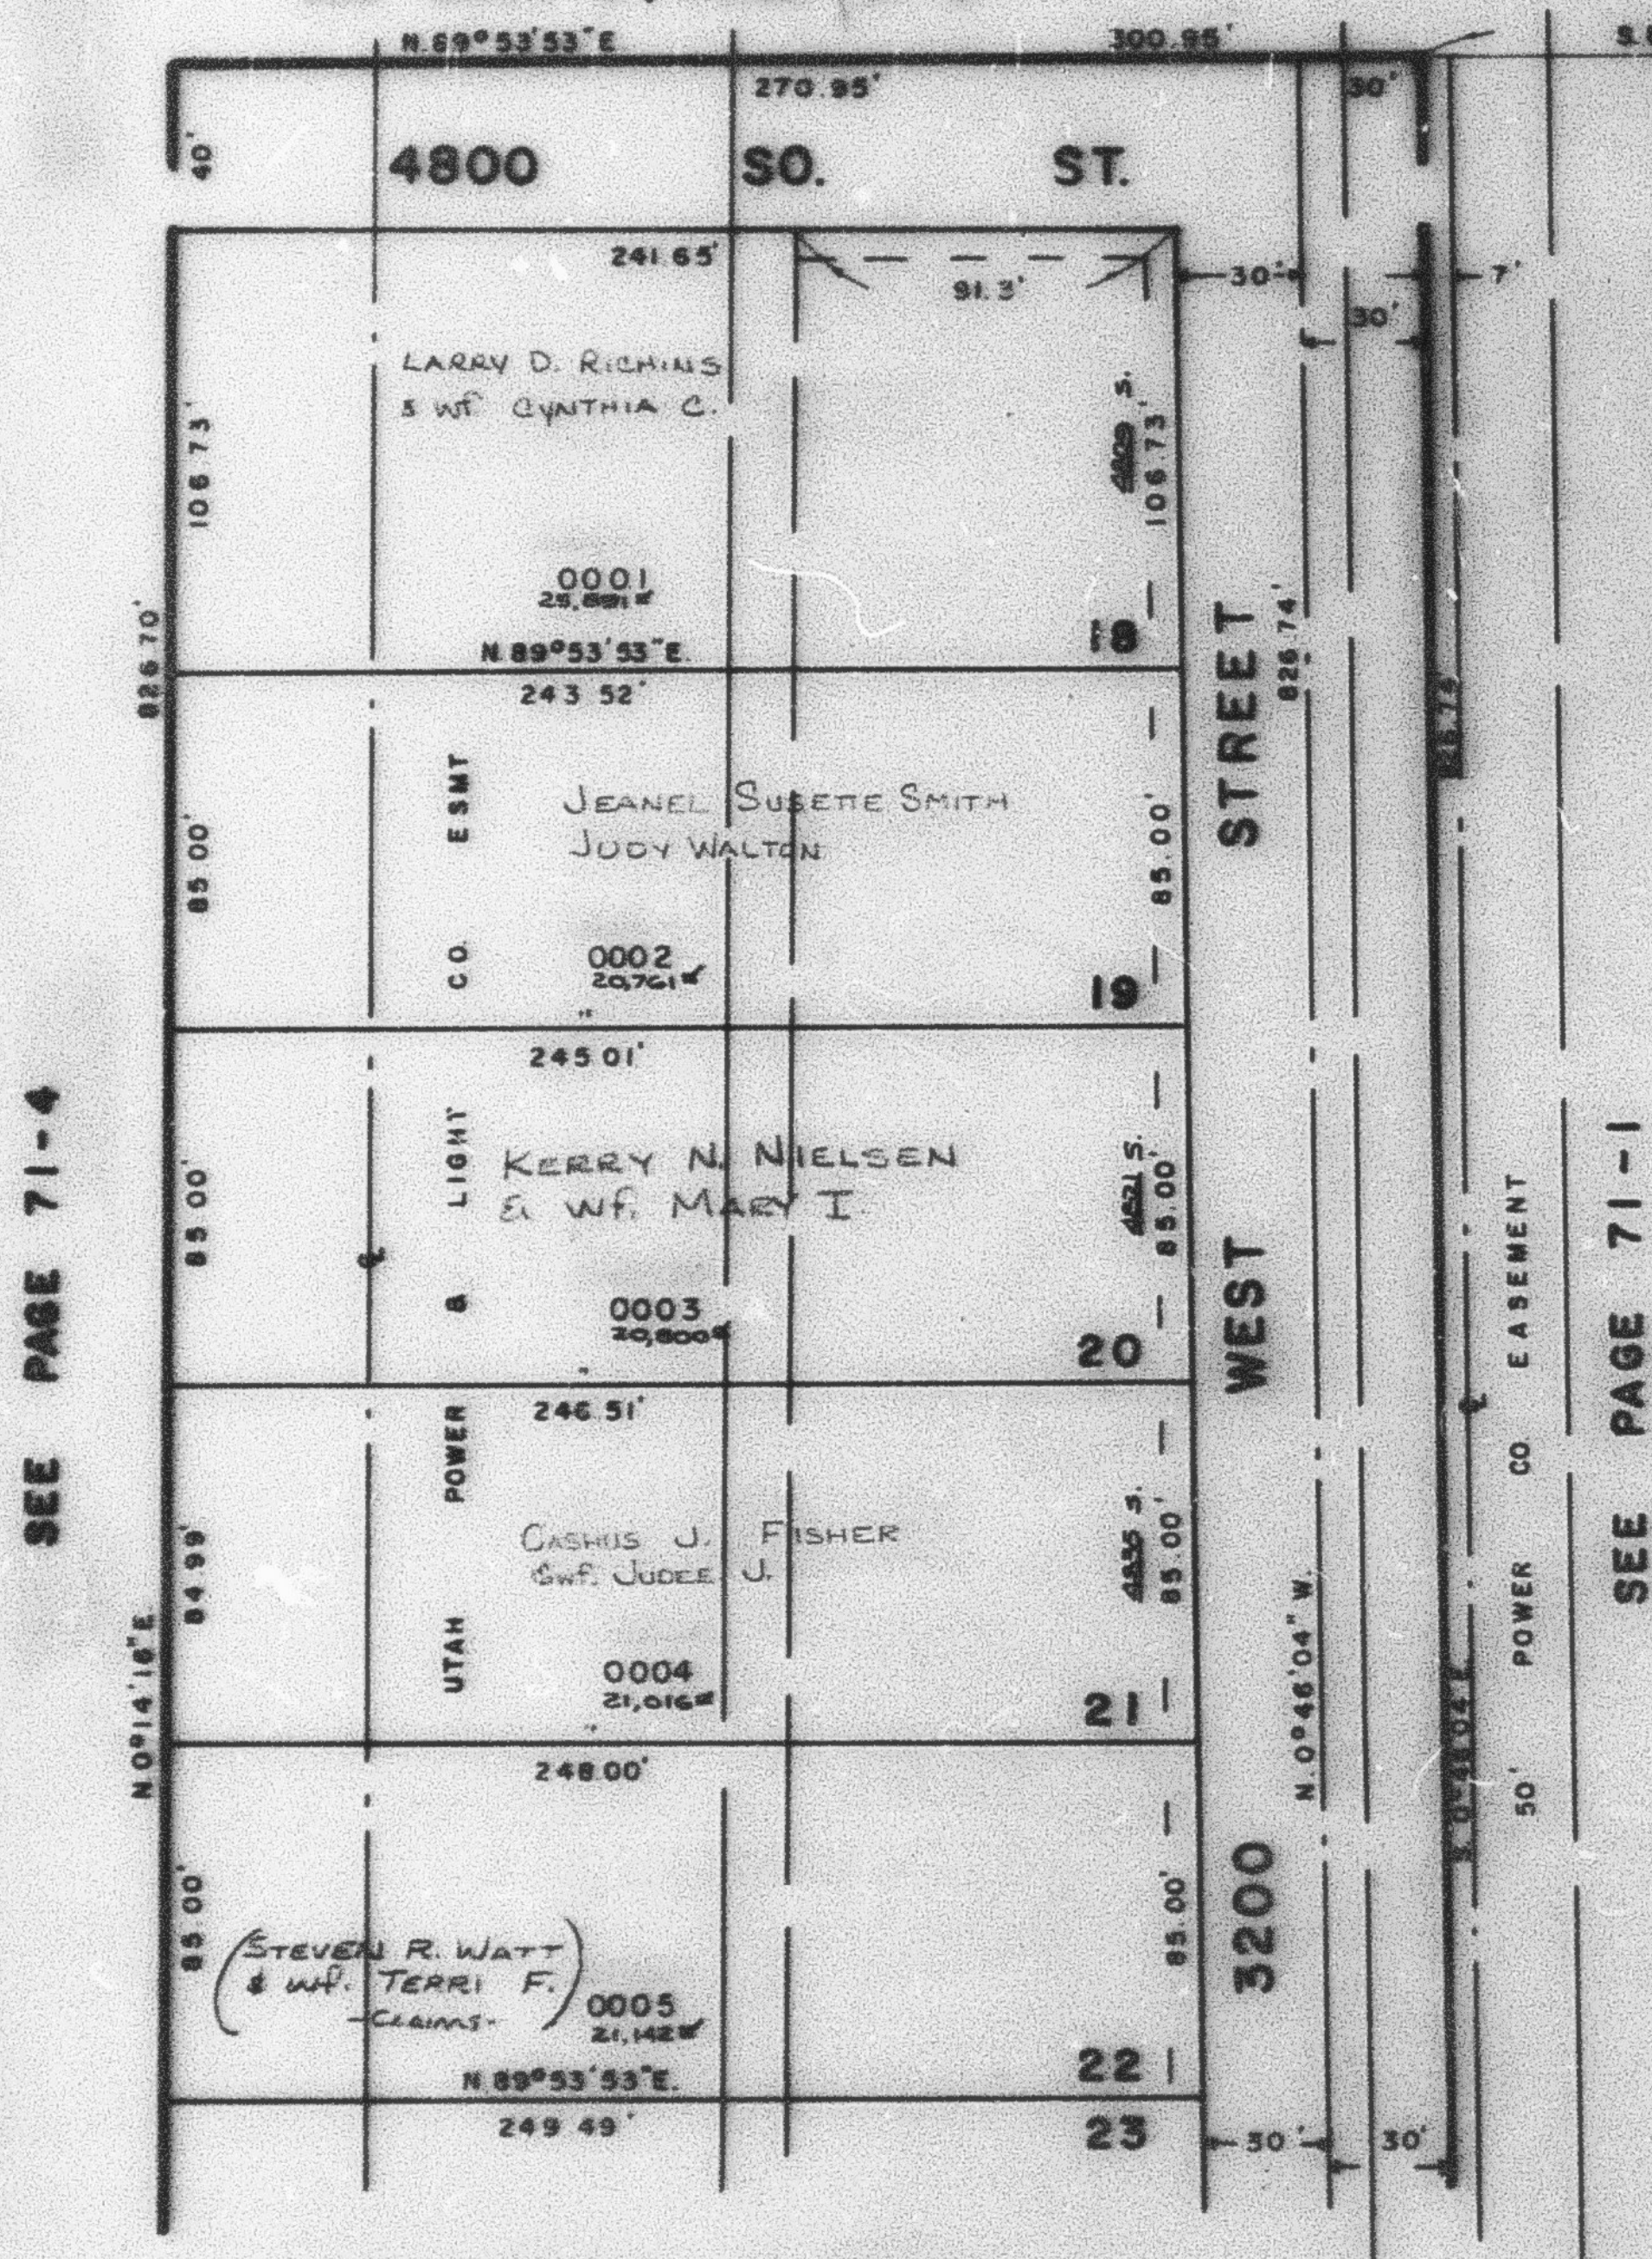

SEE ABOVE AT RIGHT


7' UTILITY & DRAINAGE EASEMENTS
EACH SIDE OF PROPERTY LINE AS
INDICATED BY DASHED LINES

SEE PAGE 71-1

FOR COMPLETE ENG. DATA
SEE ORIG. SURV. PLAT IN
BOOK 22, PAGE 3

EXCEPT WHERE OTHERWISE
SHOWN, ALL LOTS OWNED BY
WESLEY M. BARTON & WIFE
MARJORIE T.

SEE BELOW AT LEFT

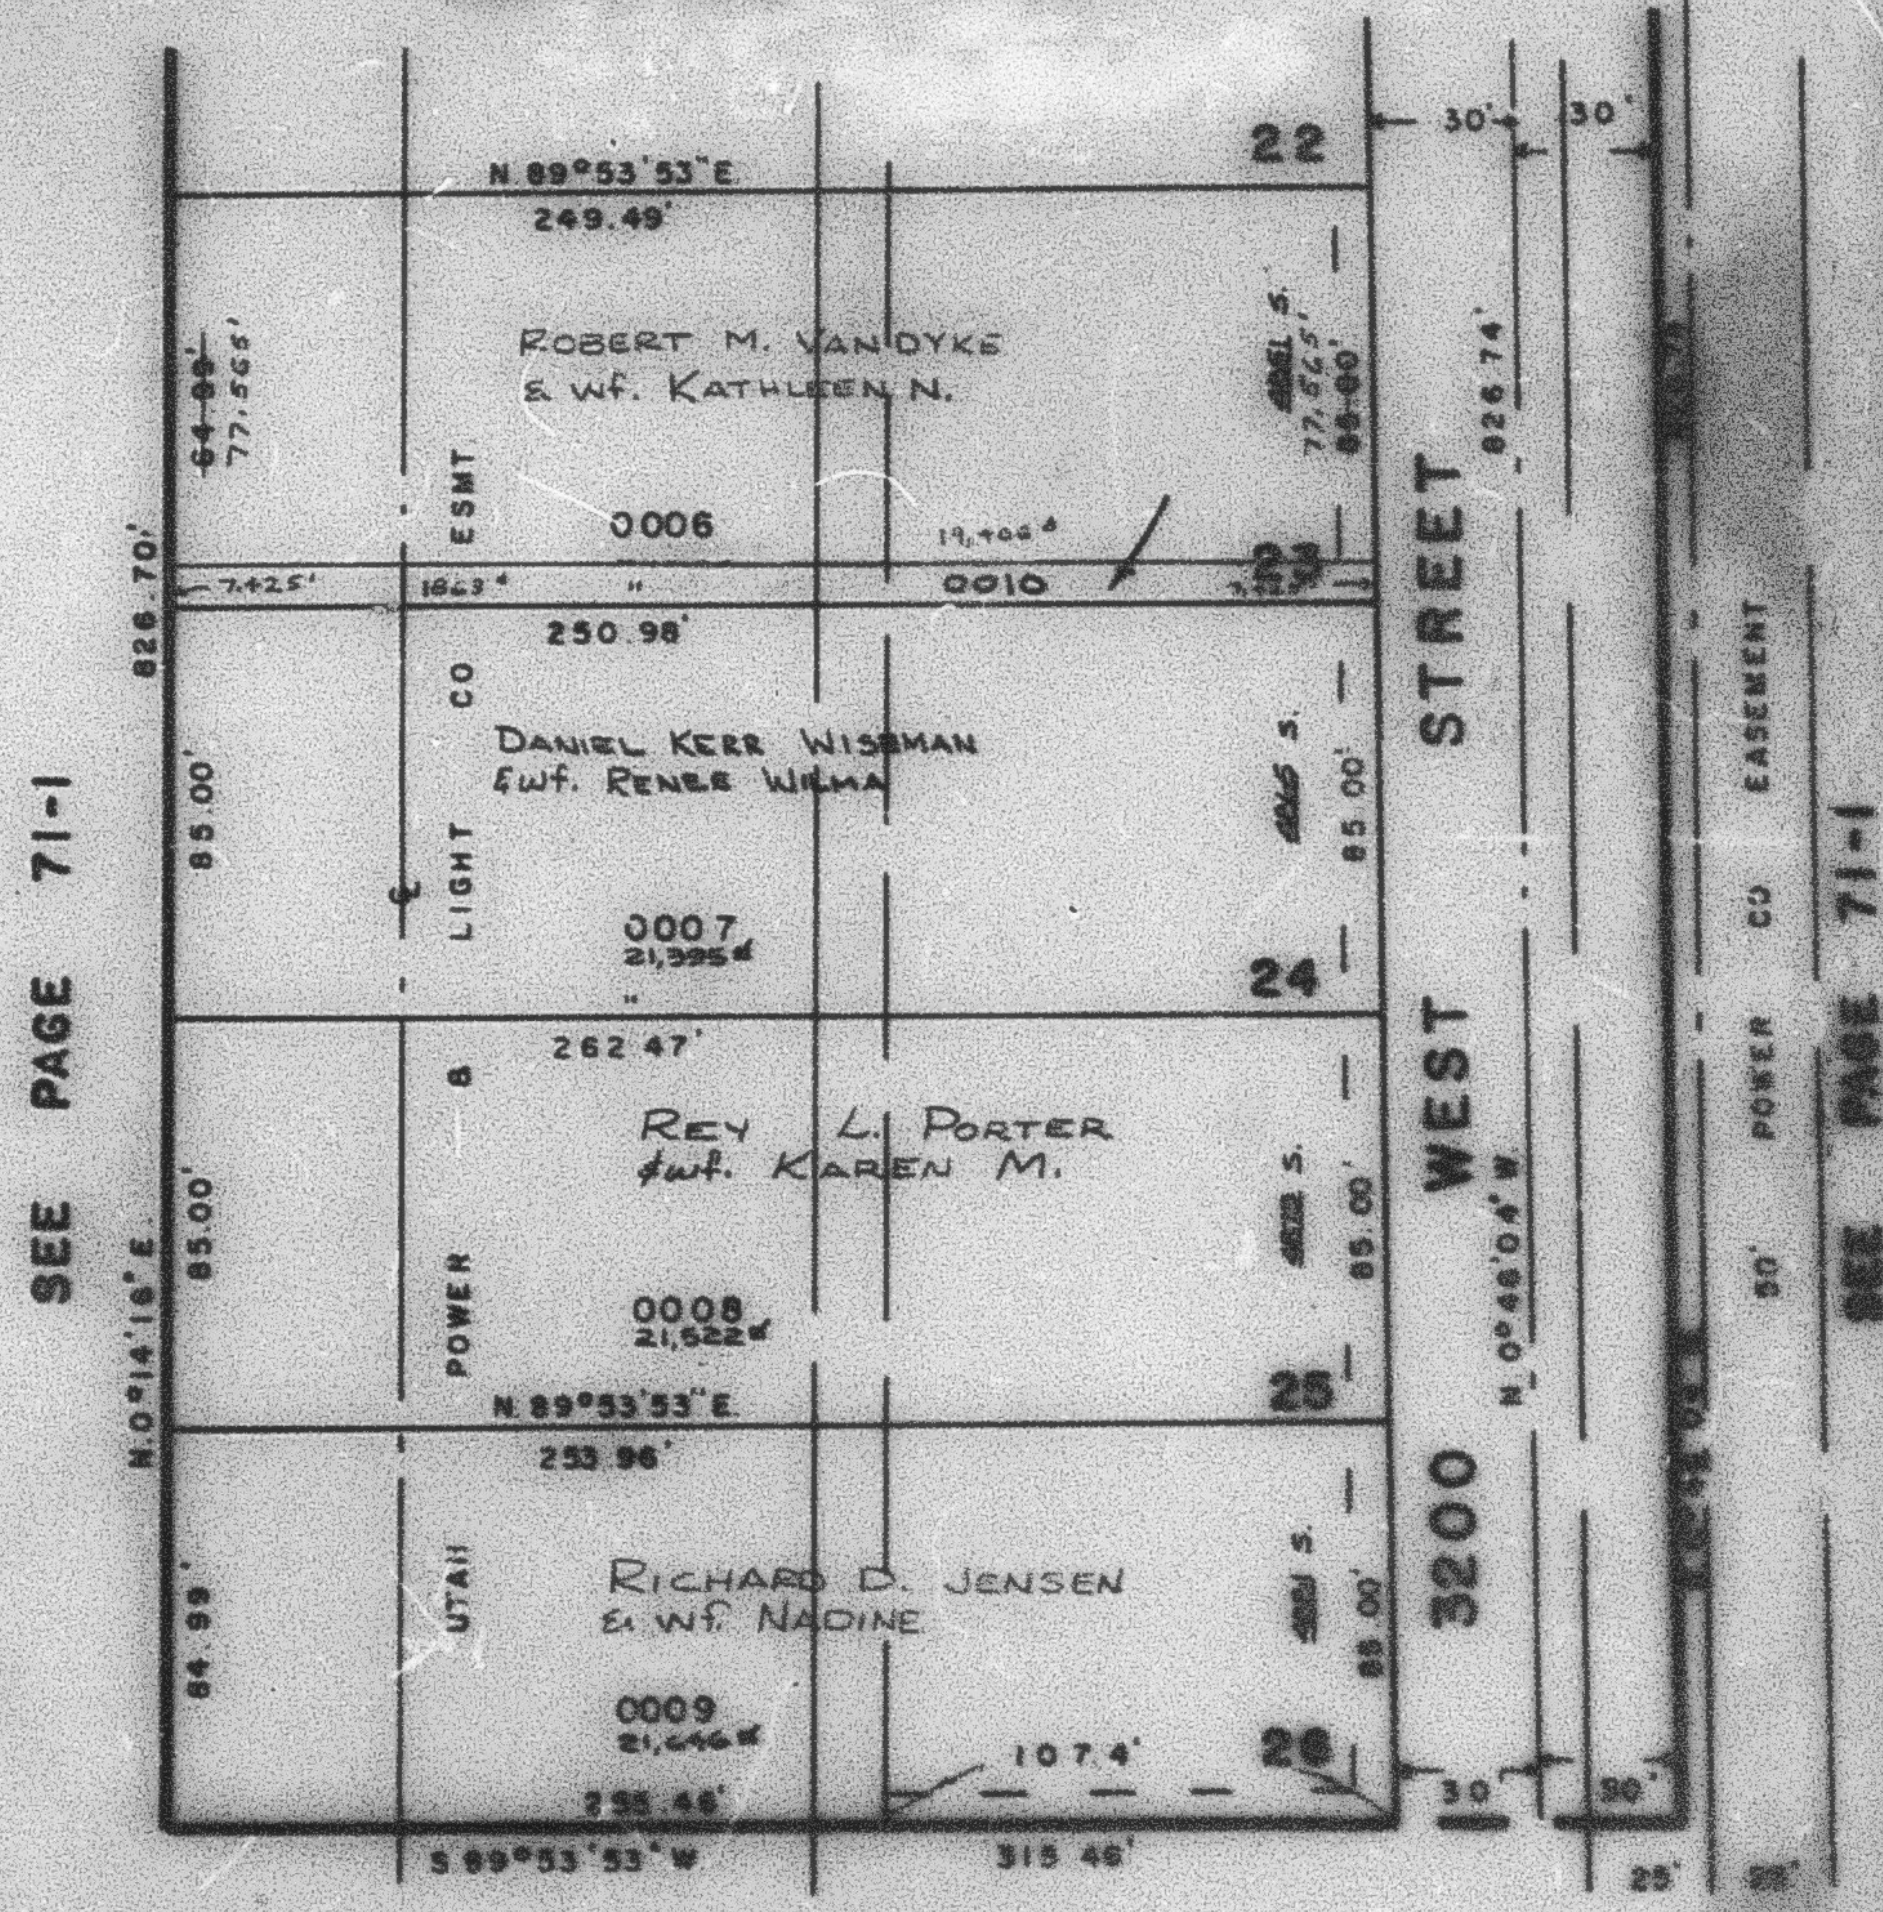

SEE PAGE 71-1

SEE PAGE 71-1