

PART OF N.W. 1/4 SEC. 15, T. 5 N., R. 2 W., S.L.B. & M.
COUNTRY LANE SUBDIVISION NO. 1

215


TAXING UNIT: 41

LOTS 18-26
IN ROY CITY
SCALE 1"=50

PREFIX: 09-215

SEE BOOK 8, PAGE 51-3

SEE PAGE 71-4

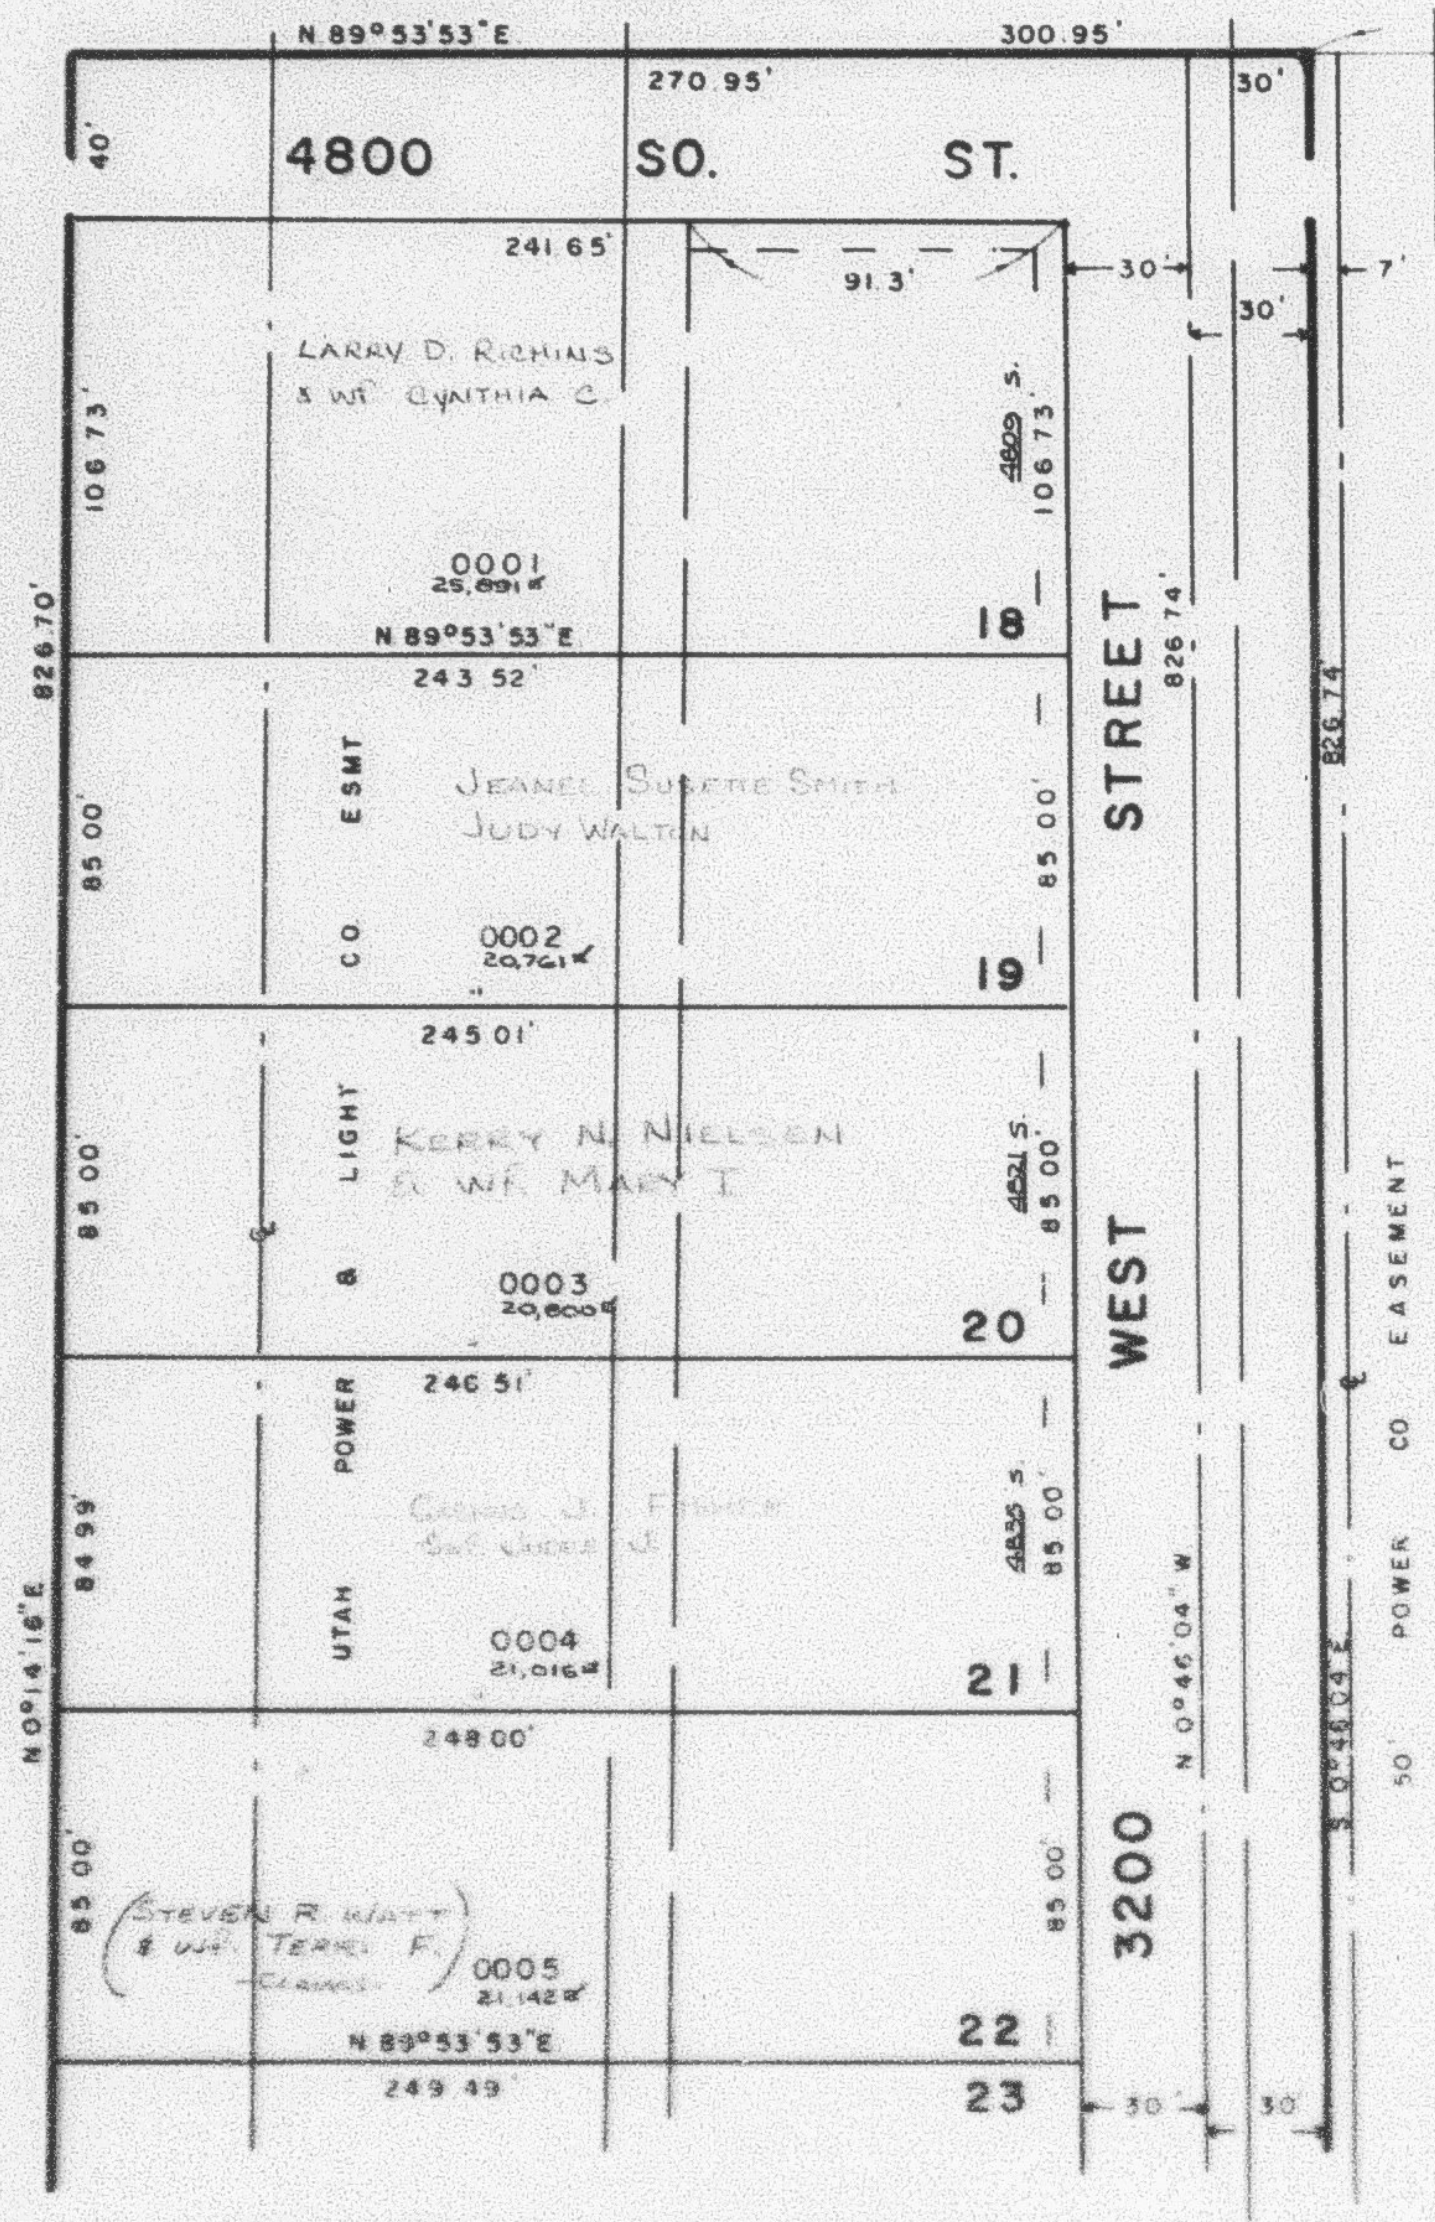


SEE ABOVE AT RIGHT

SEE PAGE 71-1

EXCEPT WHERE OTHERWISE
SHOWN, ALL LOTS OWNED BY
WESLEY M. BARTON & wife
MARJORIE T.

SEE BELOW AT LEFT

SEE PAGE 71-1

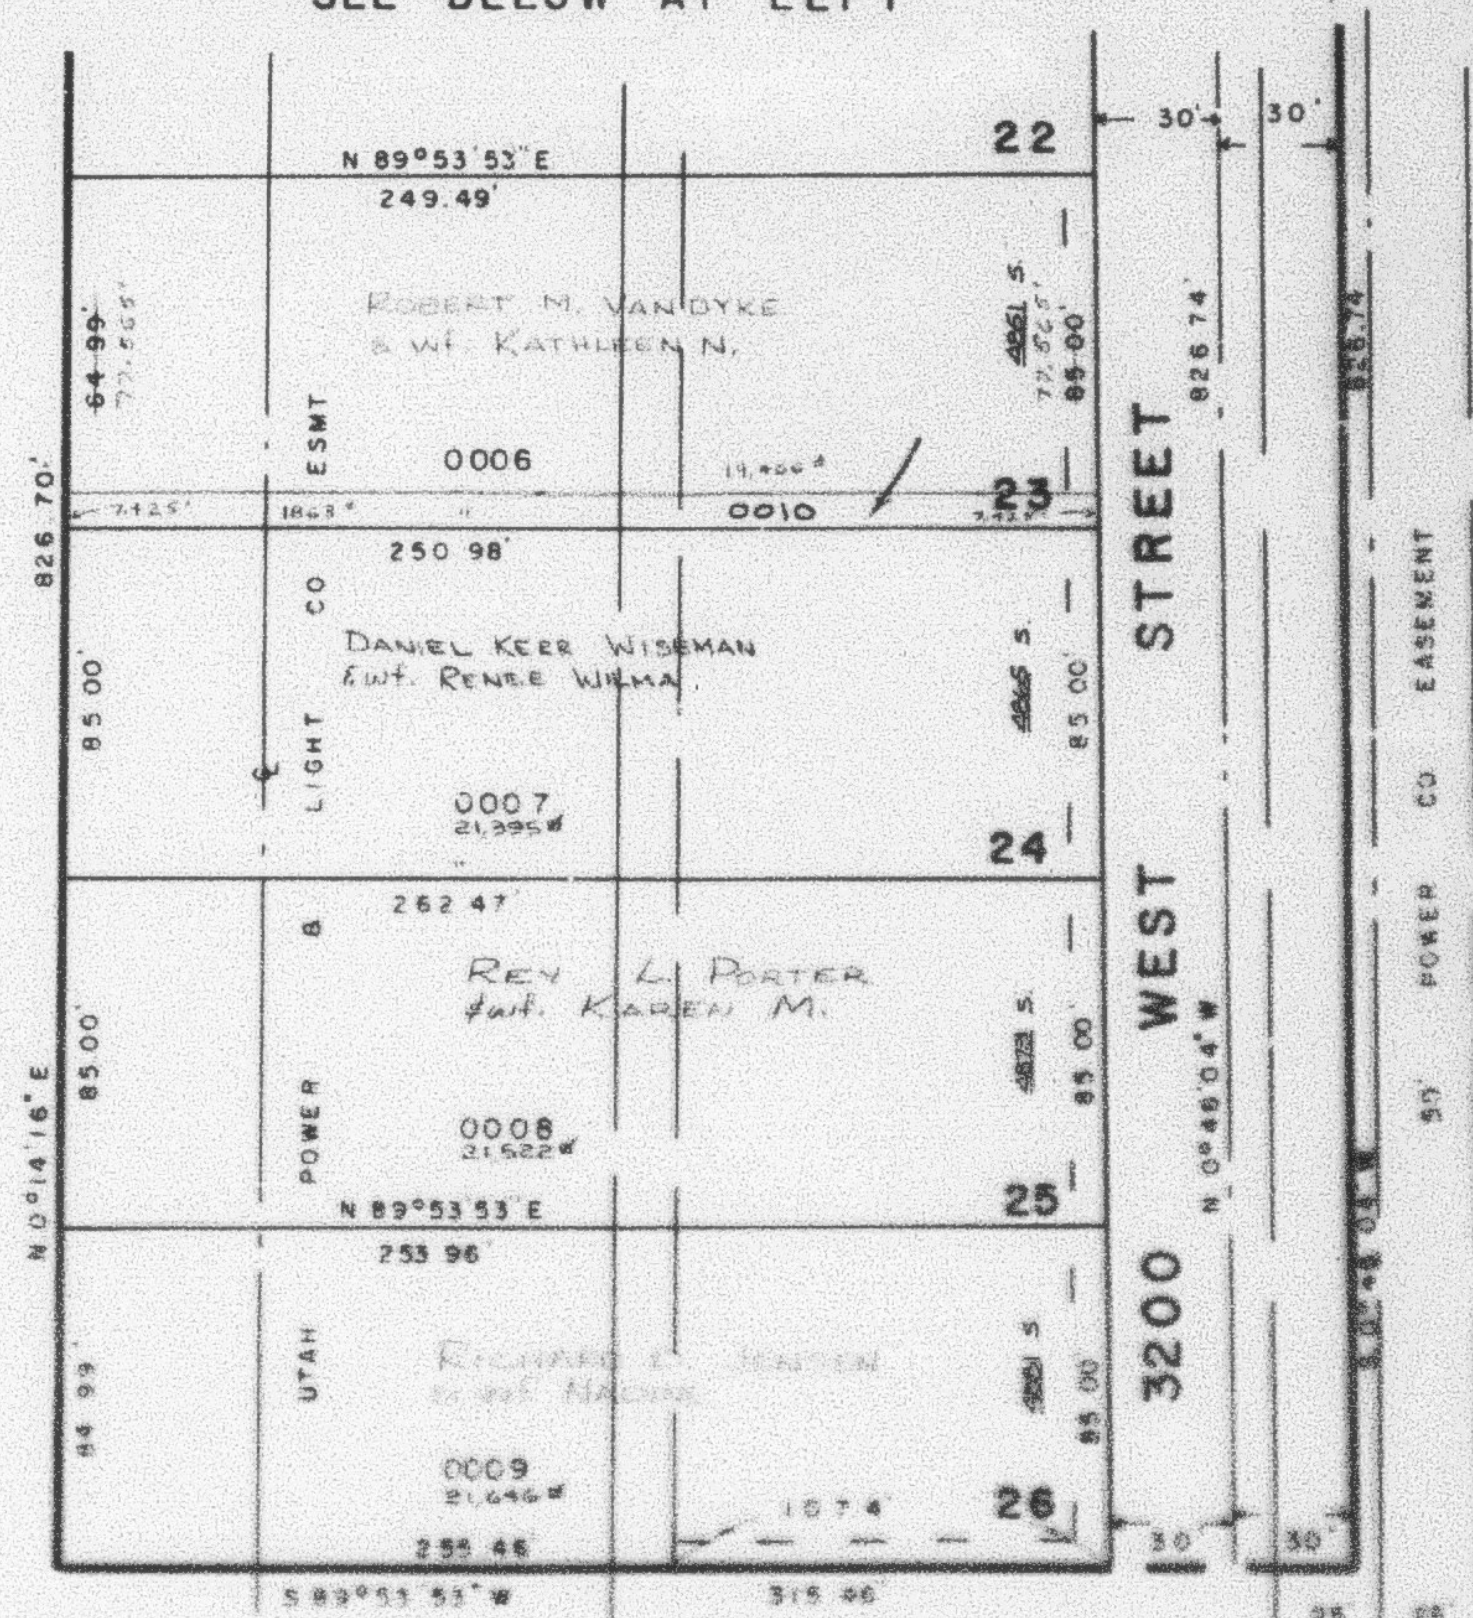

SEE PAGE 71-1

7' UTILITY & DRAINAGE EASEMENTS
EACH SIDE OF PROPERTY LINE AS
INDICATED BY DASHED LINES

FOR COMPLETE END DATA
SEE DEEDS AND PLAT IN
BOOK 22, PAGE 3