

PART OF N.W. 1/4 SEC. 15, T.5 N., R.2 W., S.L.B. & M
COUNTRY LANE SUBDIVISION NO. 1


215

TAXING UNIT 41

LOTS 18-26
IN ROY CITY
SCALE 1"=50'

PREFIX 09-215

SEE BOOK 8, PAGE 51-3

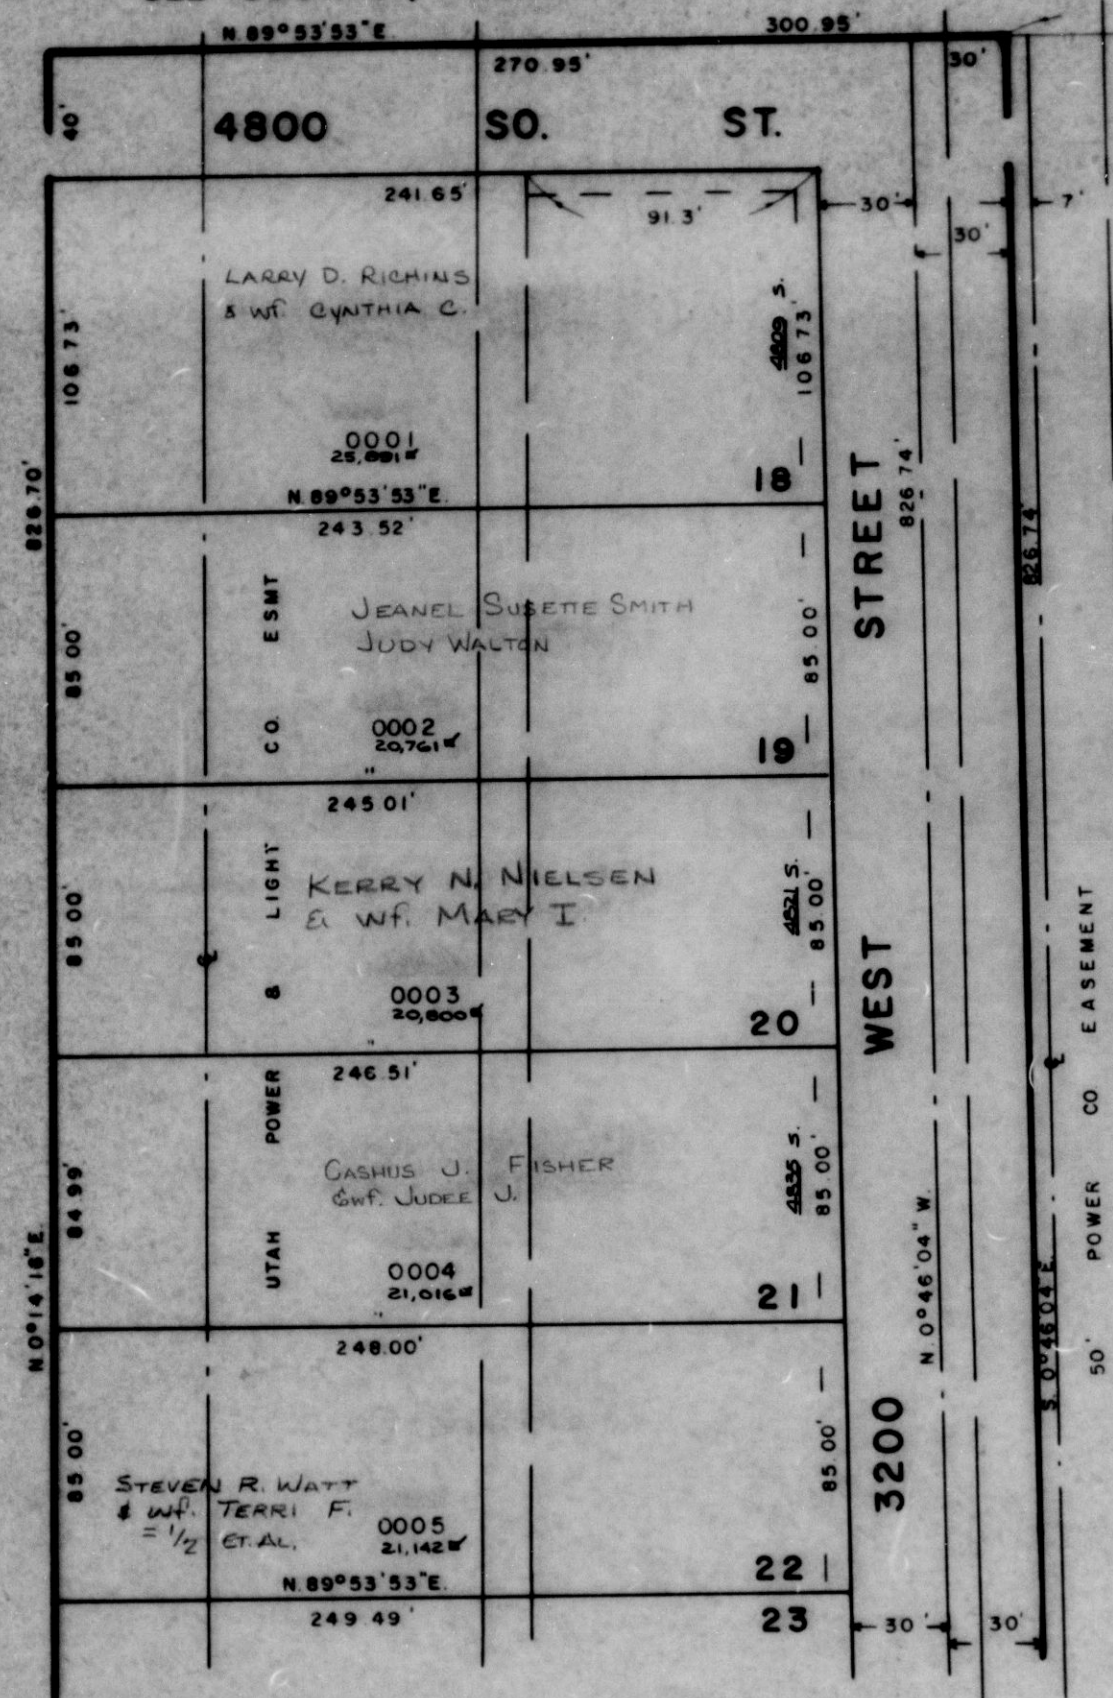


SEE PAGE 71-4

SEE PAGE 71-1

SEE ABOVE AT RIGHT

SEE BELOW AT LEFT

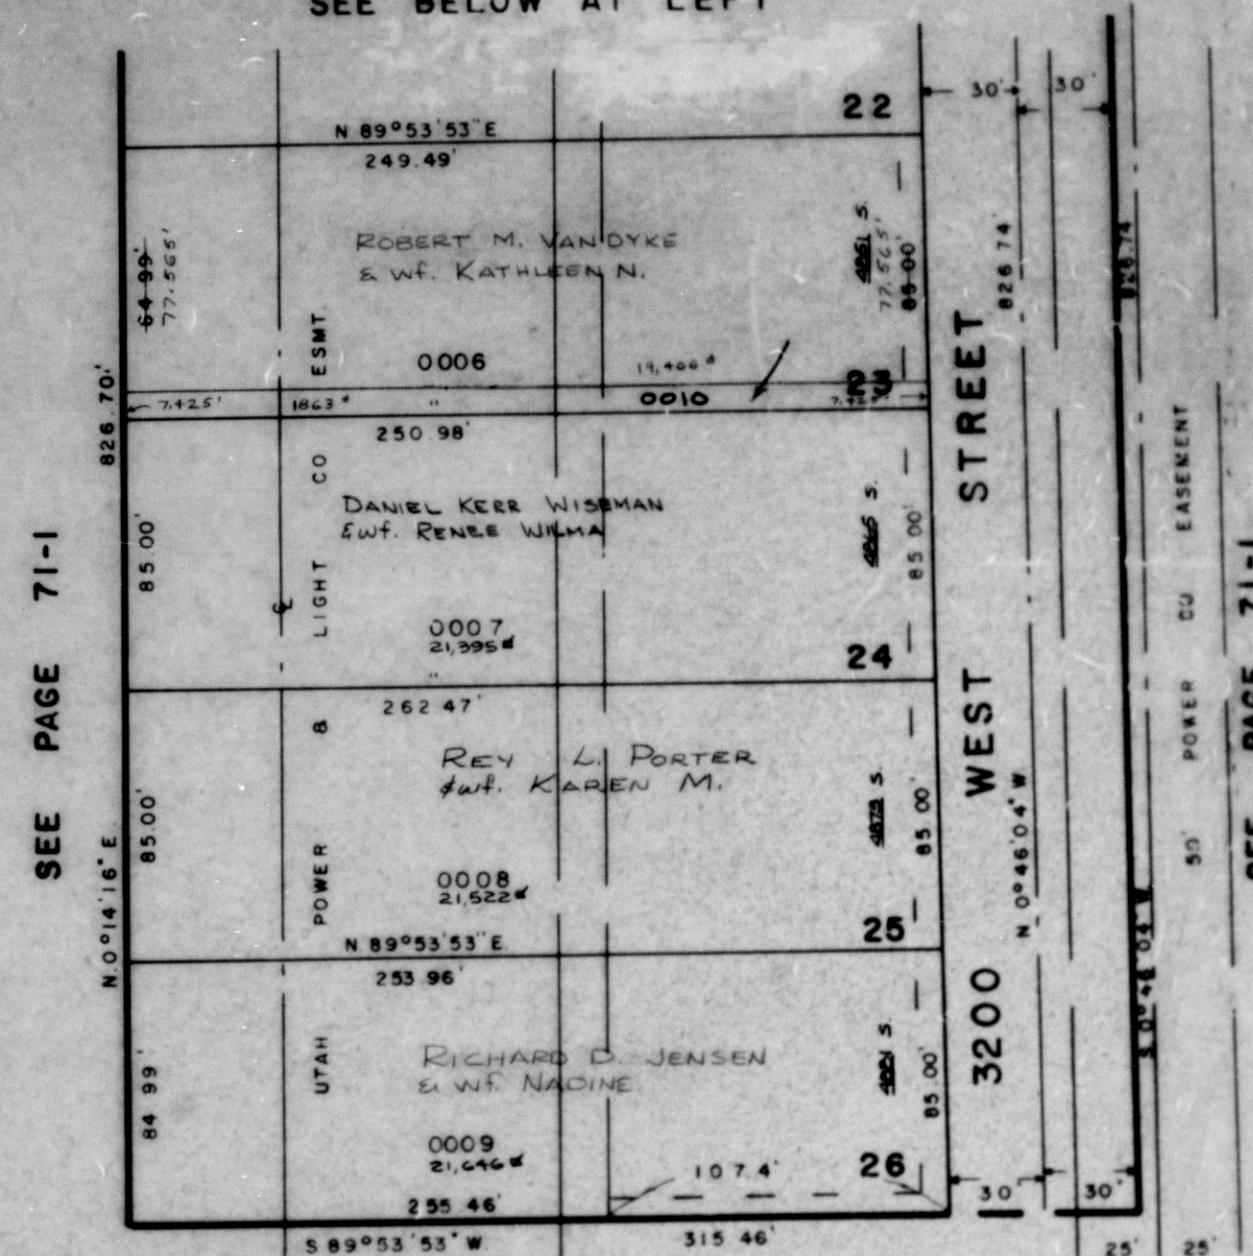

SEE PAGE 71-1

SEE PAGE 71-1

SEE PAGE 71-1

7' UTILITY & DRAINAGE EASEMENTS
EACH SIDE OF PROPERTY LINE AS
INDICATED BY DASHED LINES

FOR COMPLETE ENG. DATA
SEE ORIG. DED. PLAT. IN
BOOK 22, PAGE 3