

PART OF N.W. 1/4 SEC. 15, T.5 N., R.2 W., S.L.B. & M
COUNTRY LANE SUBDIVISION NO. 1
 LOTS 18-26
 IN ROY CITY
 SCALE 1"=50'


215

TAXING UNIT: 41

PREFIX: 09-215

SEE BOOK 8, PAGE 51-3

SEE PAGE 71-4

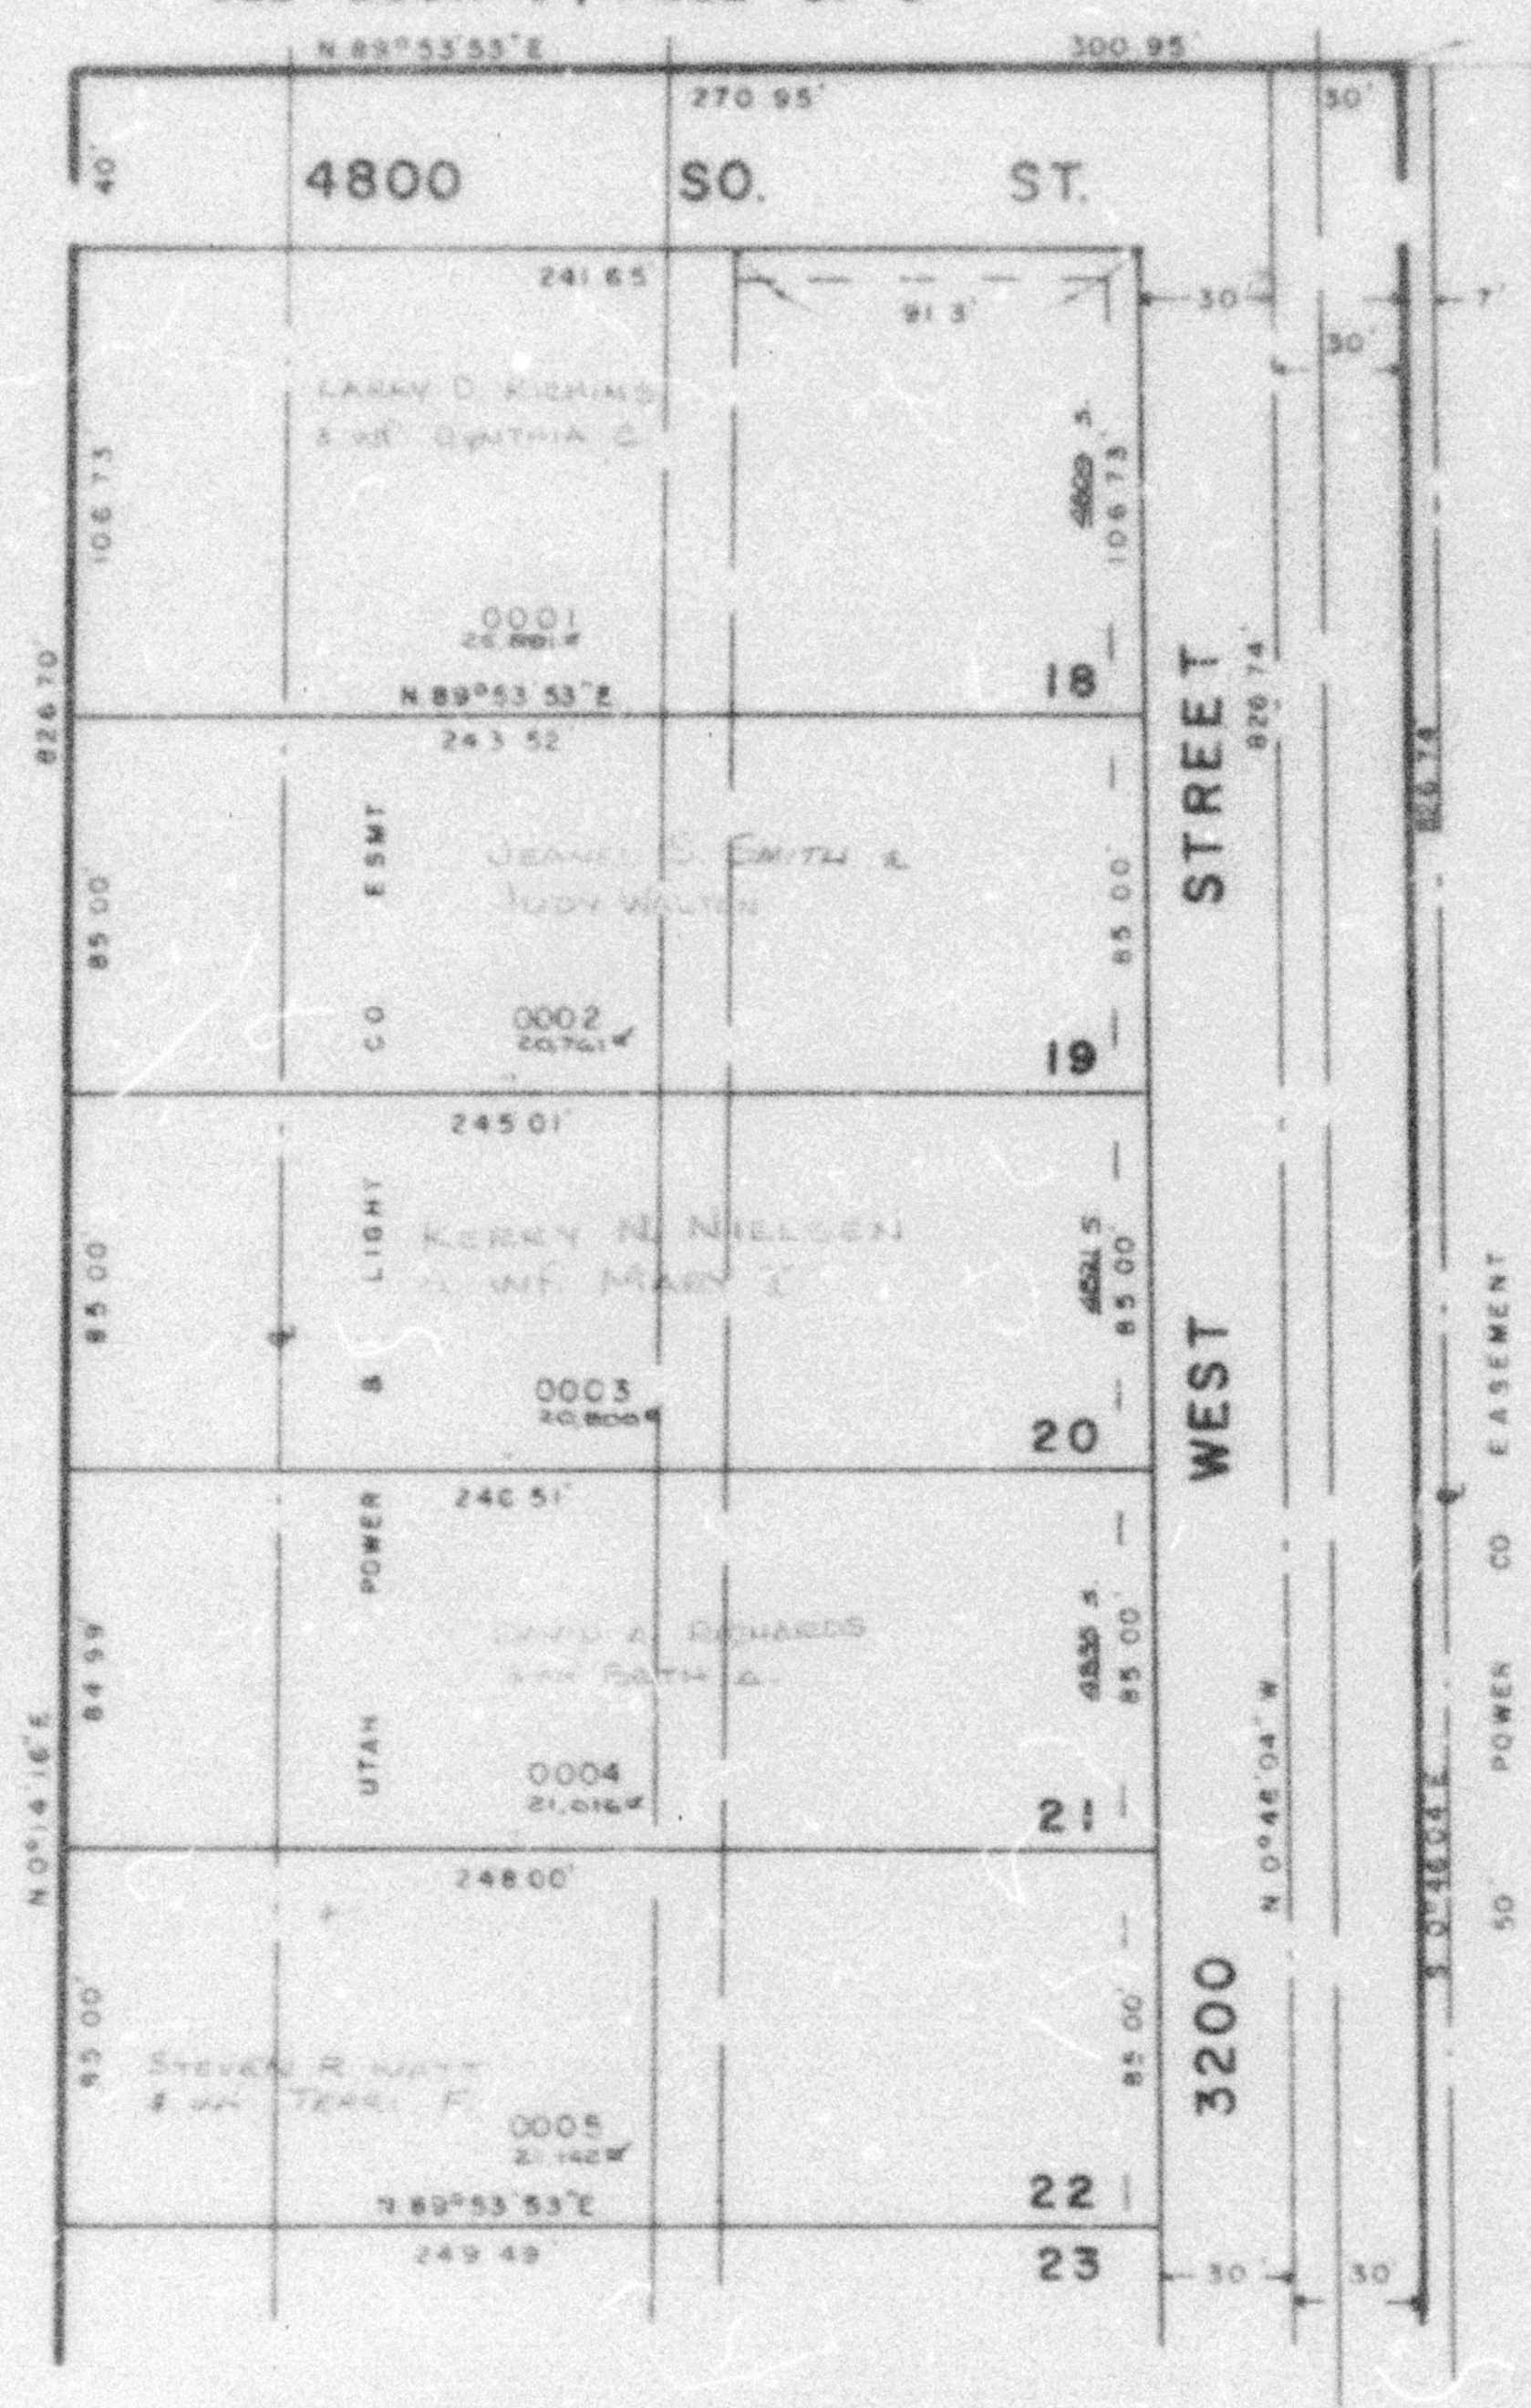


SEE ABOVE AT RIGHT

SEE PAGE 71-1

SEE BELOW AT LEFT

SEE PAGE 71-1

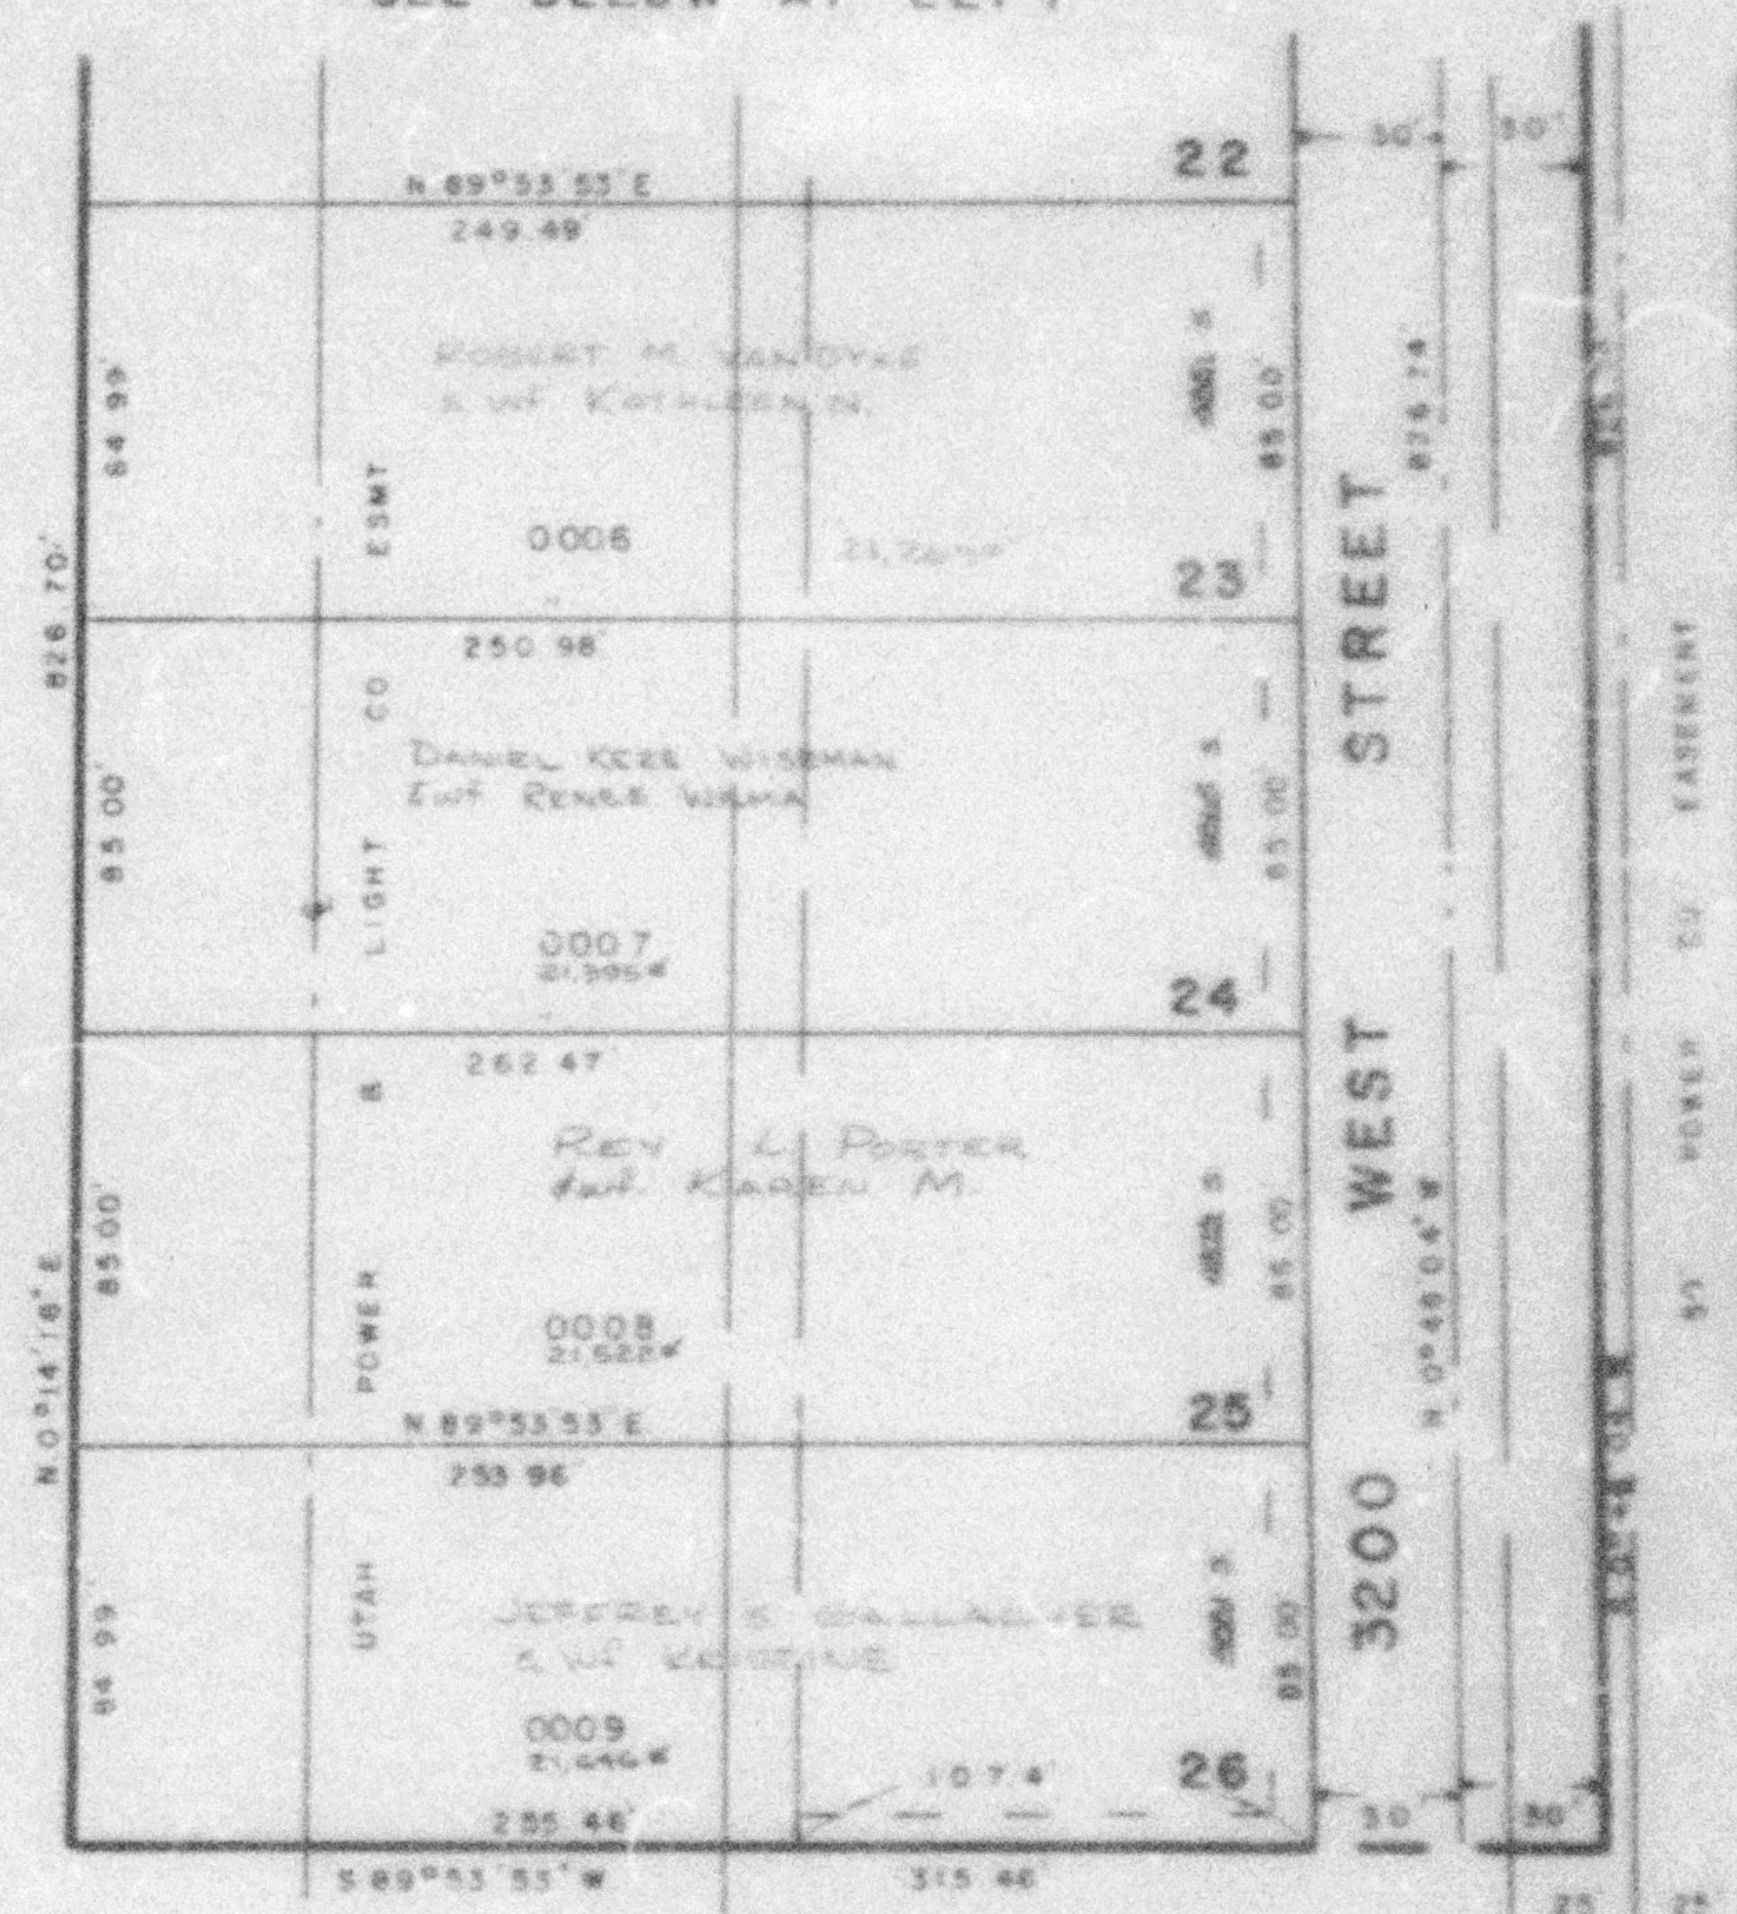

SEE PAGE 71-1

7' UTILITY & DRAINAGE EASEMENTS
 EACH SIDE OF PROPERTY LINE AS
 INDICATED BY DASHED LINES

FOR COMPLETE ENG. DATA
 SEE DRID. DED. PLAT IN
 BOOK 22, PAGE 3