

PART OF S.E. 1/4 OF SEC. 14, T.5 N., R.2 W., S.L.B. & M.

218

ROSEWOOD MANOR NO. 2

CONDOMINIUM

IN ROY CITY


TAXING UNIT: 41

PREFIX: 09-218

SURVEY PLAT BOOK 22 OF DEDICATION PLATS, PAGE 40

BLDG	UNIT	SERIAL NO.	NAMES OF OWNERSHIP	STATE SAVINGS LOAN ASSOCIATION
E	25	0001		
	26	0002		
	27	0003		
	28	0004		
	29	0005		
	30	0006		
F	31	0007	CHESTER W. THACKERAY & WIFE LAMONNE E.	
	32	0008	ERNEST W. JONES & WIFE ANNA LYLE	
G	33	0009	HOME ABSTRACT & TITLE CO., INC.	
H	34	0010	ROBERT DEAN MOSHER & WIFE MARLA K.	
	45	0011		
I	35	0012	ALLEN WALTON & WIFE BERNICE	
	36	0013	YIN LAM, ET AL.	
	37	0014	HARVEY F. HILL & WIFE MARIAN M.	
	38	0015	LAMONNE H. WALKER & WIFE CAROL J.	
	41	0016		
	42	0017		
	43	0018		
	44	0019		
J	39	0020	MAX E. SPRINKLE & WIFE CINDY	
	40	0021		

FOR COMPLETE ENG. DATA
SEE ORIG. DED. PLAT IN
BOOK 22, PAGES 39 & 40

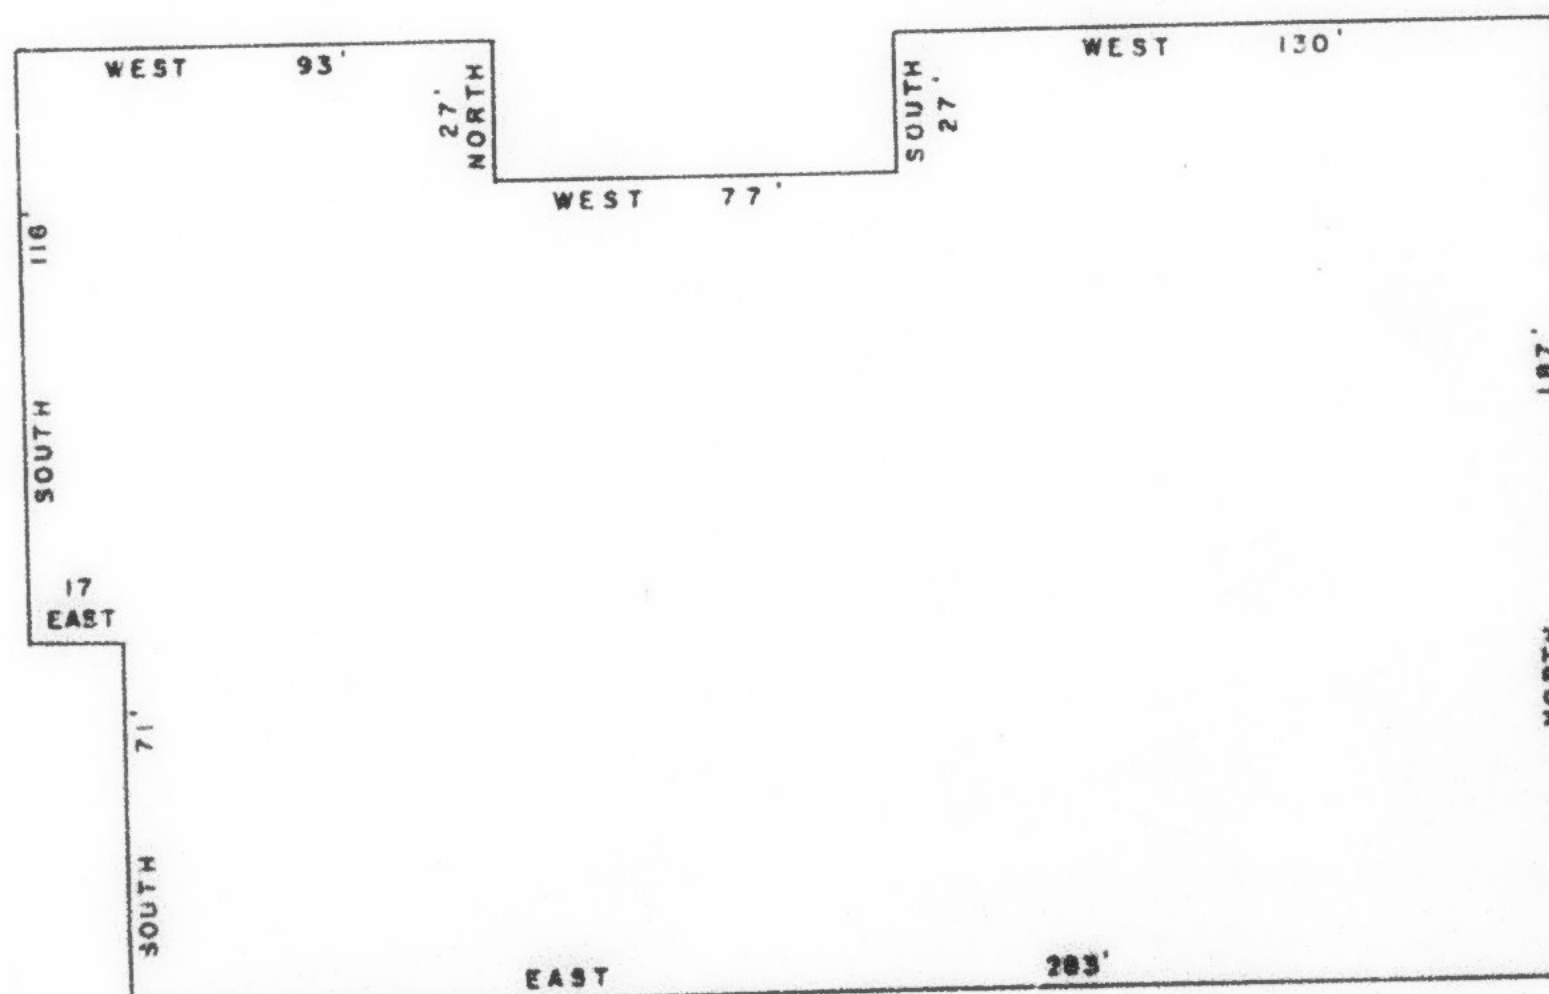

W.F. 4. 6-7