

PART S.E. 1/4 SEC. 14. T.5N.. R.2W.. S.L.B. 8 M.

213

ROSEWOOD MANOR NO.2

CONDOMINIUM

IN ROY CITY

TAXING UNIT: 41


SCALE 1" TO 20'

SURVEY PLAT: BOOK 22 OF DEDICATION PLATS. PAGES 39 & 40

UNITS 29 TO 30. & 40 TO 43 AMENDED

AMENDED PLAT IN BOOK 29 PAGE 98

SEE PAGE 203

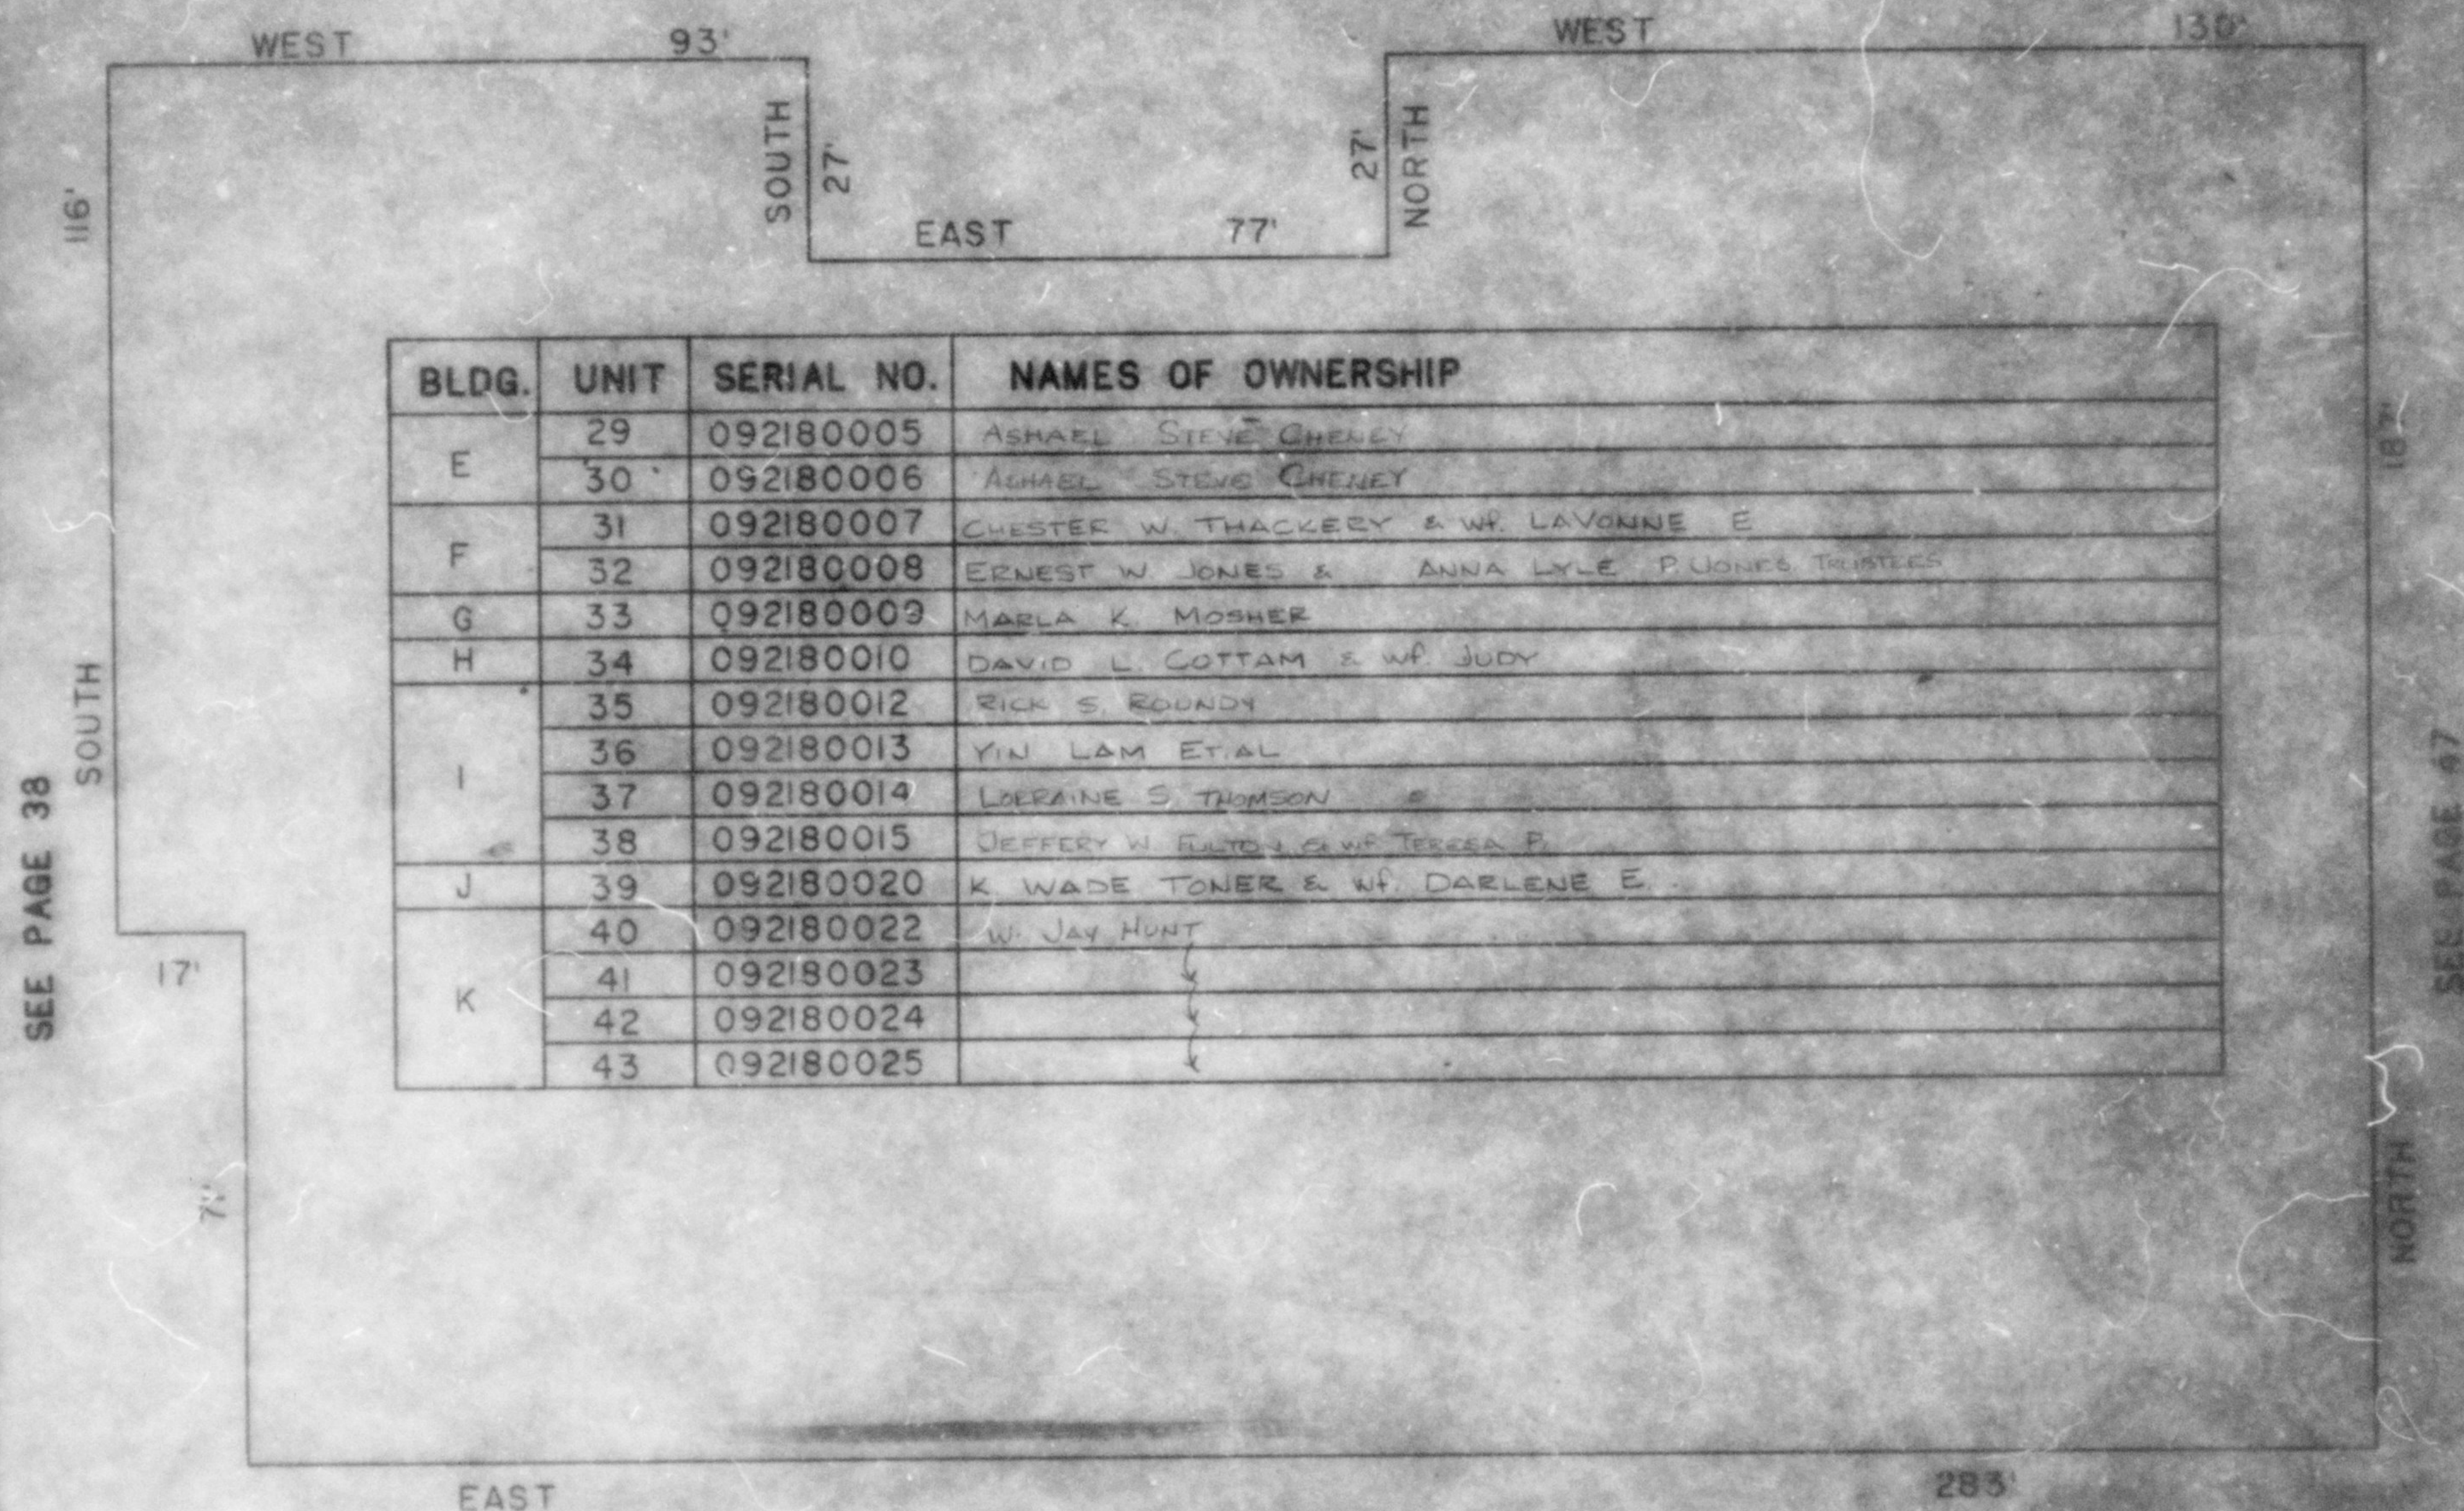

BLDG.	UNIT	SERIAL NO.	NAMES OF OWNERSHIP
E	29	092180005	ASHAEL STEVE CHENEY
	30	092180006	ASHAEL STEVE CHENEY
F	31	092180007	CHESTER W. THACKERY & WIFE LAVONNE E
	32	092180008	ERNEST W JONES & ANNA LYLE P JONES TRUSTEES
G	33	092180009	MARLA K. MOSHER
H	34	092180010	DAVID L. COTTAM & WIFE JUDY
I	35	092180012	RICK S. ROUNDY
	36	092180013	YIN LAM ET AL
	37	092180014	LOERAIN S THOMSON
	38	092180015	JEFFERY W FULTON & WIFE TERESA P
J	39	092180020	K WADE TONER & WIFE DARLENE E
K	40	092180022	W. JAY HUNT
	41	092180023	
	42	092180024	
	43	092180025	

SEE PAGE 93