

PART S.E. 1/4 SEC. 14, T.5N., R.2W., S.L.B. & M.
ROSEWOOD MANOR NO.2
 CONDOMINIUM

218

IN ROY CITY
 SCALE 1" TO 20'


TAXING UNIT: 41

SURVEY PLAT: BOOK 22 OF DEDICATION PLATS, PAGES 39 & 40

UNITS 29 TO 30, & 40 TO 43 AMENDED

AMENDED PLAT IN BOOK 29 PAGE 98

SEE PAGE 203

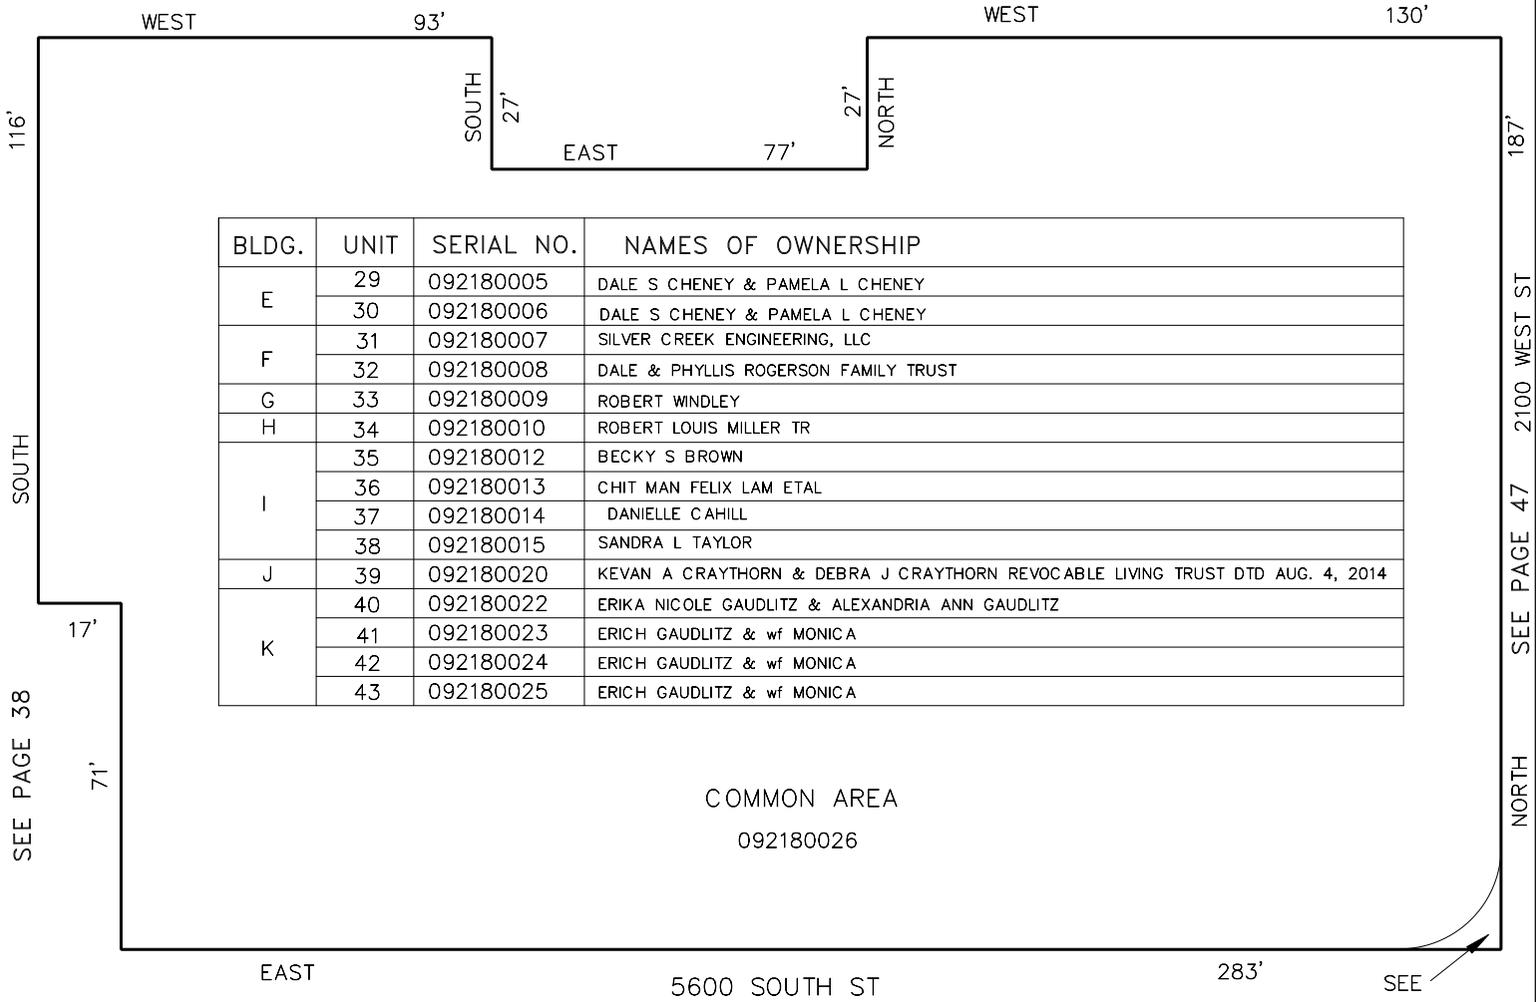

BLDG.	UNIT	SERIAL NO.	NAMES OF OWNERSHIP
E	29	092180005	DALE S CHENEY & PAMELA L CHENEY
	30	092180006	DALE S CHENEY & PAMELA L CHENEY
F	31	092180007	SILVER CREEK ENGINEERING, LLC
	32	092180008	DALE & PHYLLIS ROGERSON FAMILY TRUST
G	33	092180009	ROBERT WINDLEY
H	34	092180010	ROBERT LOUIS MILLER TR
I	35	092180012	BECKY S BROWN
	36	092180013	CHIT MAN FELIX LAM ETAL
	37	092180014	DANIELLE CAHILL
	38	092180015	SANDRA L TAYLOR
J	39	092180020	KEVAN A CRAYTHORN & DEBRA J CRAYTHORN REVOCABLE LIVING TRUST DTD AUG. 4, 2014
K	40	092180022	ERIKA NICOLE GAUDLITZ & ALEXANDRIA ANN GAUDLITZ
	41	092180023	ERICH GAUDLITZ & wf MONICA
	42	092180024	ERICH GAUDLITZ & wf MONICA
	43	092180025	ERICH GAUDLITZ & wf MONICA

COMMON AREA
 092180026

5600 SOUTH ST

SEE 090380027

SEE PAGE 93