

PART S.E. 1/4 SEC. 14, T.5N., R.2W., S.L.B. & M.
ROSEWOOD MANOR NO.2
CONDOMINIUM

218

IN ROY CITY
SCALE 1" TO 20'

TAXING UNIT: 41


SURVEY PLAT: BOOK 22 OF DEDICATION PLATS, PAGES 39 & 40

UNITS 29 TO 30, & 40 TO 43 AMENDED

AMENDED PLAT IN BOOK 29 PAGE 98

SEE PAGE 203

WEST 93' WEST 130'

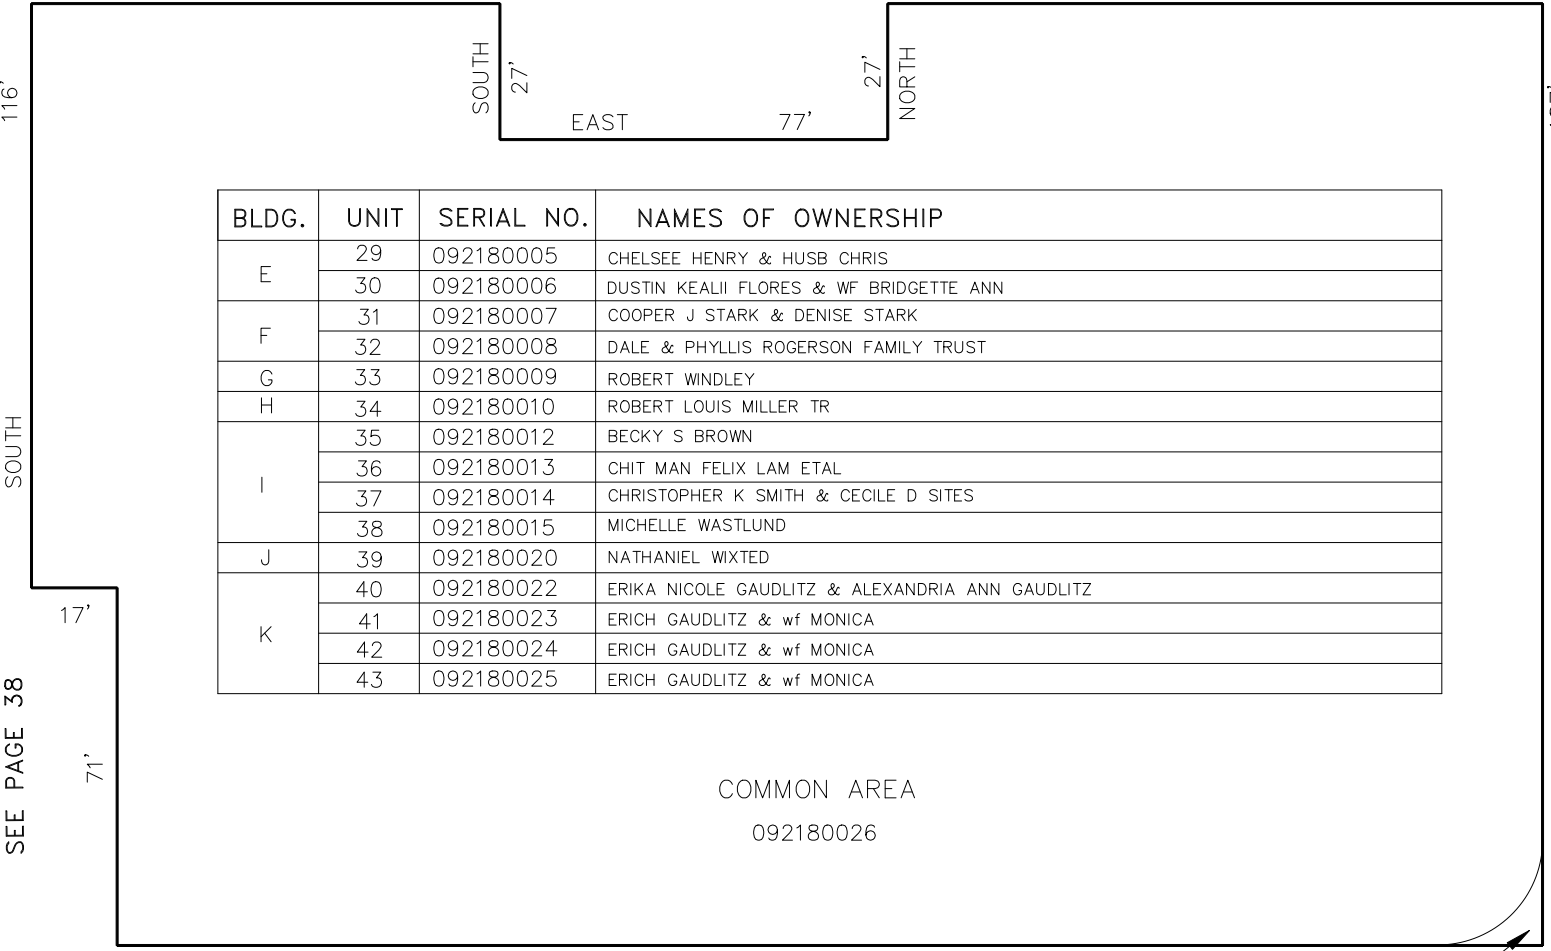

COMMON AREA
092180026

EAST 5600 SOUTH ST 283'

SEE 090380027

SEE PAGE 93

FOR TAX PURPOSES ONLY

S.H.L. 10-86

SEE PAGE 38

SEE PAGE 47 2100 WEST ST