

PART S.E. 1/4 SEC. 14, T.5N., R.2W., S.L.B. & M.
ROSEWOOD MANOR NO.2
CONDOMINIUM

218

IN ROY CITY
SCALE 1" TO 20'

TAXING UNIT: 41


SURVEY PLAT: BOOK 22 OF DEDICATION PLATS, PAGES 39 & 40

UNITS 29 TO 30, & 40 TO 43 AMENDED

AMENDED PLAT IN BOOK 29 PAGE 98

SEE PAGE 203

WEST 93' WEST 130'

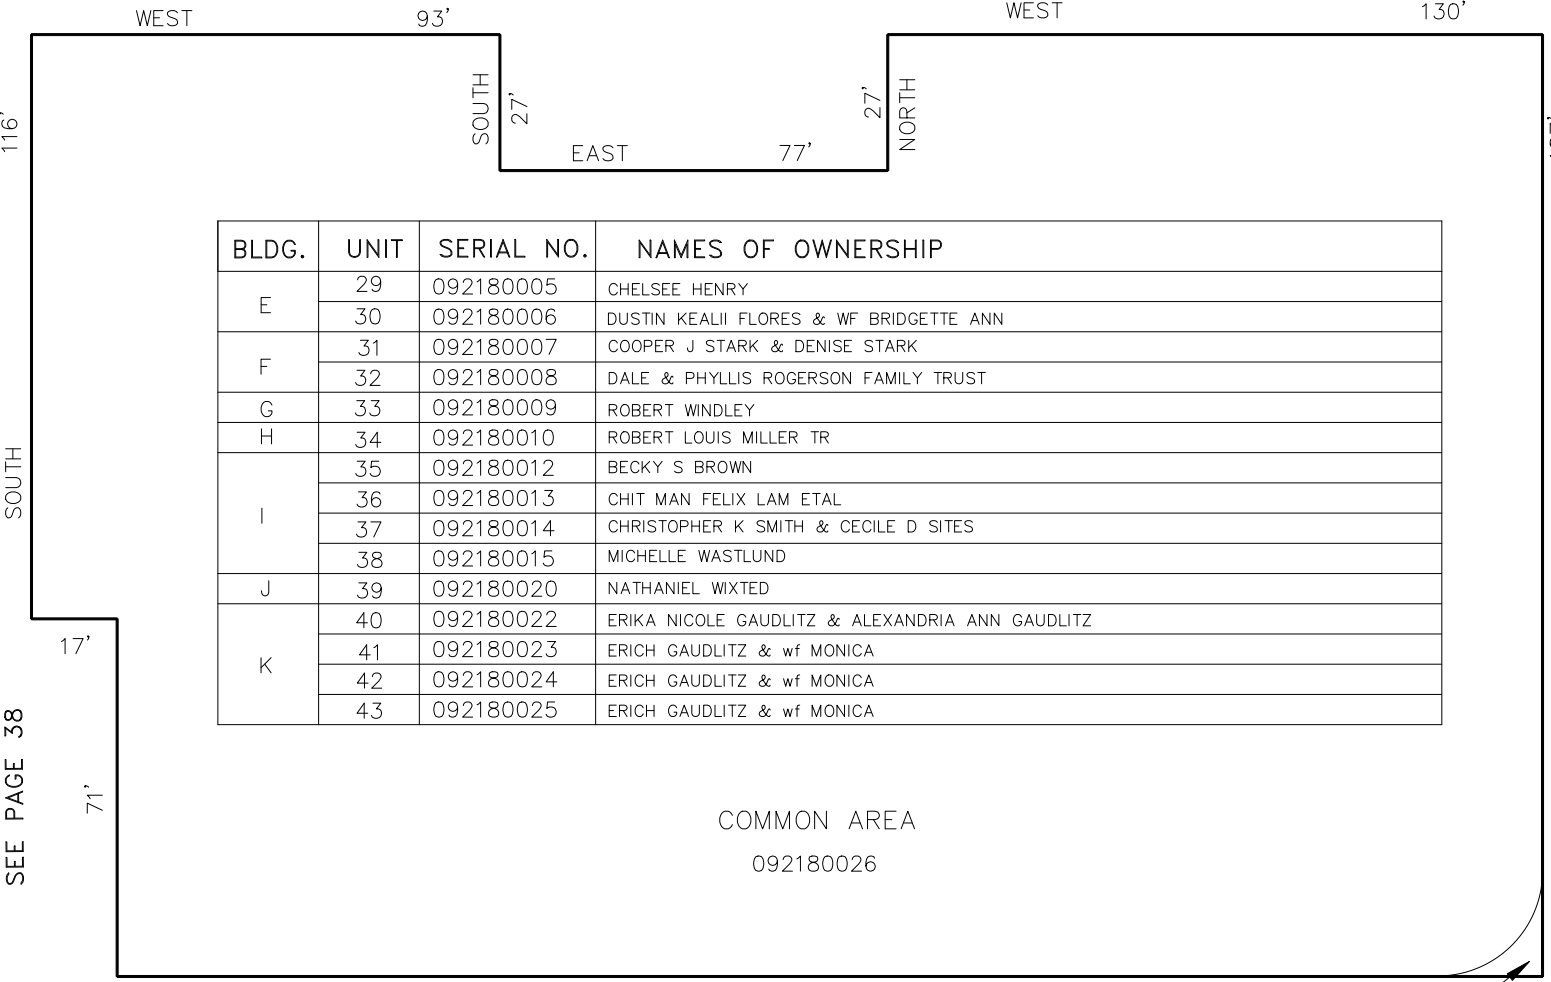

BLDG.	UNIT	SERIAL NO.	NAMES OF OWNERSHIP
E	29	092180005	CHELSEE HENRY
	30	092180006	DUSTIN KEALII FLORES & WF BRIDGETTE ANN
F	31	092180007	COOPER J STARK & DENISE STARK
	32	092180008	DALE & PHYLLIS ROGERSON FAMILY TRUST
G	33	092180009	ROBERT WINDLEY
H	34	092180010	ROBERT LOUIS MILLER TR
I	35	092180012	BECKY S BROWN
	36	092180013	CHIT MAN FELIX LAM ETAL
	37	092180014	CHRISTOPHER K SMITH & CECILE D SITES
	38	092180015	MICHELLE WASTLUND
J	39	092180020	NATHANIEL WIXTED
K	40	092180022	ERIKA NICOLE GAUDLITZ & ALEXANDRIA ANN GAUDLITZ
	41	092180023	ERICH GAUDLITZ & wf MONICA
	42	092180024	ERICH GAUDLITZ & wf MONICA
	43	092180025	ERICH GAUDLITZ & wf MONICA

COMMON AREA
092180026

EAST 5600 SOUTH ST 283' SEE 090380027

SEE PAGE 93

SEE PAGE 38

SEE PAGE 47