

PART OF N. E. 1/4 SEC. 22, T. 5 N., R. 2 W., S. L. B. & M.

219

COY SUBDIVISION

IN ROY CITY

SCALE 1" = 60'

TAXING UNIT 41


PAGES 220-225 OMITTED
PREFIX 09-219

SEE PAGE 85-3

SEE PAGE 85-3

SEE PAGE 85-3

SEE PAGE 85-3

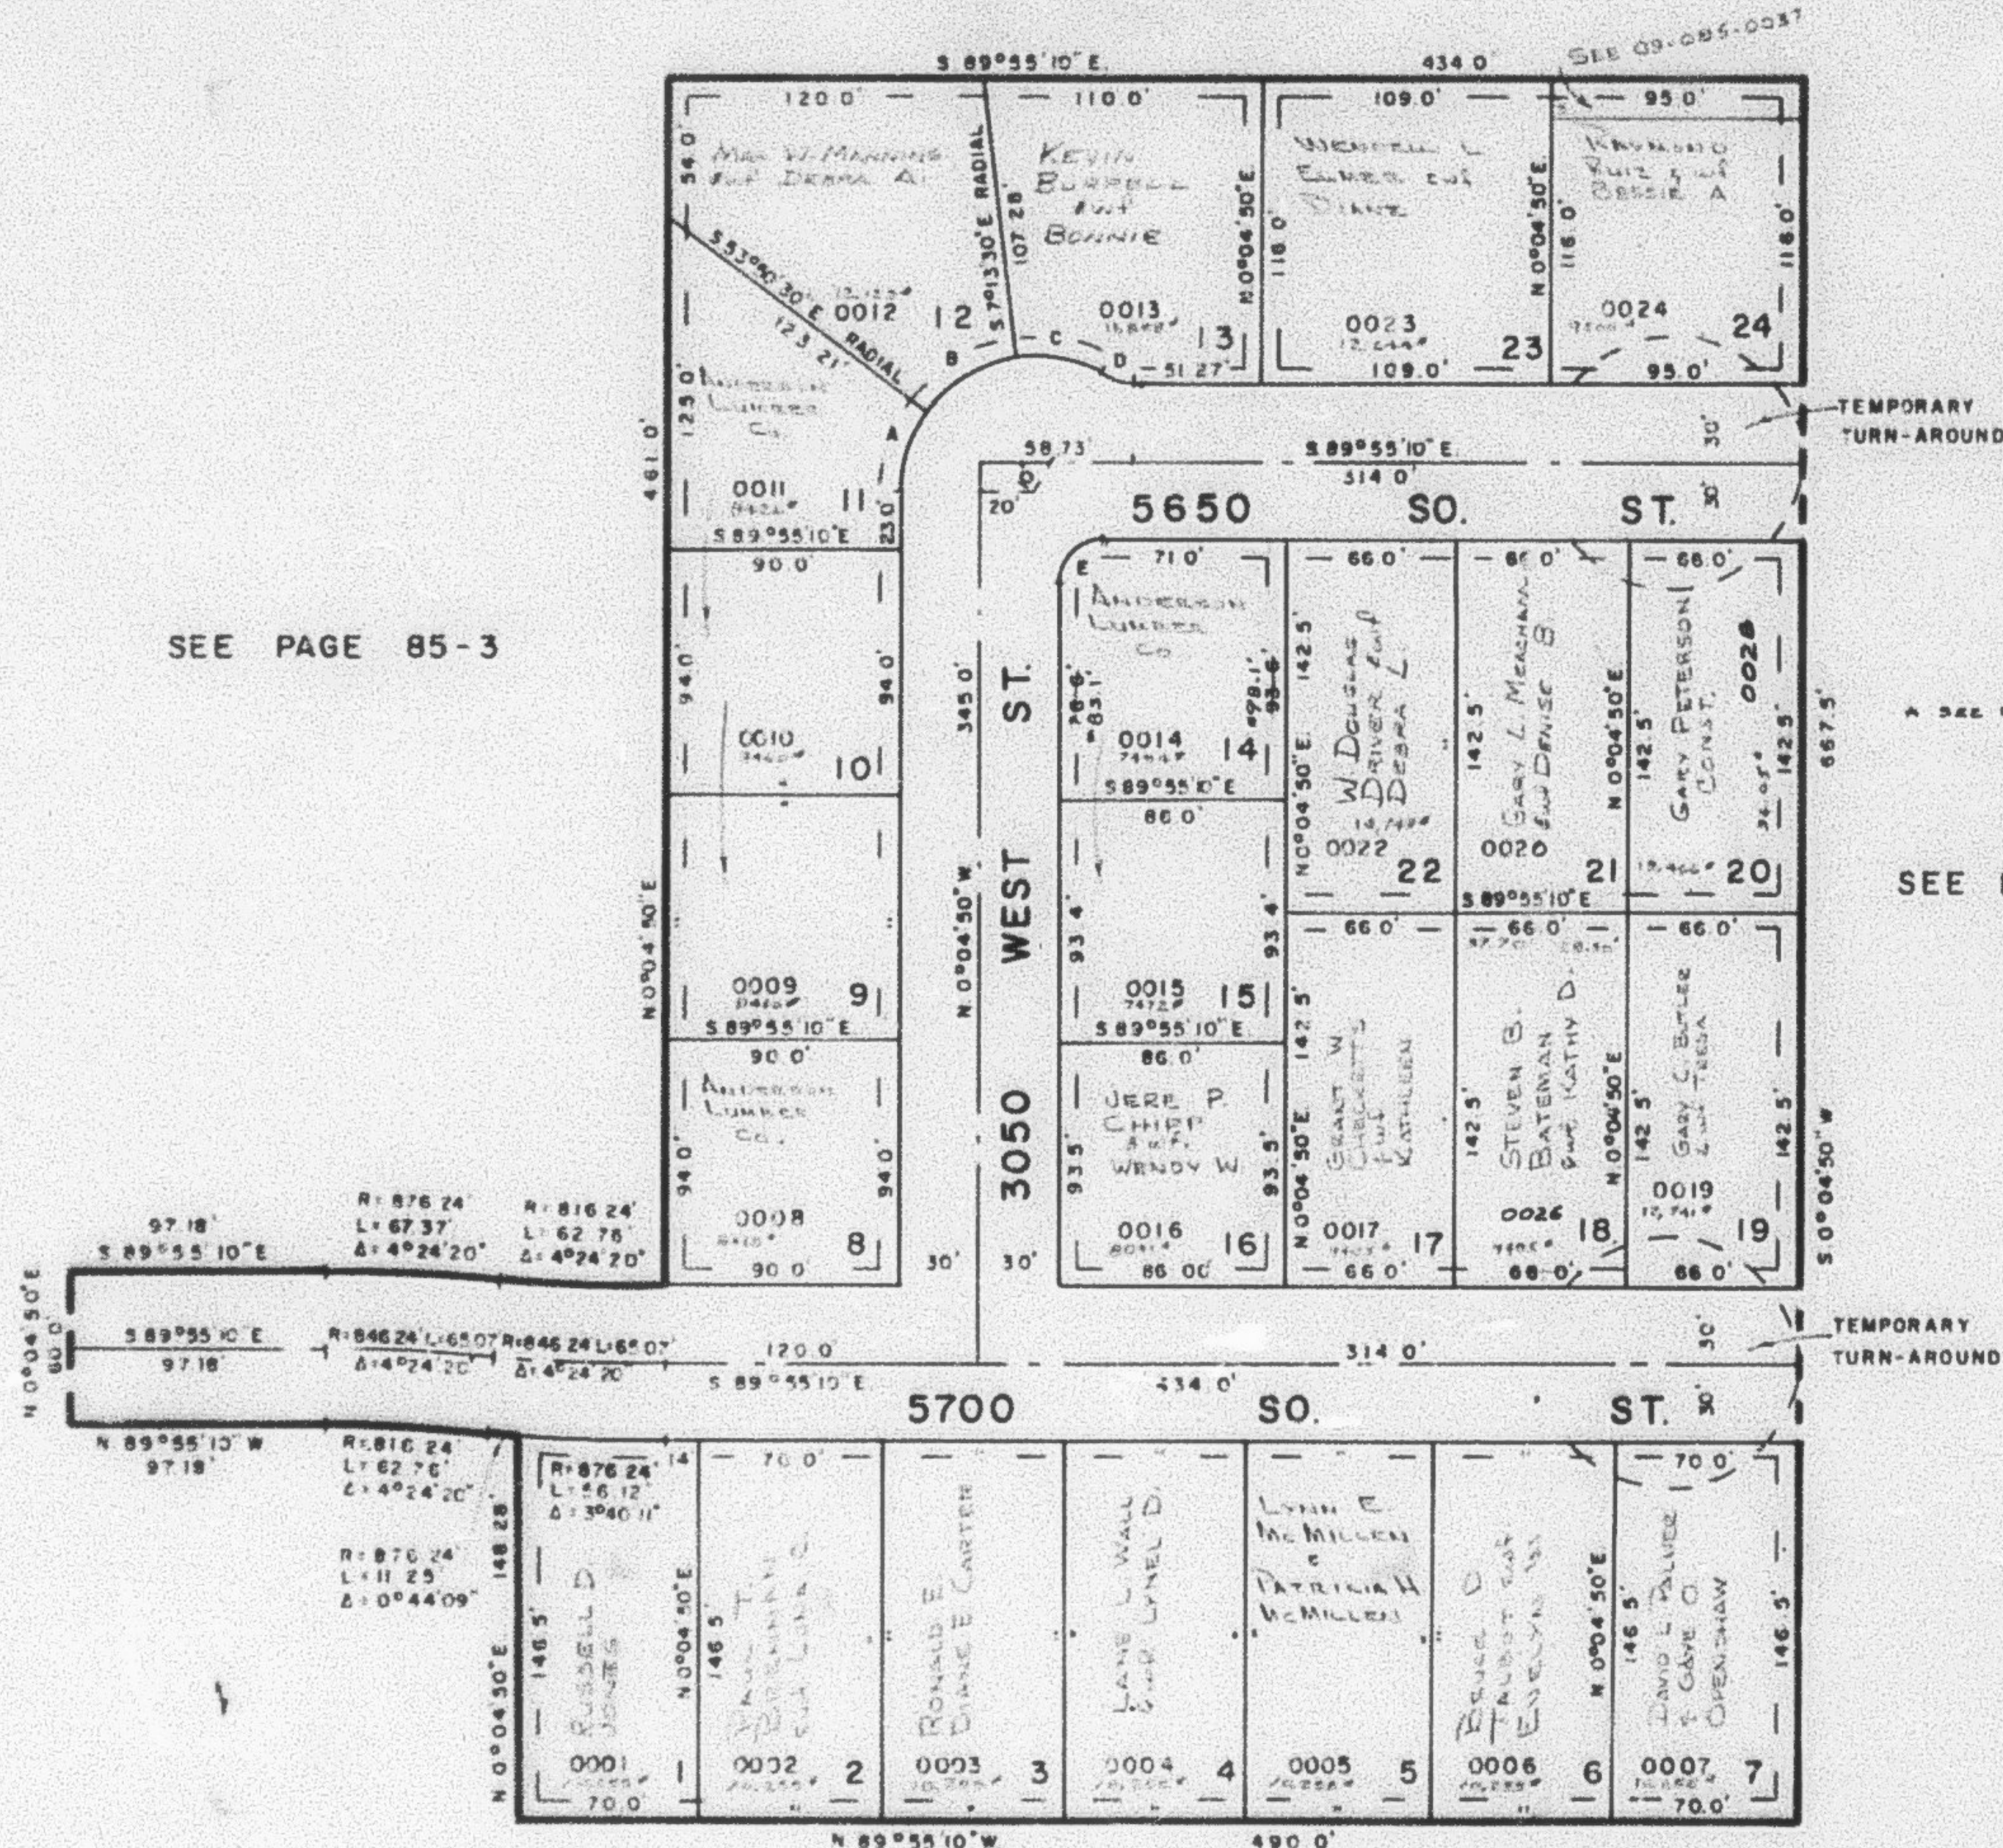

CURVE DATA

A	B	C	D	E
Δ: 16°04'40"	46°34'15"	36°18'23"	28°57'18"	90°
L: 31.48	40.84	31.68	15.16	15
R: 50	50	50	30	15

7' UTILITY & DRAINAGE EASEMENT
EACH SIDE OF PROPERTY LINE AS
INDICATED BY DASHED LINES

FOR COMPLETE ENG. DATA
SEE ORIGIN. DEED PLAT IN
BOOK 22, PAGE 43