

PART OF N.E. 1/4 SEC. 22, T.5 N., R.2 W., S.L.B. & M.

219

COY SUBDIVISION

IN ROY CITY

SCALE 1" = 60'

PAGES 210-215 OMITTED
PREFIX 09-219


TAXING UNIT 41

SEE PAGE 85-3

SEE PAGE 85-3

A SEE CORRECTION APPENDIX
1225-124

SEE PAGE 85-3

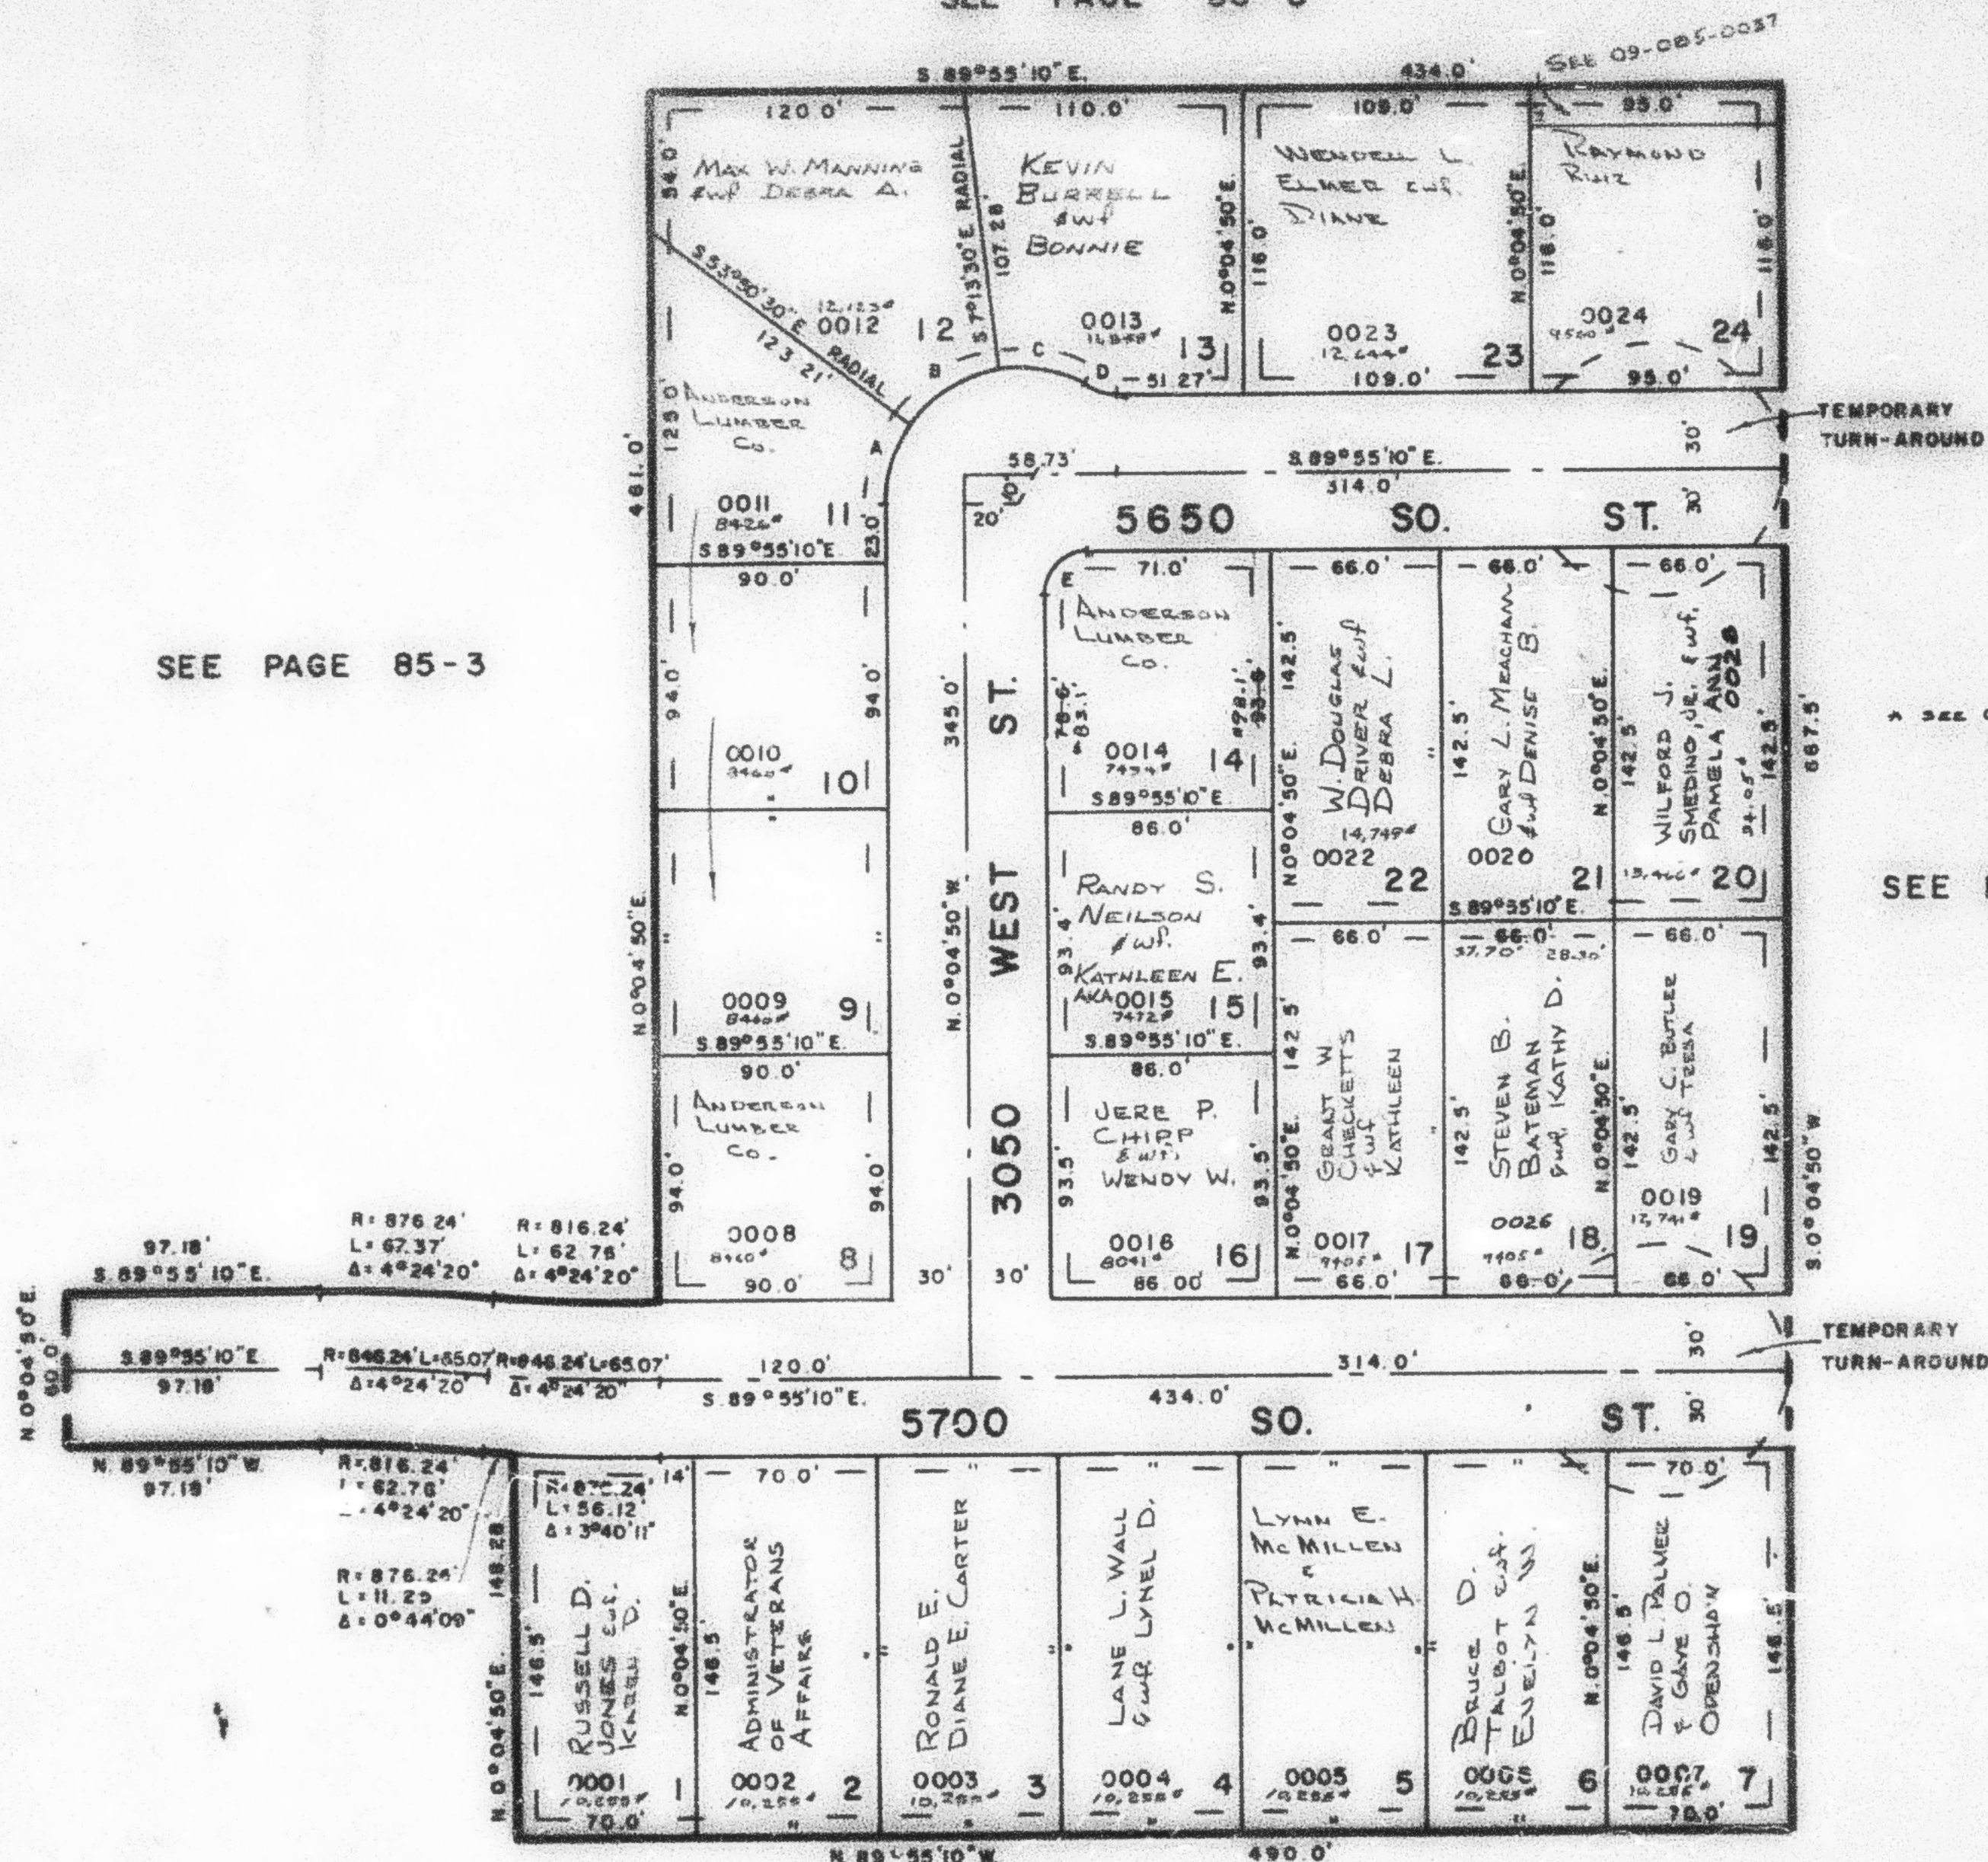

SEE PAGE 85-3

CURVE DATA

A	B	C	D	E
A = 38°04'40"	46°34'15"	36°18'23"	28°57'18"	9°0'
L = 31.48'	40.84'	31.68'	15.18'	15'
R = 50'	50'	50'	30'	15'

7' UTILITY & DRAINAGE EASEMENT
EACH SIDE OF PROPERTY LINE AS
INDICATED BY DASHED LINES

FOR COMPLETE ENG. DATA
SEE ORIG. DES. PLAT IN
BOOK 22, PAGE 43