

COY SUBDIVISION


IN ROY CITY

SCALE 1" = 60'

PAGES 220-225 OMITTED
PREFIX 09-219

TAXING UNIT 41

SEE PAGE 85-3

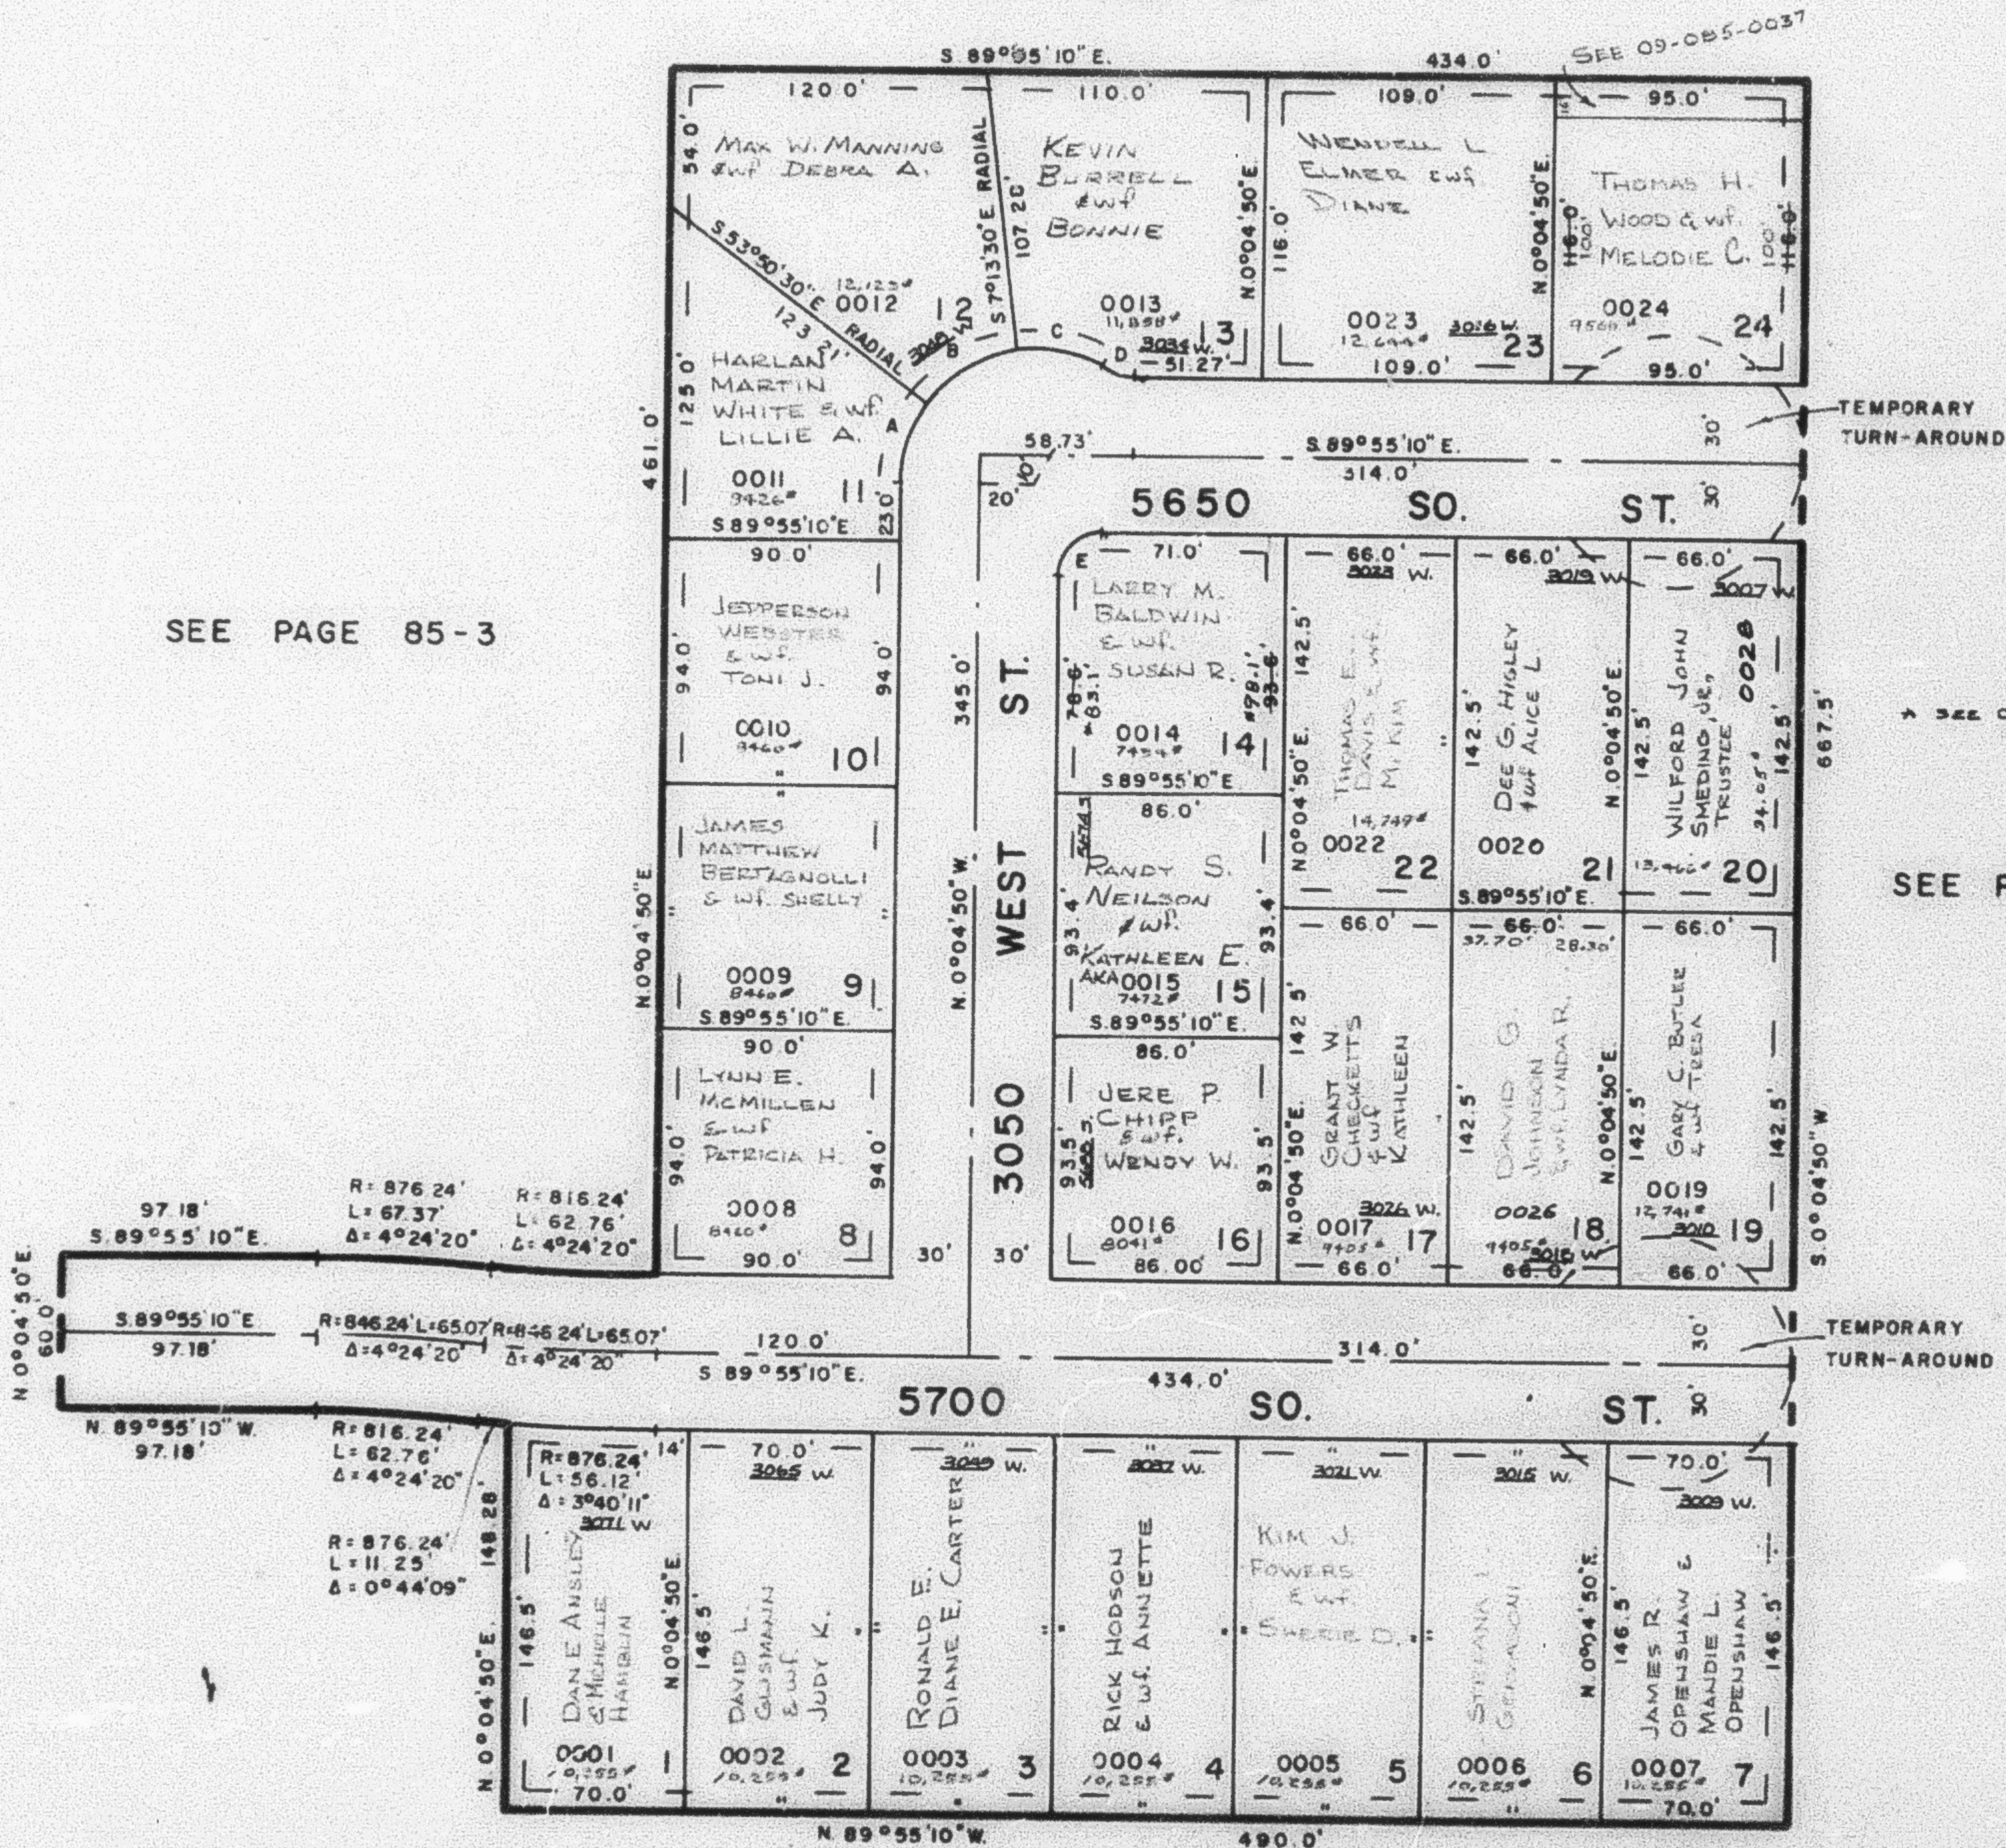

SEE PAGE 85-3

SEE PAGE 85-3

SEE PAGE 85-3

CURVE DATA				
A	B	C	D	E
Δ = 36°04'40"	46°34'15"	36°18'23"	28°57'18"	9°0'
L = 31.48'	40.64'	31.68'	15.16'	15'
R = 50'	50'	50'	30'	15'

7' UTILITY & DRAINAGE EASEMENT
EACH SIDE OF PROPERTY LINE AS
INDICATED BY DASHED LINES

FOR COMPLETE ENG. DATA
SEE ORIG. DED. PLAT IN
BOOK 22, PAGE 43