

COY SUBDIVISION

IN ROY CITY

SCALE 1" = 60'

TAXING UNIT 41


PAGES 220-225 OMITTED
PREFIX 09-219

SEE PAGE 85-3

SEE PAGE 85-3

SEE PAGE 85-3

SEE PAGE 85-3

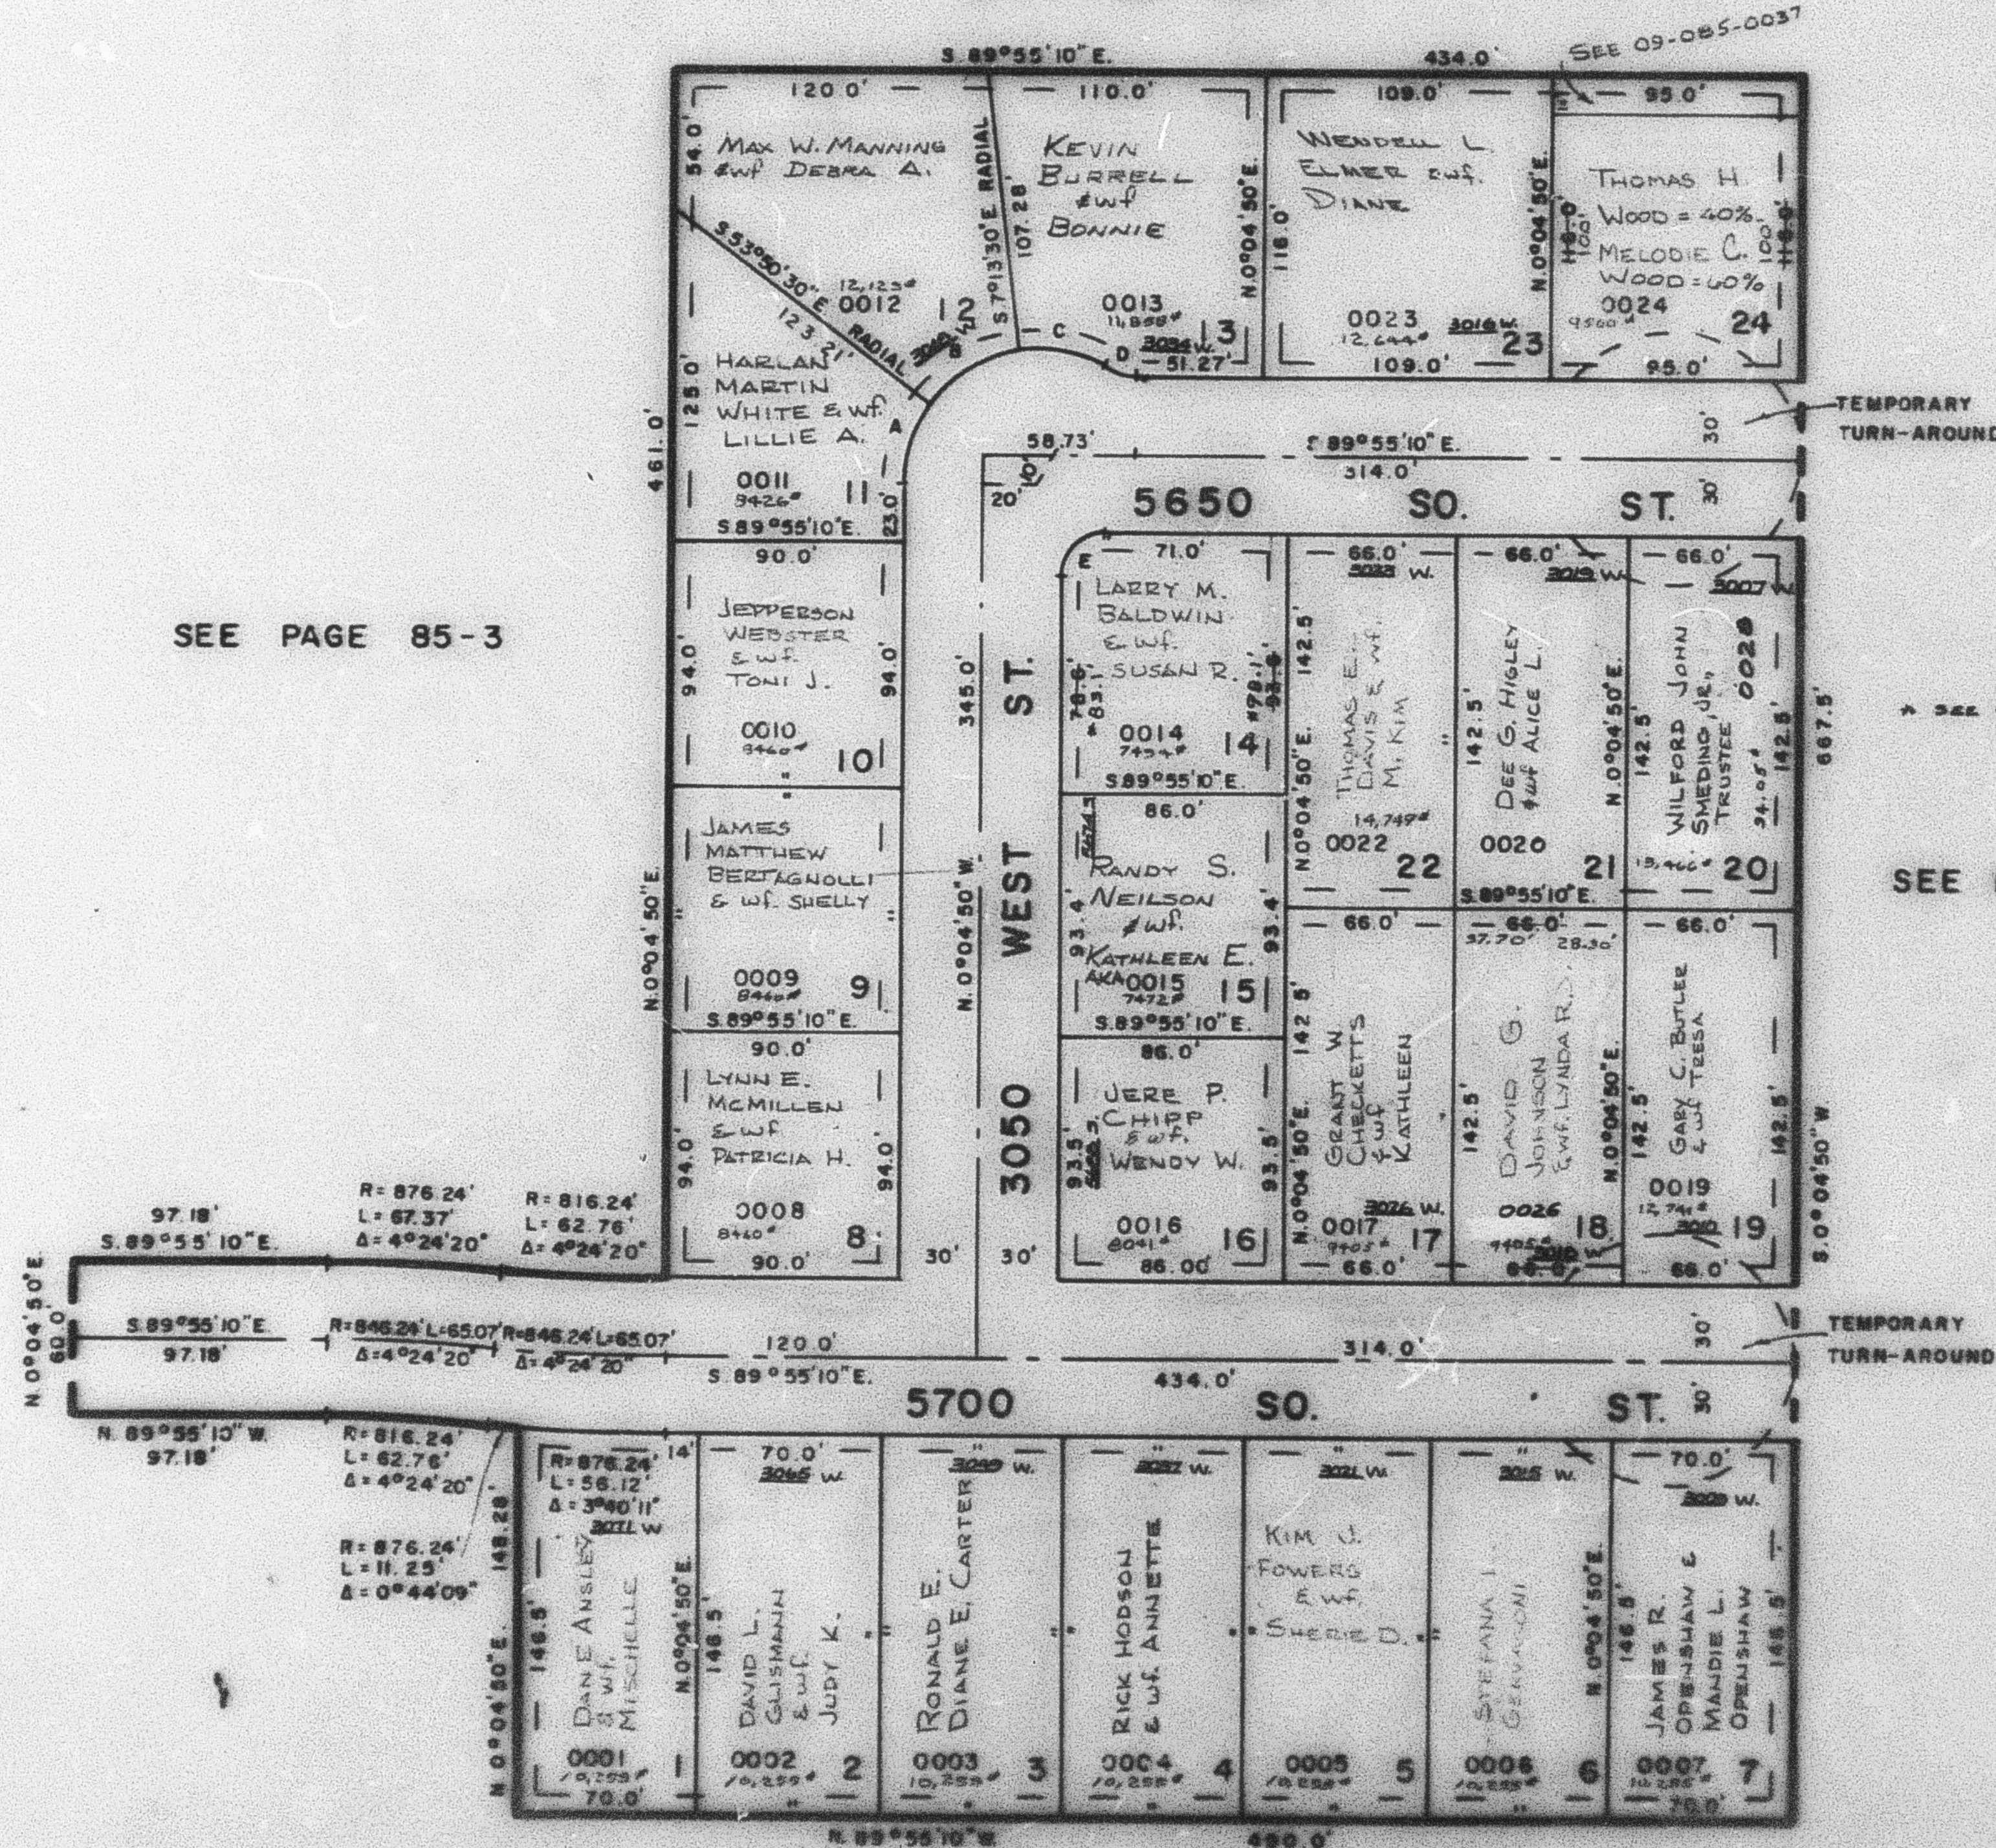

CURVE DATA

A	B	C	D	E
Δ = 36°04'40"	46°34'15"	36°18'23"	28°37'15"	90°
L = 31.48'	40.84'	31.68'	15.16'	
R = 50'	50'	50'	30'	15'

7' UTILITY & DRAINAGE EASEMENT
EACH SIDE OF PROPERTY LINE AS
INDICATED BY DASHED LINES

FOR COMPLETE END DATA
SEE ORIG. SUB. PLAT IN
BOOK 22, PAGE 43