

PART OF N.E. 1/4 SEC. 22, T.5 N., R.2 W., S.L.B. & M.

219

COY SUBDIVISION

IN ROY CITY

SCALE 1" = 60'


TAXING UNIT 41

PAGES 220-225 OMITTED
PREFIX 09-219

SEE PAGE 85-3

SEE PAGE 85-3

SEE PAGE 85-3

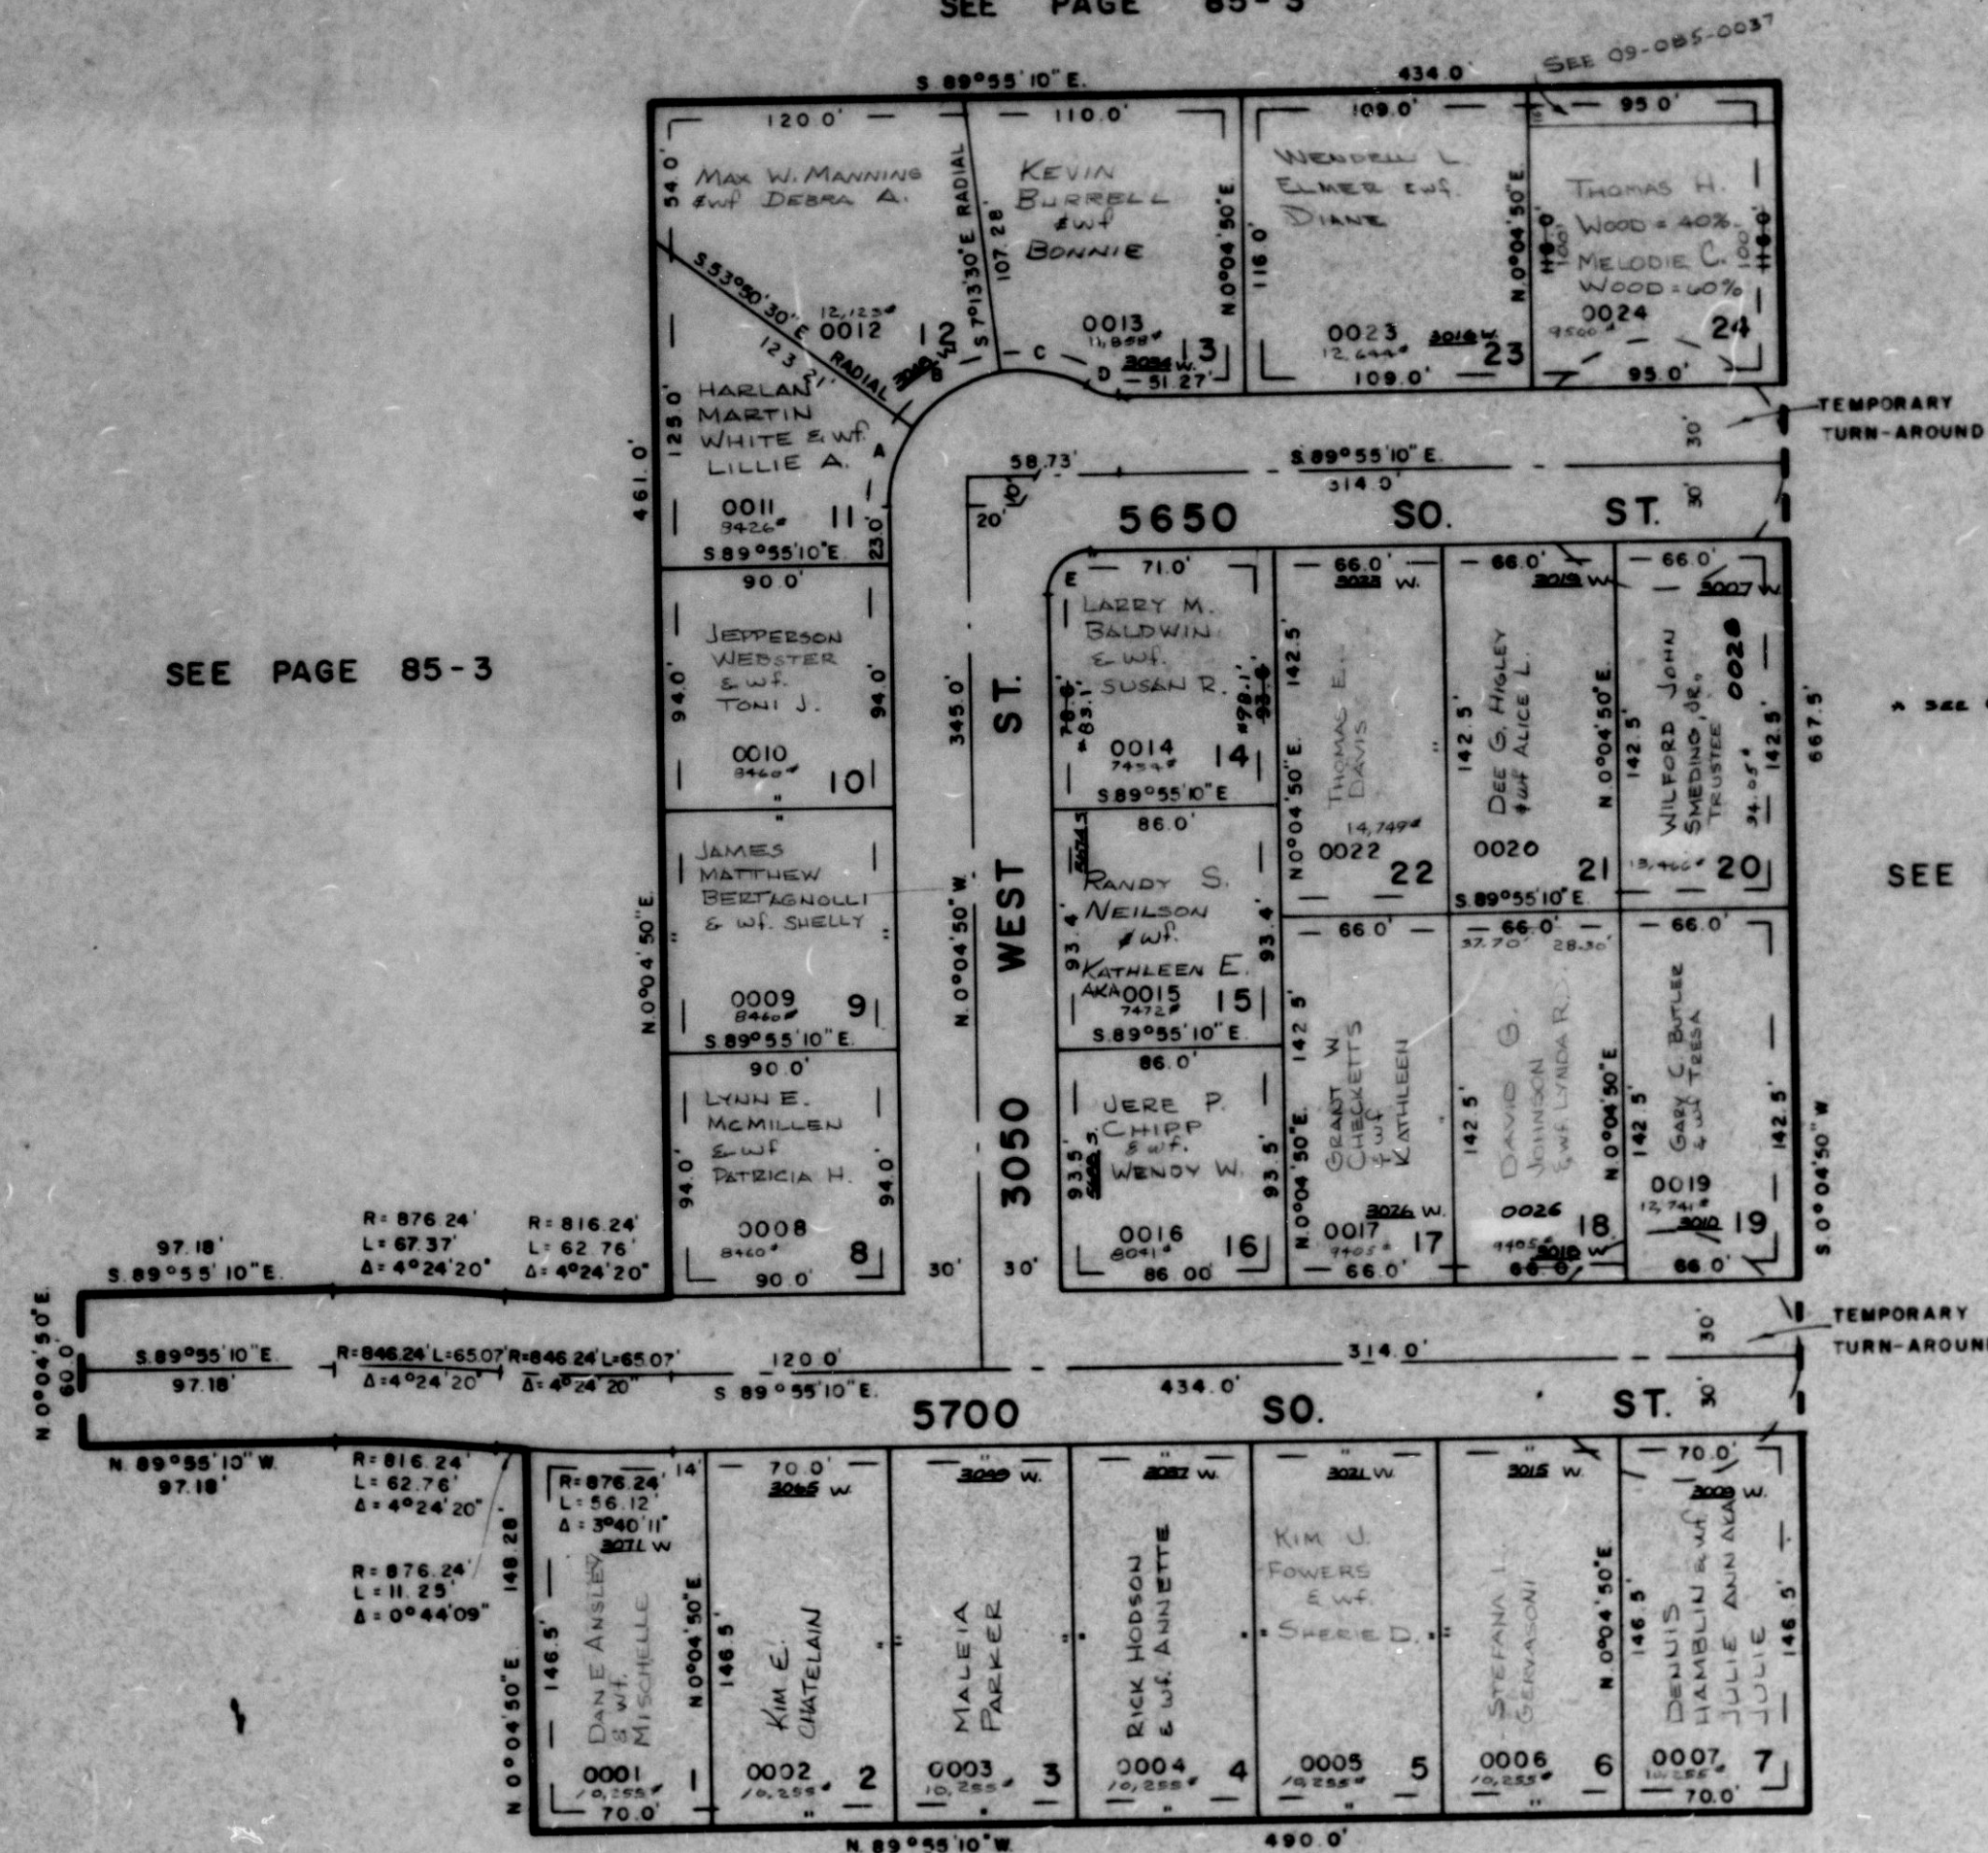

SEE PAGE 85-3

CURVE DATA				
A	B	C	D	E
Δ = 36°04'40"	46°34'15"	36°18'23"	28°57'18"	90°
L = 31.48'	40.64'	31.68'	15.16'	15'
R = 50'	50'	50'	30'	15'

7' UTILITY & DRAINAGE EASEMENT
EACH SIDE OF PROPERTY LINE AS
INDICATED BY DASHED LINES

FOR COMPLETE ENG. DATA
SEE ORIG. DED. PLAT IN
BOOK 22, PAGE 43

W.F. 6-79