

COY SUBDIVISION

TAXING UNIT 41

IN ROY CITY


SCALE 1"=80'

PAGES 220-225 OMITTED
PREFIX 09-219

SEE PAGE 85-3

SEE PAGE 85-3

SEE PAGE 85-3

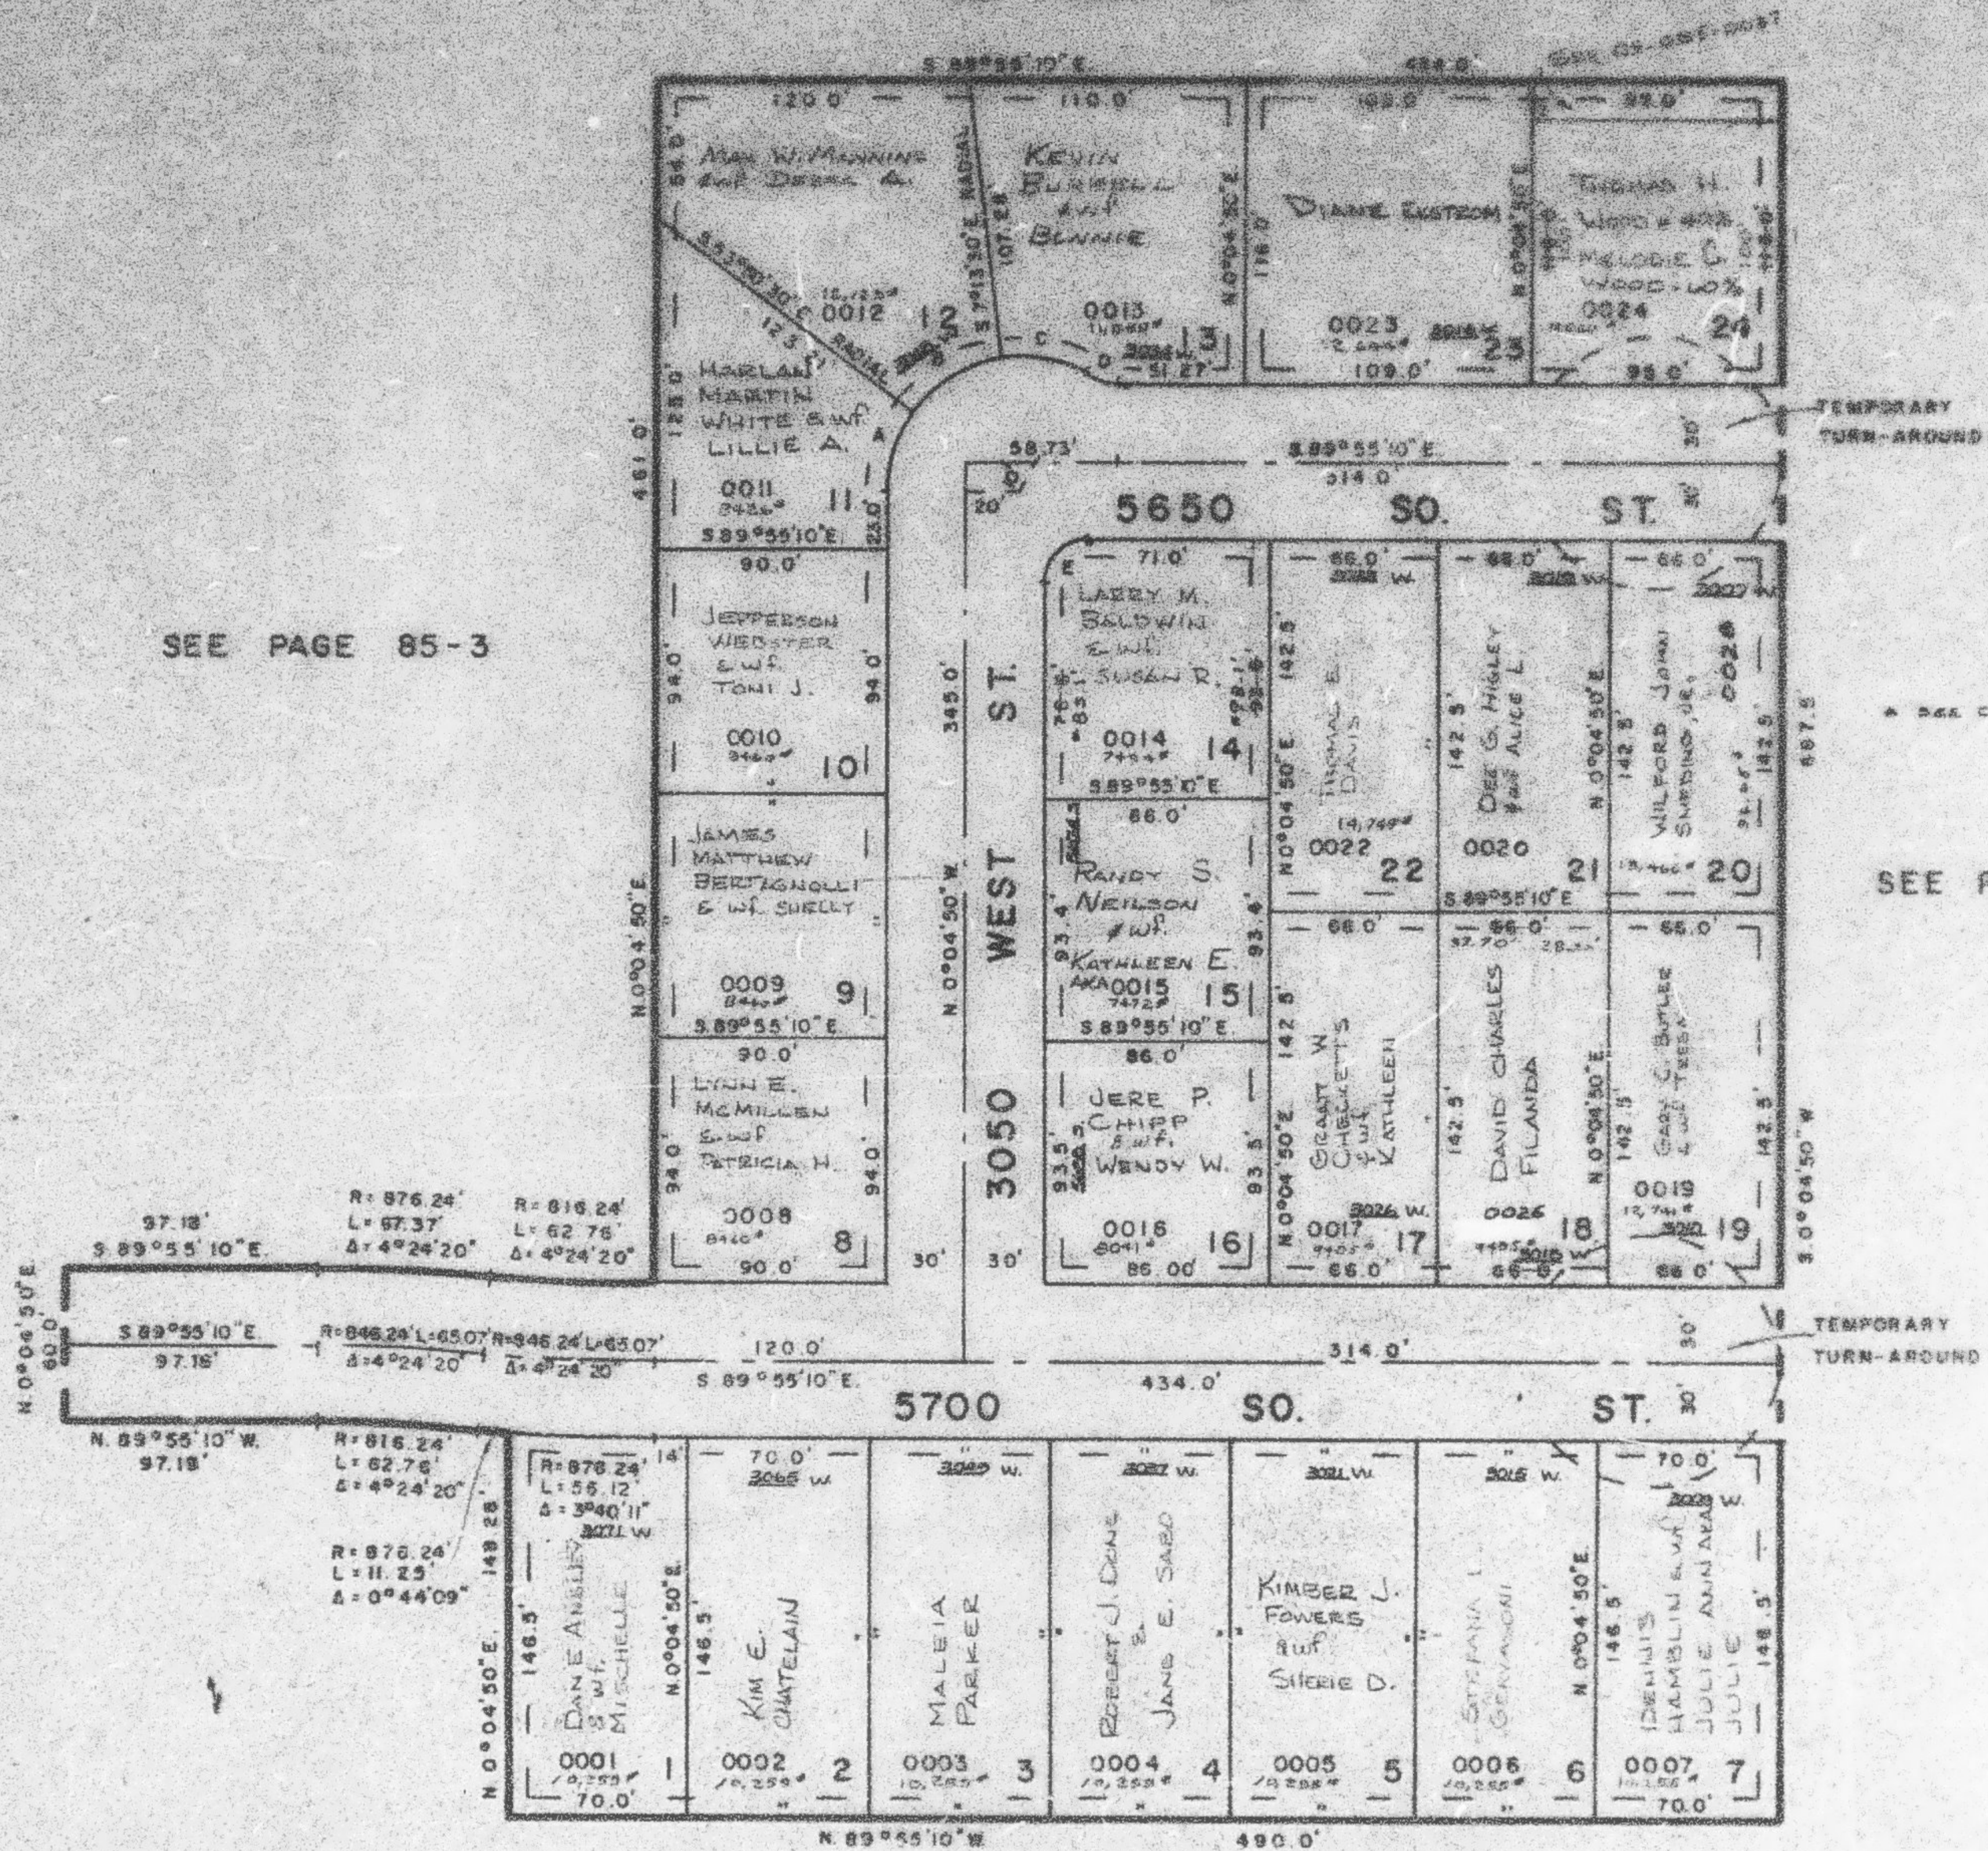

SEE PAGE 85-3

CURVE DATA

A	B	C	D	E
A = 38°04'40"	46°34'15"	36°18'23"	28°57'18"	90°
L = 31.49'	40.64'	31.68'	15.18'	
R = 50'	50'	50'	20'	15'

7' UTILITY & DRAINAGE EASEMENT
EACH SIDE OF PROPERTY LINE AS
INDICATED BY DASHED LINES

FOR COMPLETE ENS. DATA
SEE ORIG. DEP. PLAT IN
BOOK 22, PAGE 43