

## COY SUBDIVISION

IN ROY CITY

SCALE 1" = 60'


PAGES 220-225 OMITTED  
PREFIX 09-219

TAXING UNIT 41

SEE PAGE 85-3

SEE PAGE 85-3

SEE PAGE 85-3

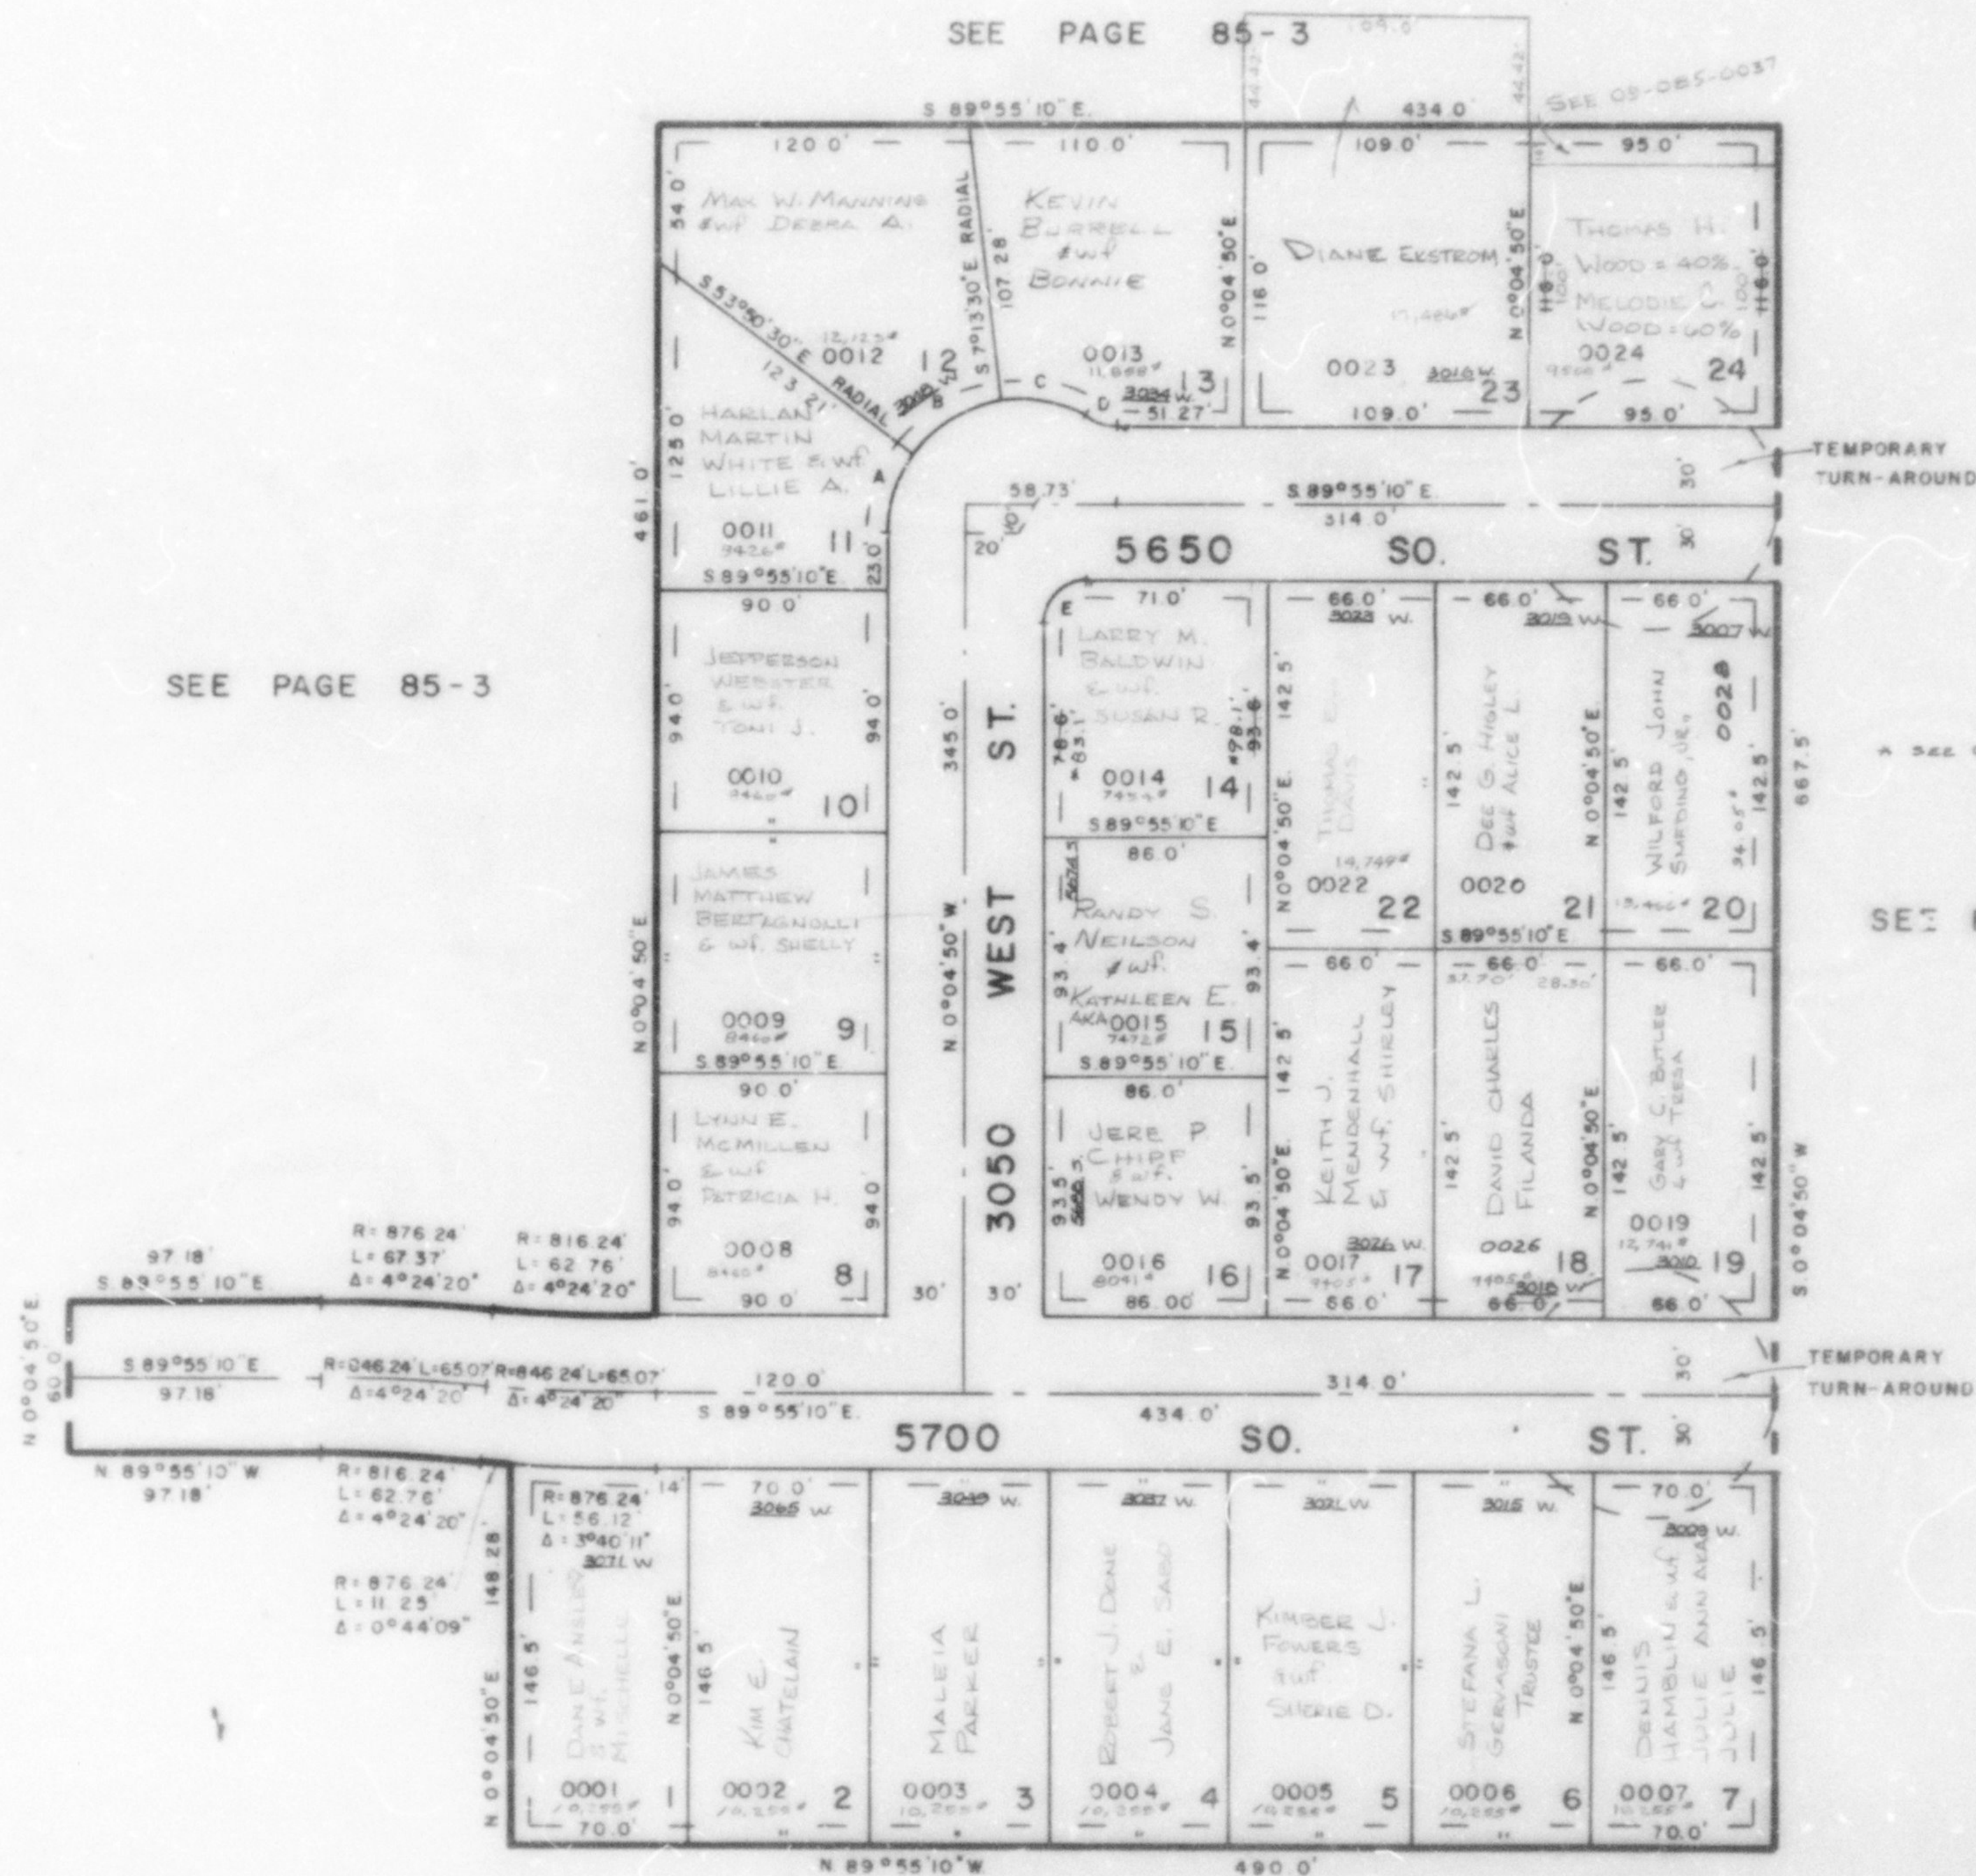

SEE PAGE 85-3

## CURVE DATA

| A                            | B                   | C                   | D                   | E             |
|------------------------------|---------------------|---------------------|---------------------|---------------|
| $\Delta = 36^{\circ}04'40''$ | $46^{\circ}34'15''$ | $36^{\circ}18'23''$ | $28^{\circ}57'18''$ | $9^{\circ}0'$ |
| $L = 31.48'$                 | $40.64'$            | $31.68'$            | $15.16'$            | $15'$         |
| $R = 50'$                    | $50'$               | $50'$               | $30'$               | $15'$         |

7' UTILITY & DRAINAGE EASEMENT  
EACH SIDE OF PROPERTY LINE AS  
INDICATED BY DASHED LINESFOR COMPLETE ENG. DATA  
SEE ORIG. DED. PLAT IN  
BOOK 22, PAGE 43