

COY SUBDIVISION

IN ROY CITY

SCALE 1" = 60'


TAXING UNIT 41

PAGES 220-225 OMITTED
PREFIX 09-219

SEE PAGE 85-3

SEE PAGE 85-3

SEE PAGE 85-3

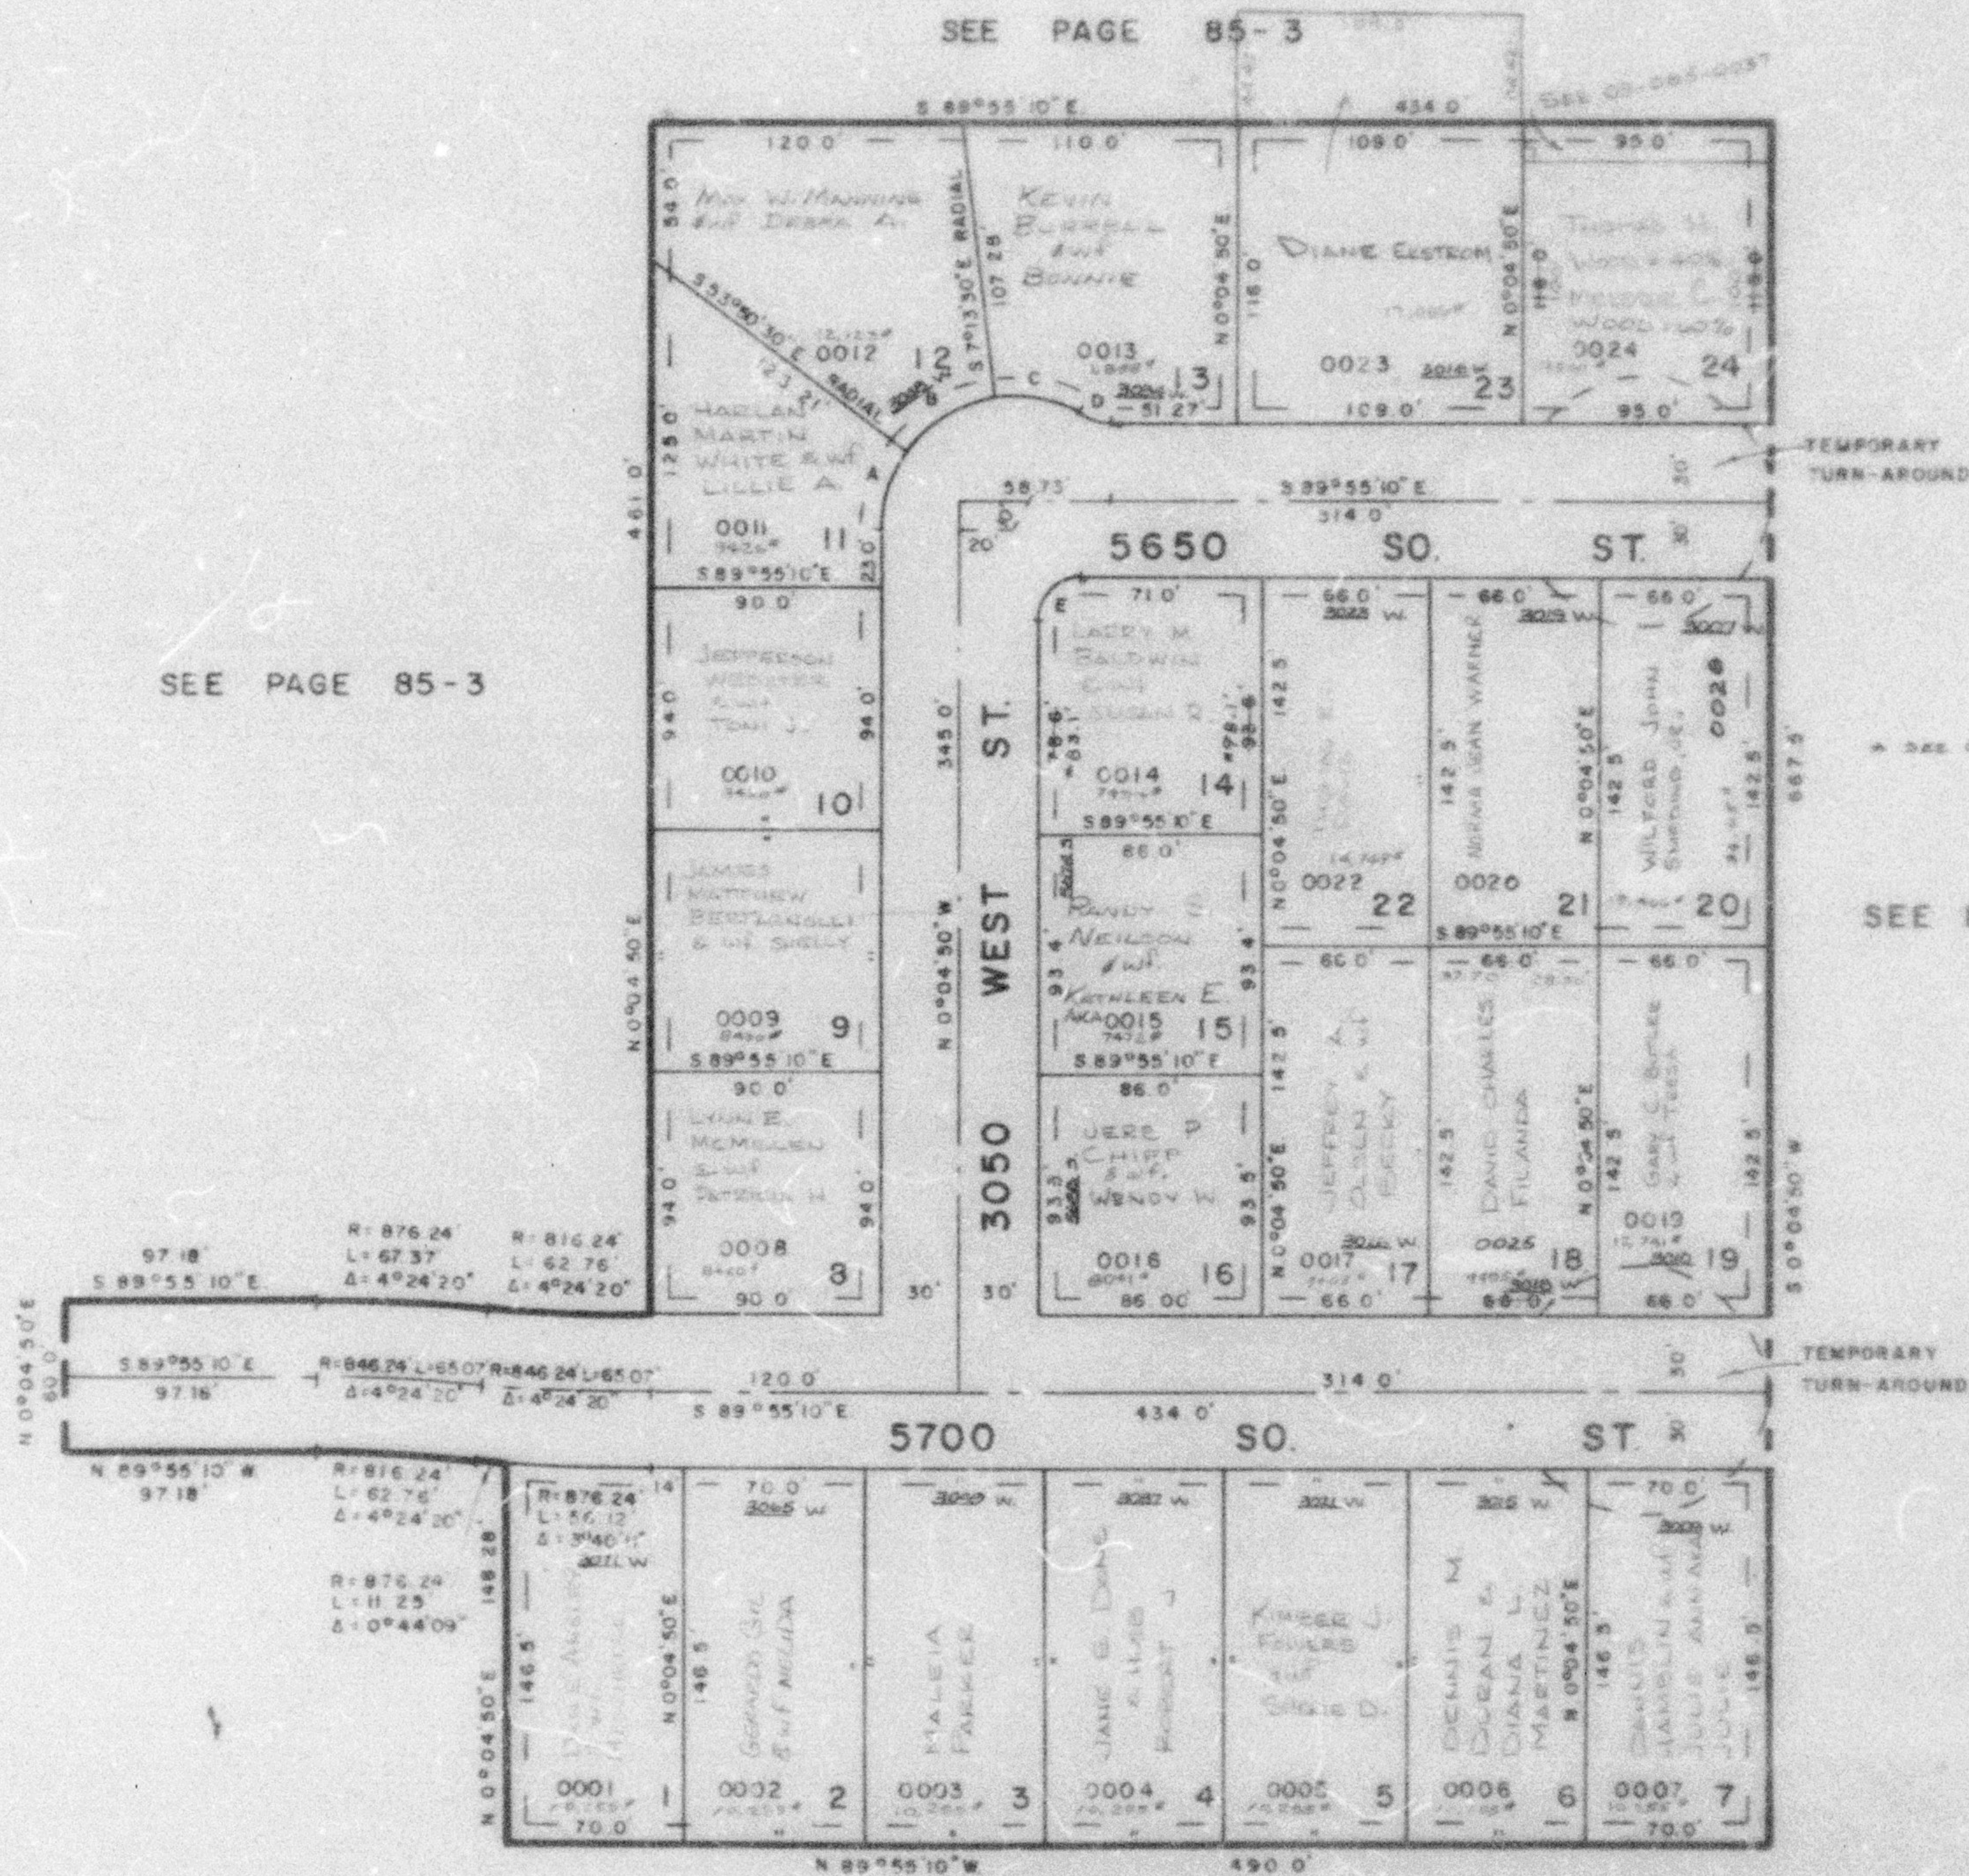

SEE PAGE 85-3

CURVE DATA

A	B	C	D	E
$\Delta = 36^{\circ}04'40''$	$46^{\circ}34'15''$	$36^{\circ}18'23''$	$28^{\circ}57'18''$	90°
$L = 31.43'$	$40.64'$	$31.66'$	$15.16'$	
$R = 50'$	$50'$	$50'$	$30'$	$15'$

7' UTILITY & DRAINAGE EASEMENT
EACH SIDE OF PROPERTY LINE AS
INDICATED BY DASHED LINES

FOR COMPLETE ENG. DATA
SEE ORIG. CED. PLAT IN
BOOK 22, PAGE 43