

PART OF N.E. 1/4 SEC. 15, T. 5 N., R. 2 W., S. L. B. & M.

220

RAYNEER SUBDIVISION

LOTS 1-4, 11-18

IN ROY CITY

SCALE 1" = 50'

TAXING UNIT: 41


PREFIX: 09-220

EXCEPT WHERE OTHERWISE SHOWN
ALL LOTS OWNED BY:
RAY REALTY

SEE PAGE 223

SEE PAGE 64

SEE PAGE 221

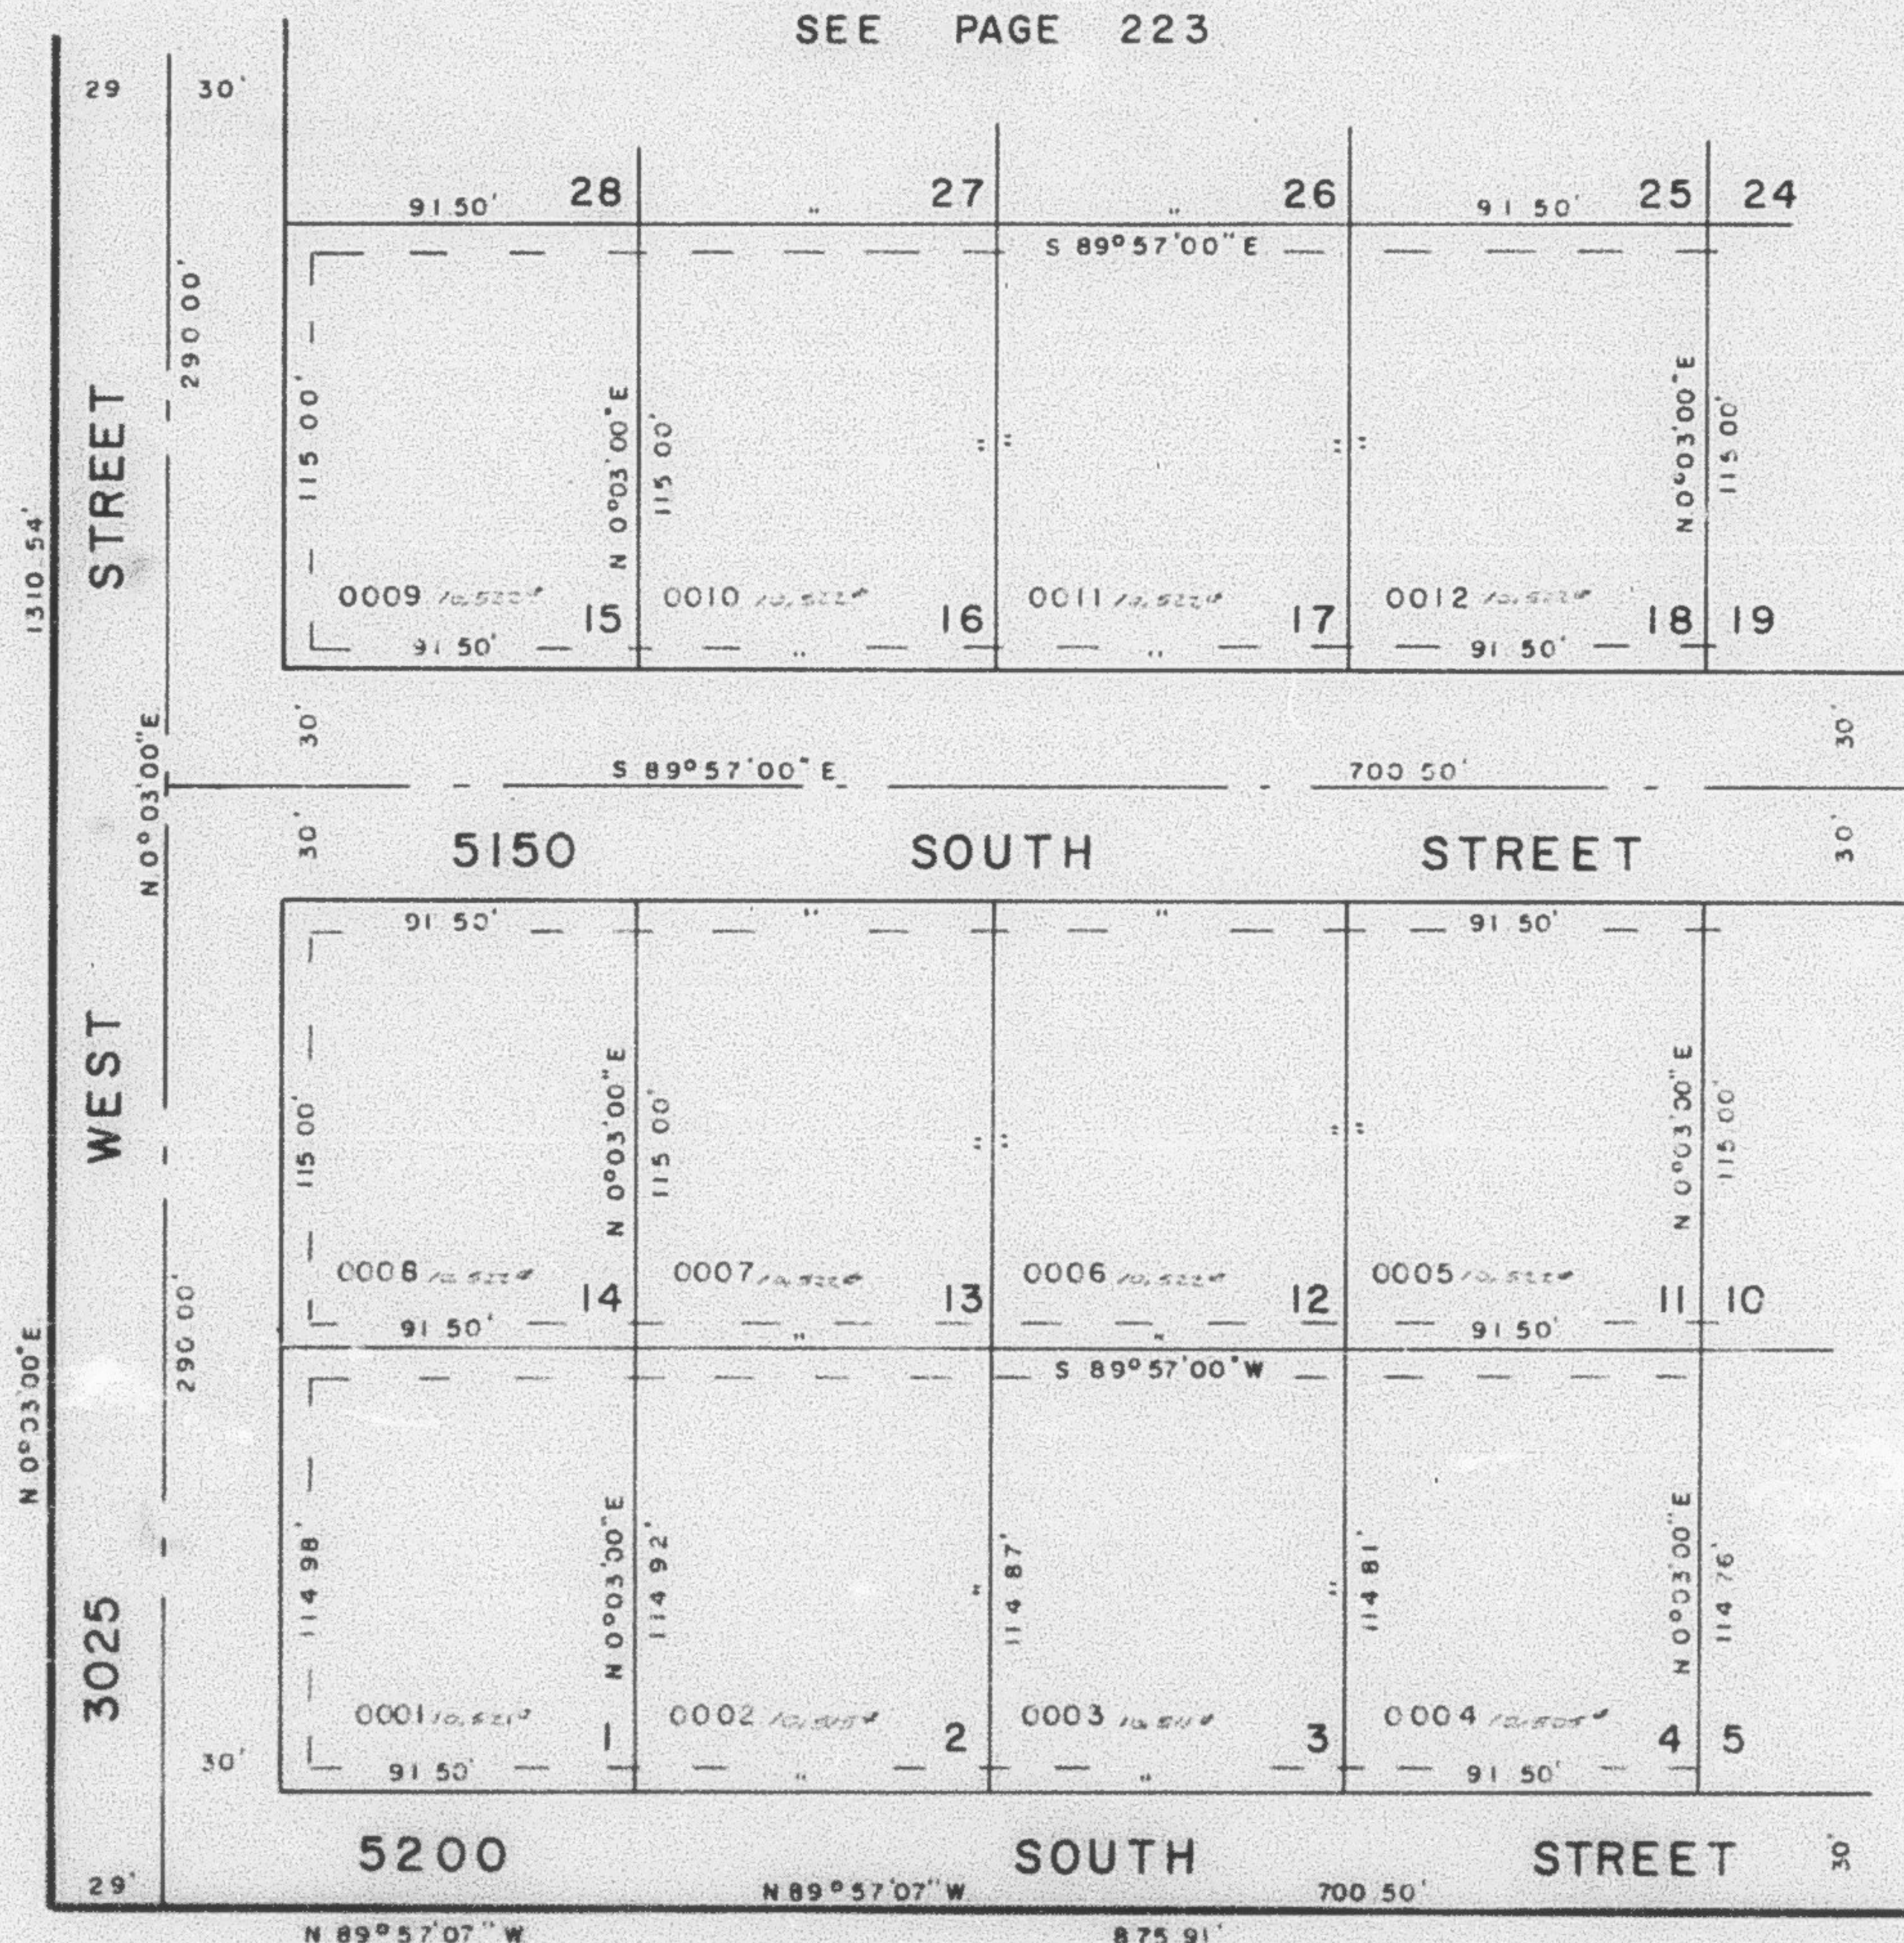

SEE PAGE 64-1

ALL UTILITY & DRAINAGE EASEMENT
ARE 7' EACH SIDE OF LOT LINE
AS INDICATED BY DASHED LINES

FOR COMPLETE ENG. DATA
SEE ORIG. DED. PLAT. IN
BOOK 22, PAGE 91