

PART OF N.E. 1/4 SEC. 15, T. 5 N., R. 2 W., S.L.B. & M.

222

RAYNEER SUBDIVISION

LOTS 22-24, 33-38, 67-71

IN ROY CITY


SCALE 1"=50'

TAXING UNIT : 41

PREFIX : 09 - 222

SEE PAGE 225

EXCEPT WHERE OTHERWISE SHOWN
ALL LOTS OWNED BY
RAY REALTY

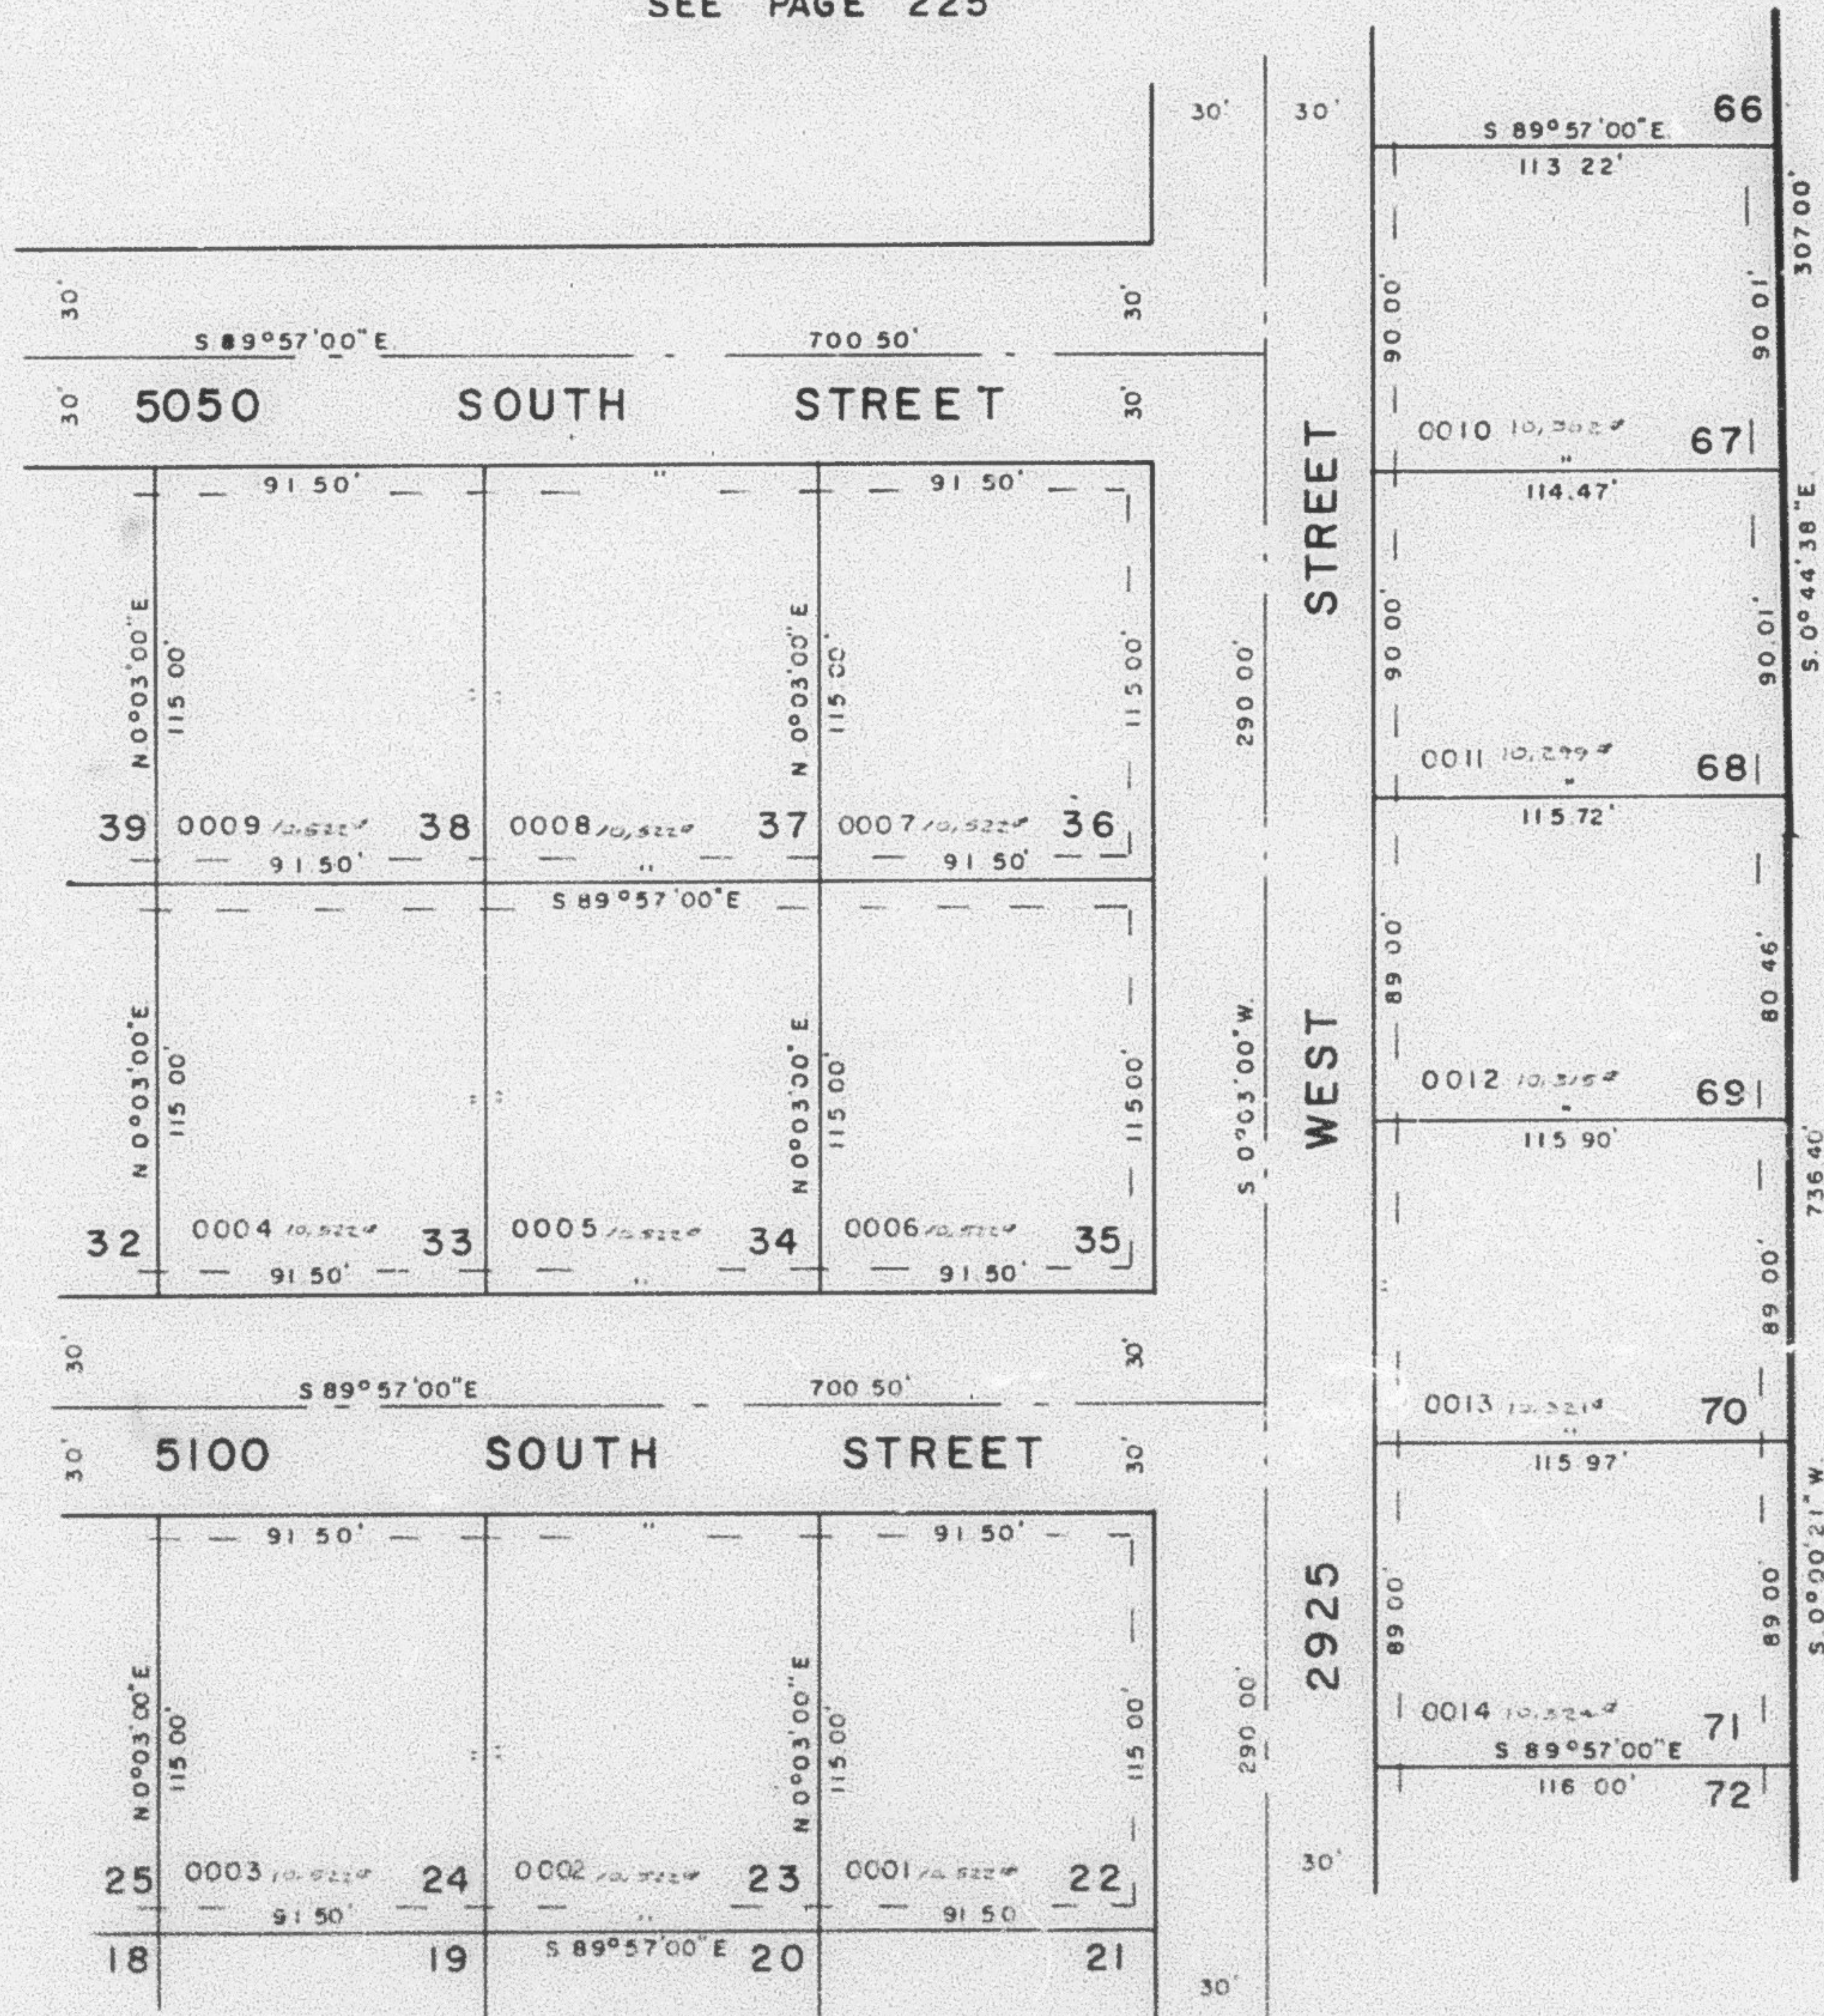

SEE PAGE 209

SEE PAGE 223

SEE PAGE 66

SEE PAGE 221

ALL PUBLIC UTILITY & DRAINAGE EASEMENTS
ARE TO EACH SIDE OF LOT LINE AS
INDICATED BY DASHED LINES

FOR COMPLETE ENG DATA
SEE ORIG. DED. PLAT IN
BOOK 22, PAGE 91