

PART OF N.E. 1/4 SEC. 15, T. 5 N., R. 2 W., S.L.B. & M.

223

RAYNEER SUBDIVISION

LOTS 25-32, 39-42

IN ROY CITY


SCALE 1" = 50'

TAXING UNIT 41

PREFIX: 09-223

EXCEPT WHERE OTHERWISE SHOWN
ALL LOTS OWNED BY:
RAY REALTY

SEE PAGE 224

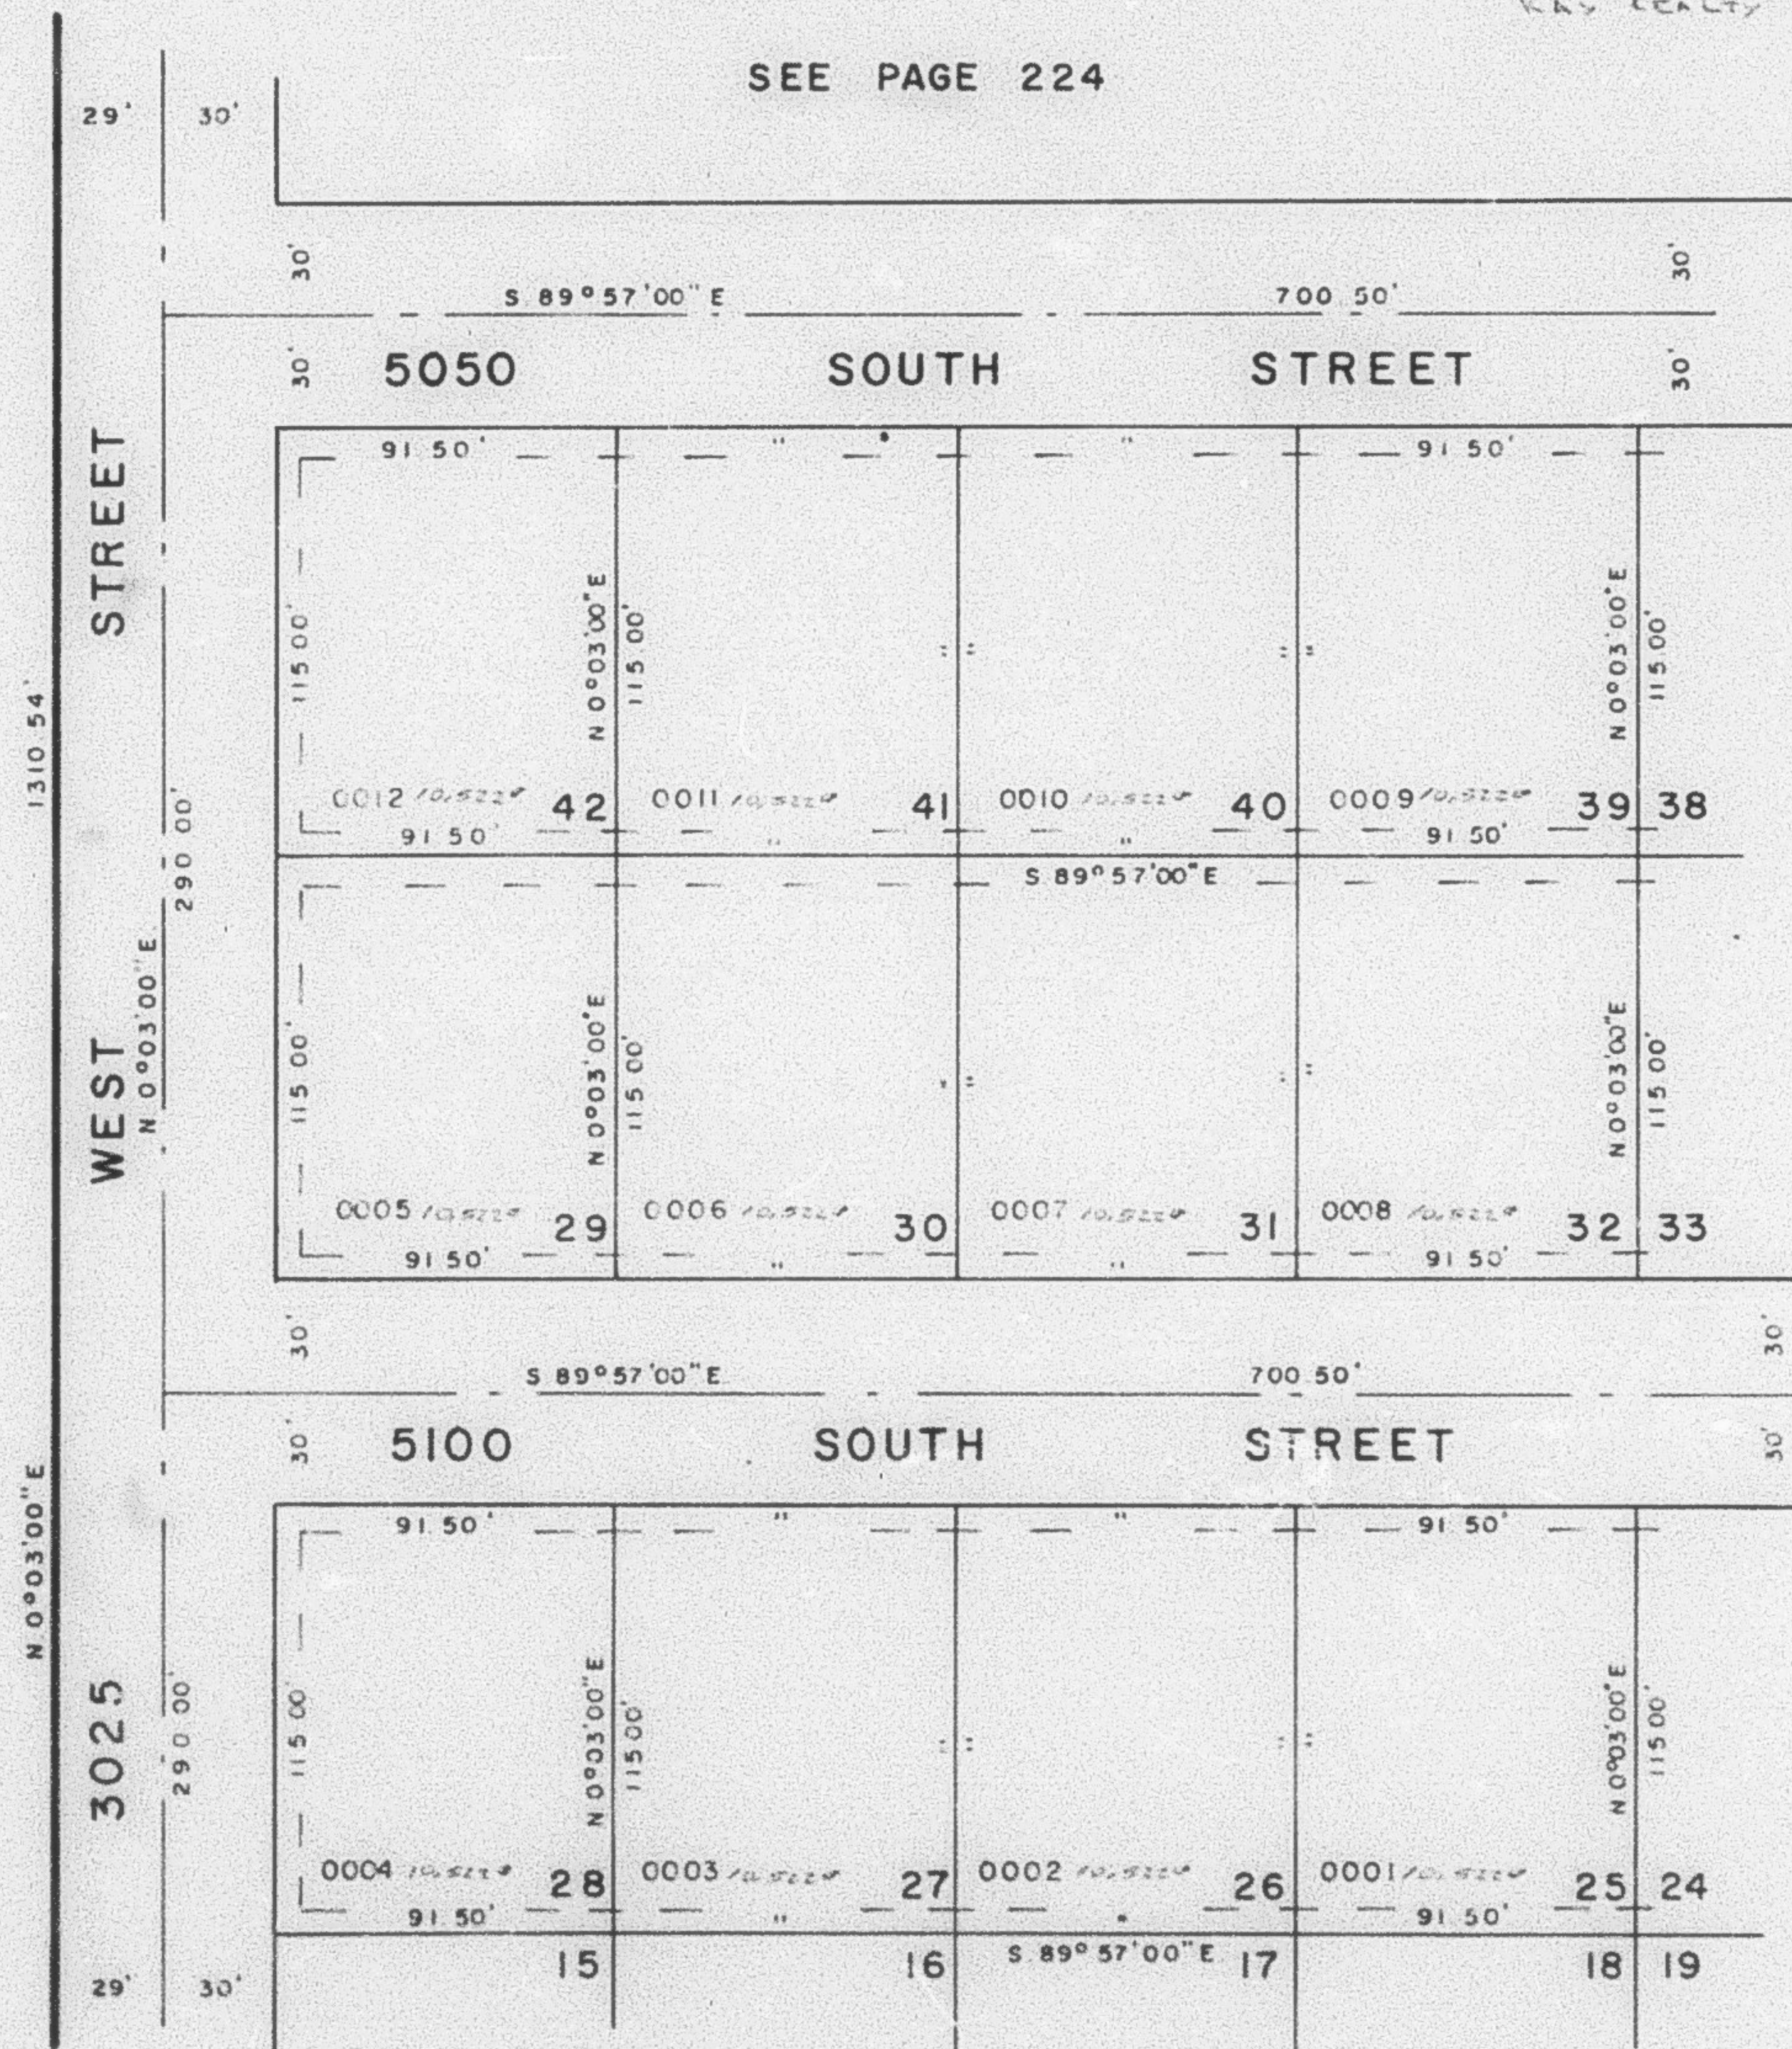

SEE PAGE 64

SEE PAGE 222

SEE PAGE 220

ALL PUBLIC UTILITY & DRAINAGE EASEMENTS
ARE 7.0' EACH SIDE OF LOT LINE AS
INDICATED BY DASHED LINES

FOR COMPLETE ENG DATA
SEE ORIG. DED. PLAT. IN
BOOK 22, PAGE 91