

PART OF N.E. 1/4 SEC. 15, T. 5 N., R. 2 W., S.L.B. & M.

224

RAYNEER SUBDIVISION

LOTS 43-46, 53-60

IN ROY CITY


SCALE 1" = 50'

TAXING UNIT 41

PREFIX 09-224

EXCEPT WHERE OTHERWISE SHOWN
ALL LOTS OWNED BY:
RAY REALTY

SEE PAGE 67

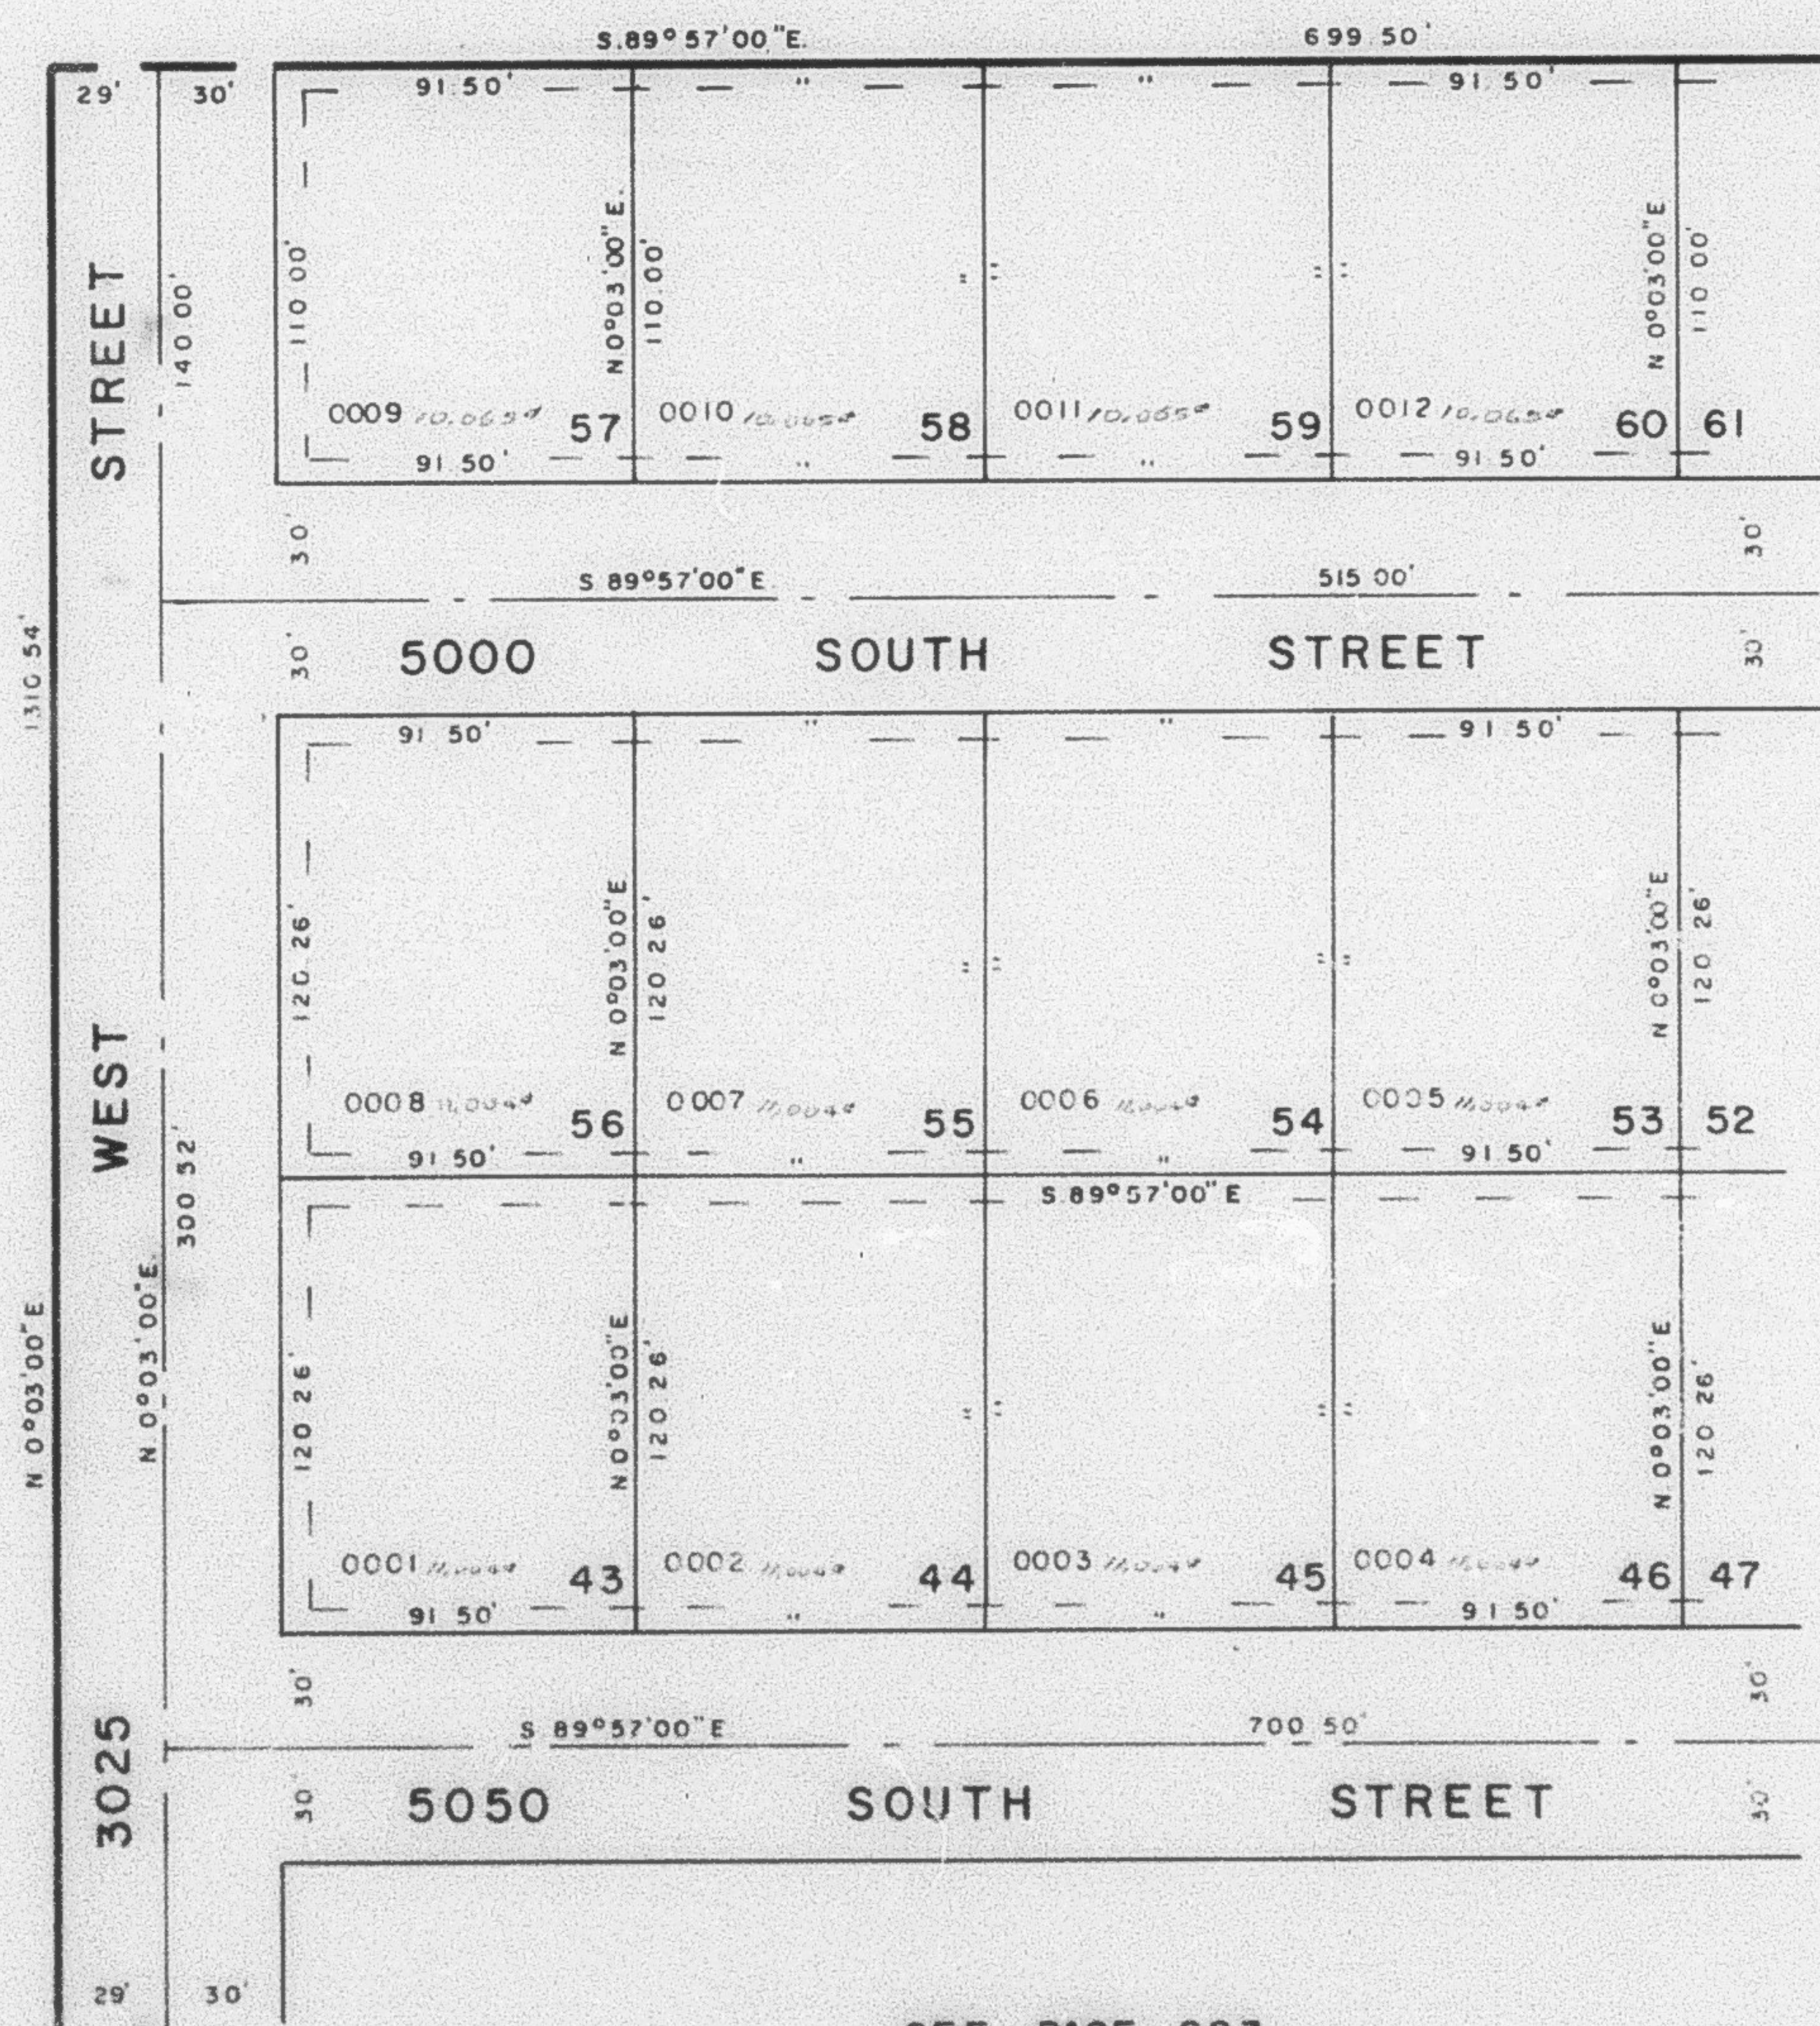

SEE PAGE 64

SEE PAGE 225

SEE PAGE 223

ALL PUBLIC UTILITY & DRAINAGE EASEMENTS
ARE 70' EACH SIDE OF LOT LINE AS
INDICATED BY DASHED LINES

FOR COMPLETE ENG. DATA
SEE ORIG. DED. PLAT. IN
BOOK 22, PAGE 91