

PART OF SE 1/4, SECTION 18, T.5N., R.2W., S.L.B.&M.

226

LEWIS ESTATES

TAXING UNIT: 103

WEBER COUNTY

PREFIX: 09-226

SCALE: 1" = 50'

SEE PAGE 78-4


SEE PAGE 78-1

SEE
PAGE
78-4

SEE
PAGE
78-1

SEE
PAGE
78-3

SEE
PAGE
78-2

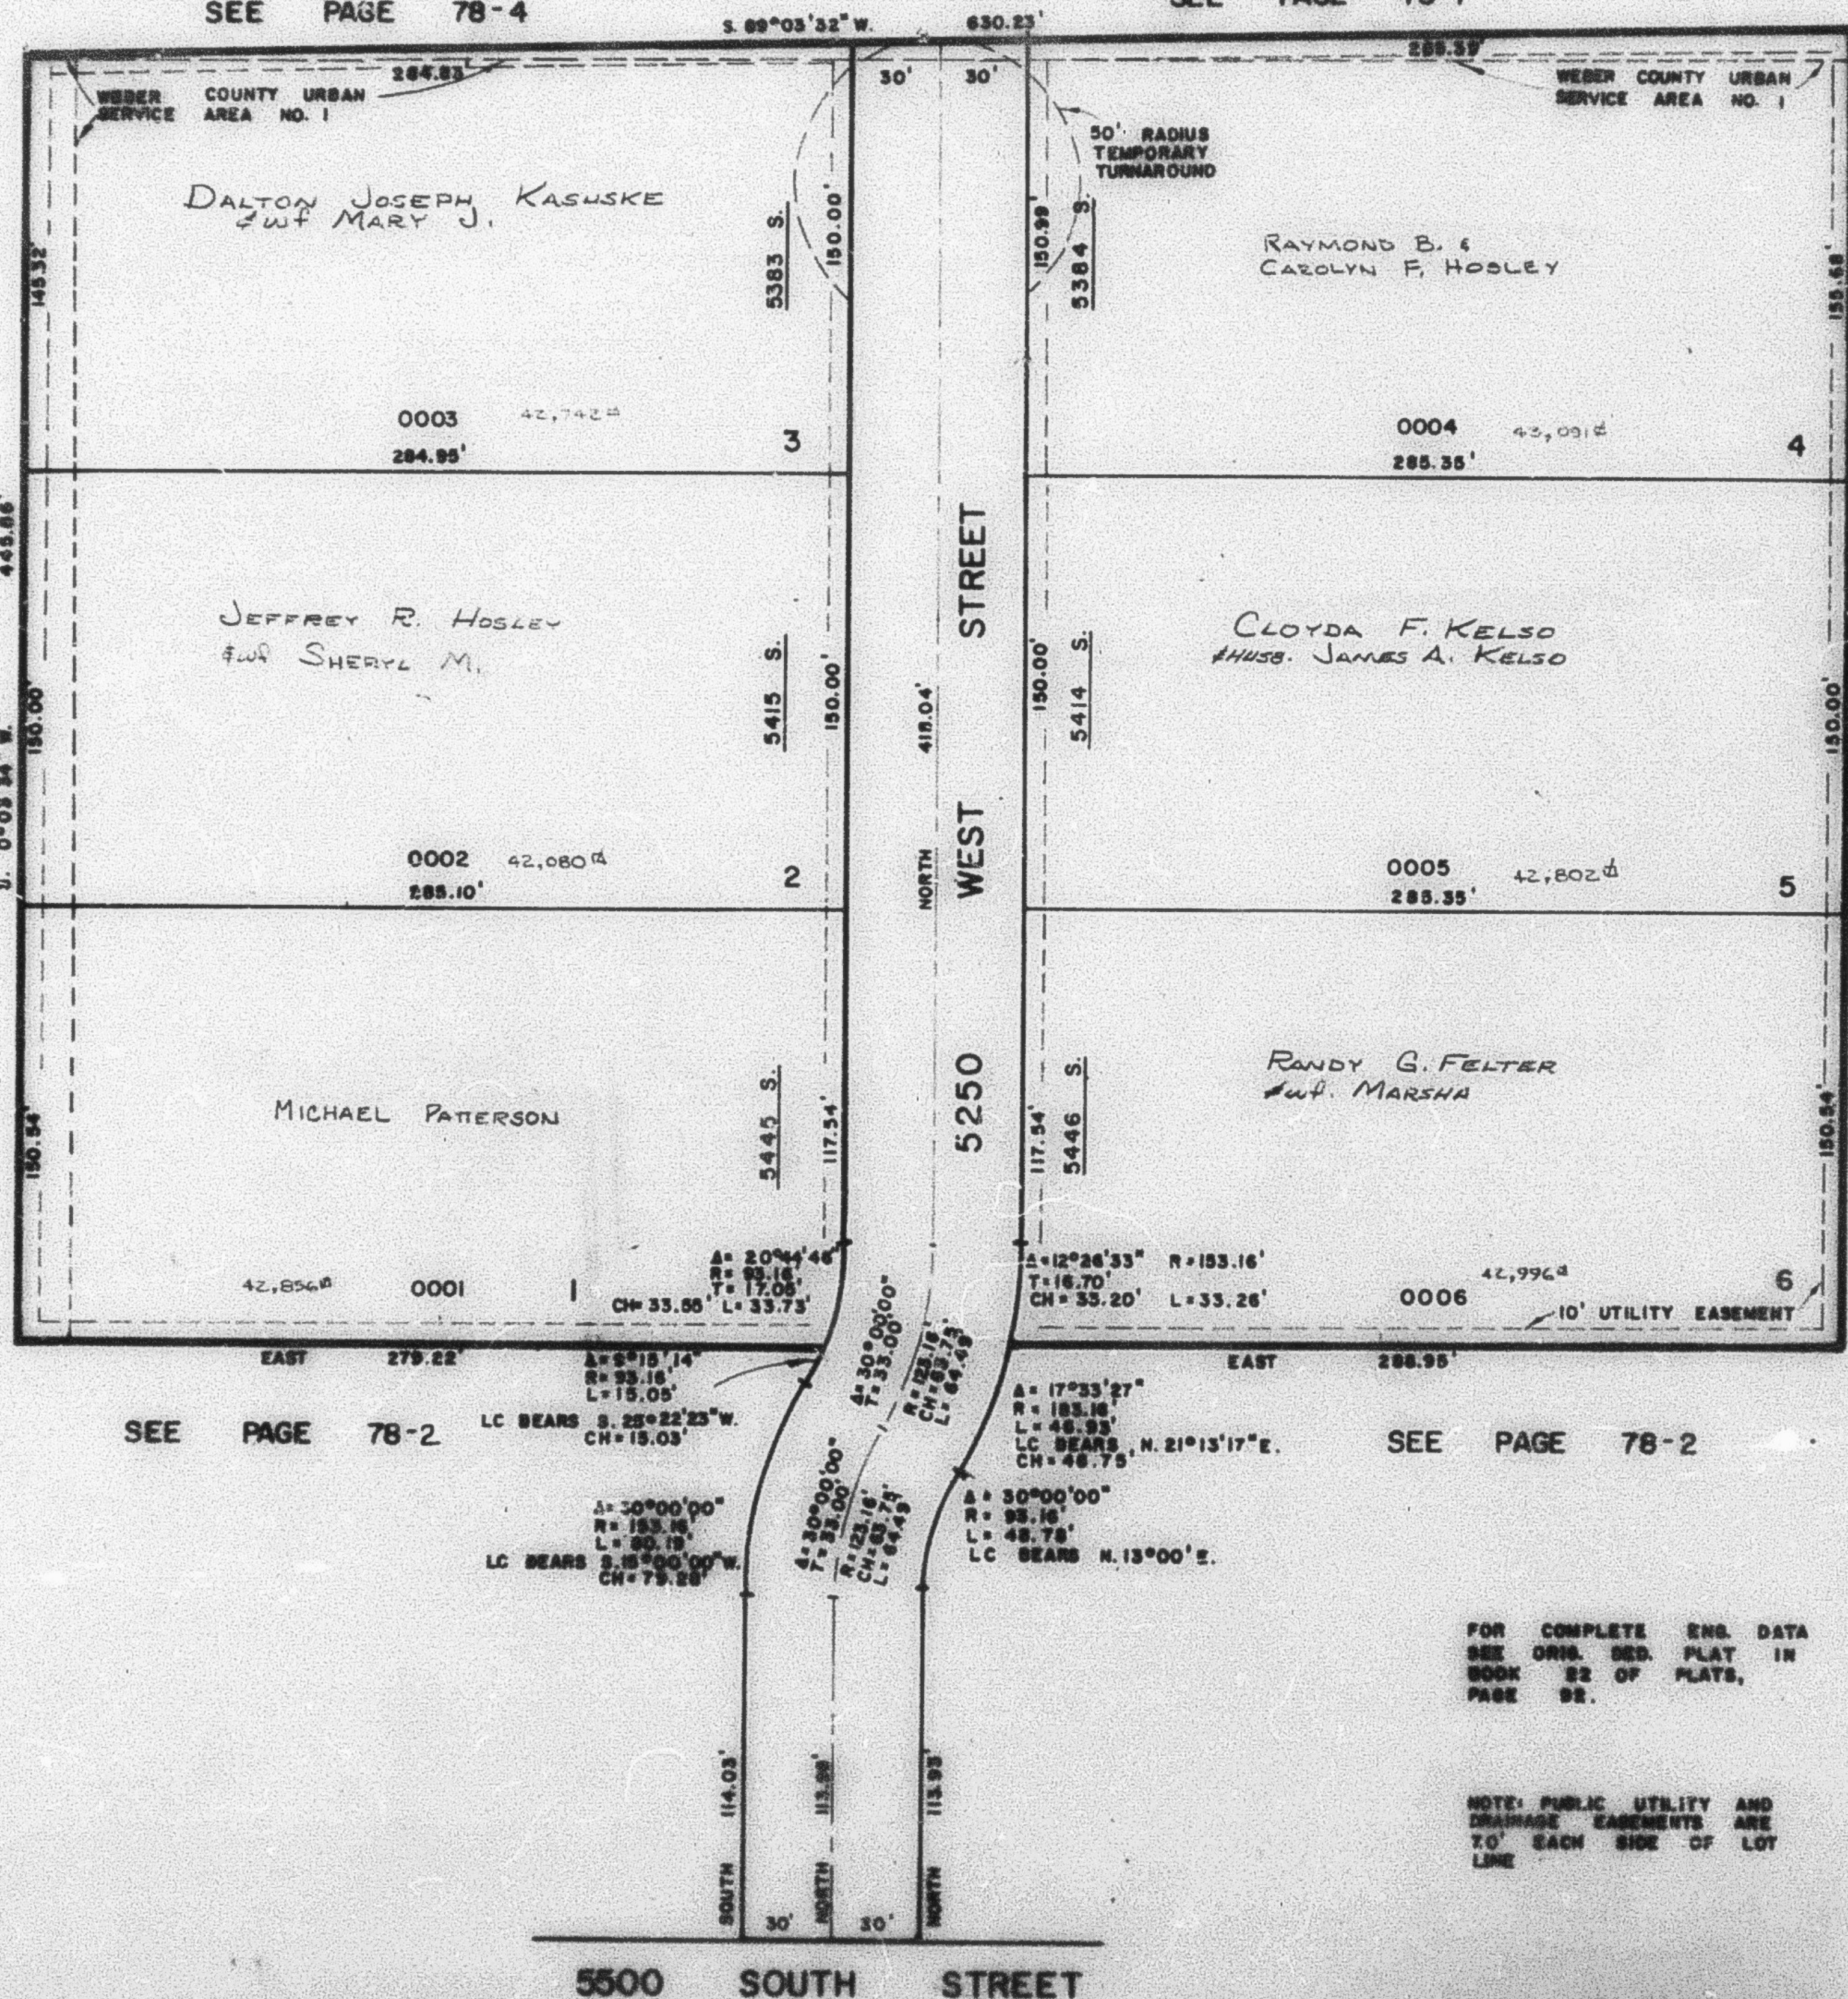

FOR COMPLETE ENG. DATA
SEE ORIG. SURV. PLAT IN
BOOK 82 OF PLATS,
PAGE 88.

NOTE: PUBLIC UTILITY AND
DRAINAGE EASEMENTS ARE
TO EACH SIDE OF LOT
LINE

5500 SOUTH STREET

A.M. 11-79