

PART OF N.E. 1/4 SEC. 22, T.5 N., R.2 W., S.L.B. & M. ELTA GLEN SUBDIVISION NO. 1


228

TAXING UNIT: 41

IN ROY CITY
SCALE 1" = 50'

PREFIX: 09 - 228

SEE PAGE 64

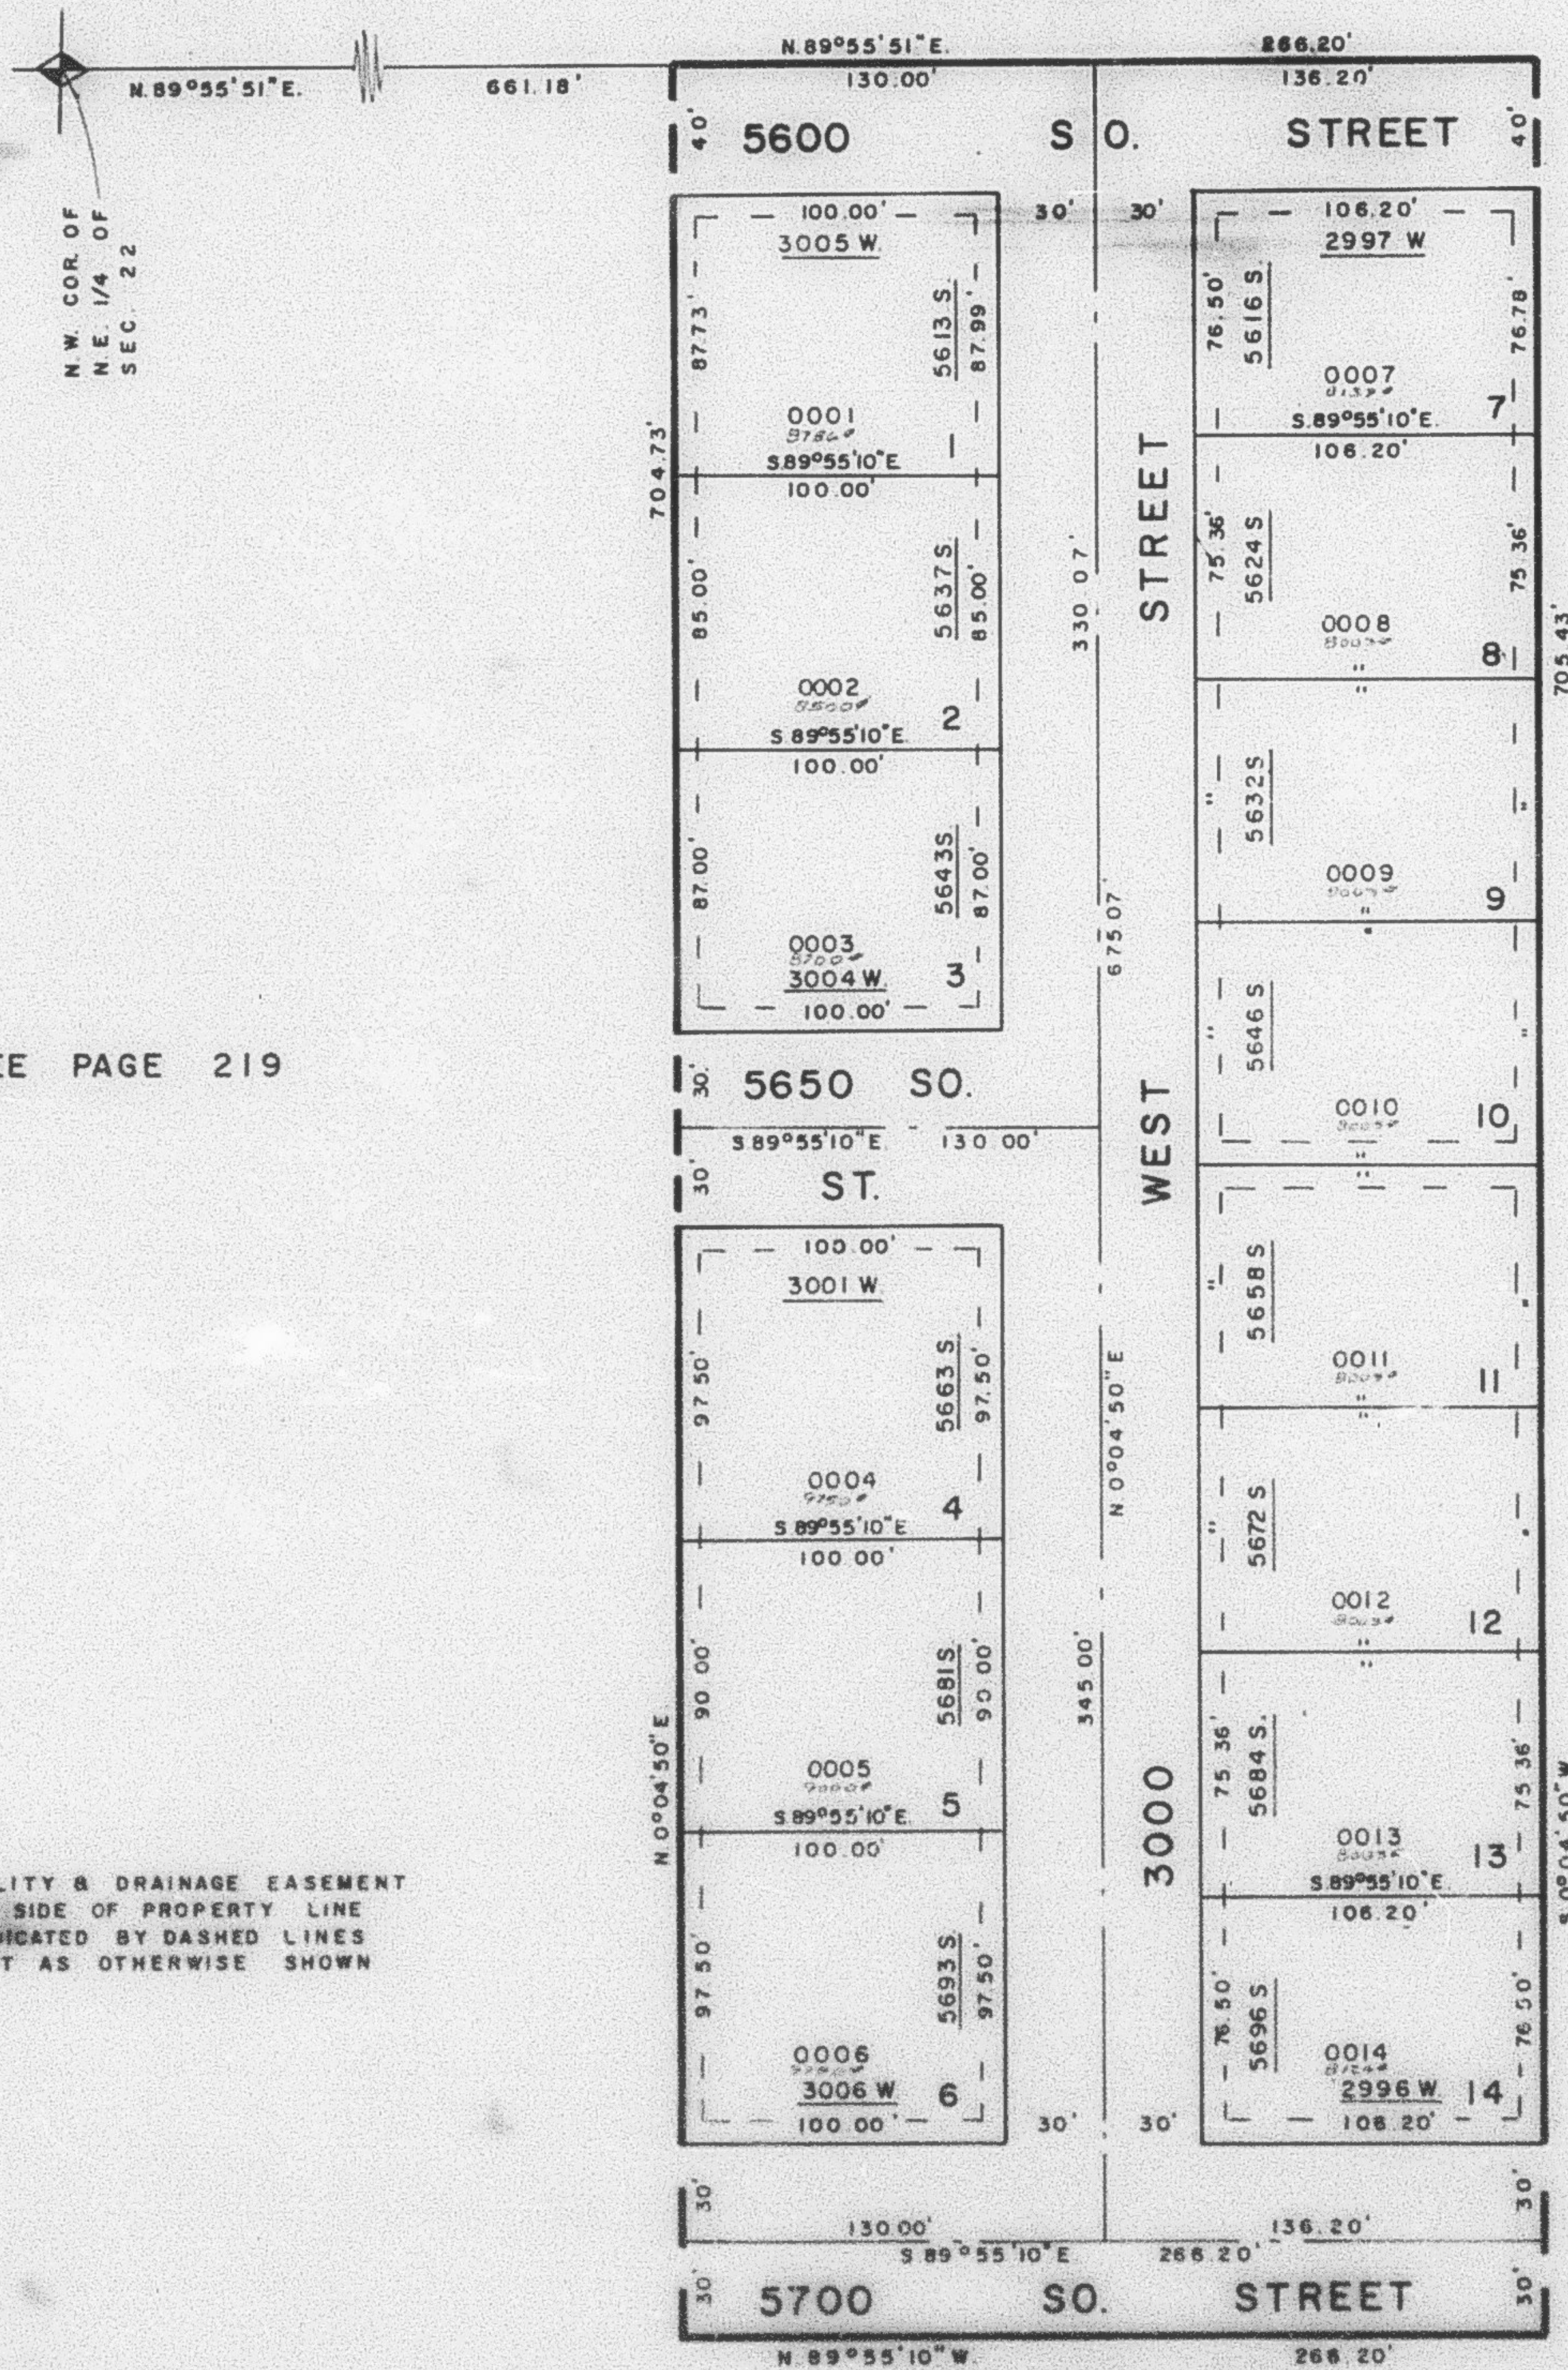

EXCEPT WHERE OTHERWISE SHOWN
ALL LOTS OWNED BY
B. C. PROPERTIES

SEE PAGE 219

SEE PAGE 85-3

7' UTILITY & DRAINAGE EASEMENT
EACH SIDE OF PROPERTY LINE
AS INDICATED BY DASHED LINES
EXCEPT AS OTHERWISE SHOWN

FOR COMPLETE ENG. DATA
SEE ORIG. DEED PLAT IN
BOOK 22, PAGE 99

SEE PAGE 85-3

W.F.J. 12-79