

PART OF N.E. 1/4 SEC. 22, T.5 N., R.2 W., S.L.B. & M.  
**ELTA GLEN SUBDIVISION NO. 1**


228

TAXING UNIT 41

IN ROY CITY  
 SCALE 1" = 50'

PREFIX: 09 - 228

SEE PAGE 64

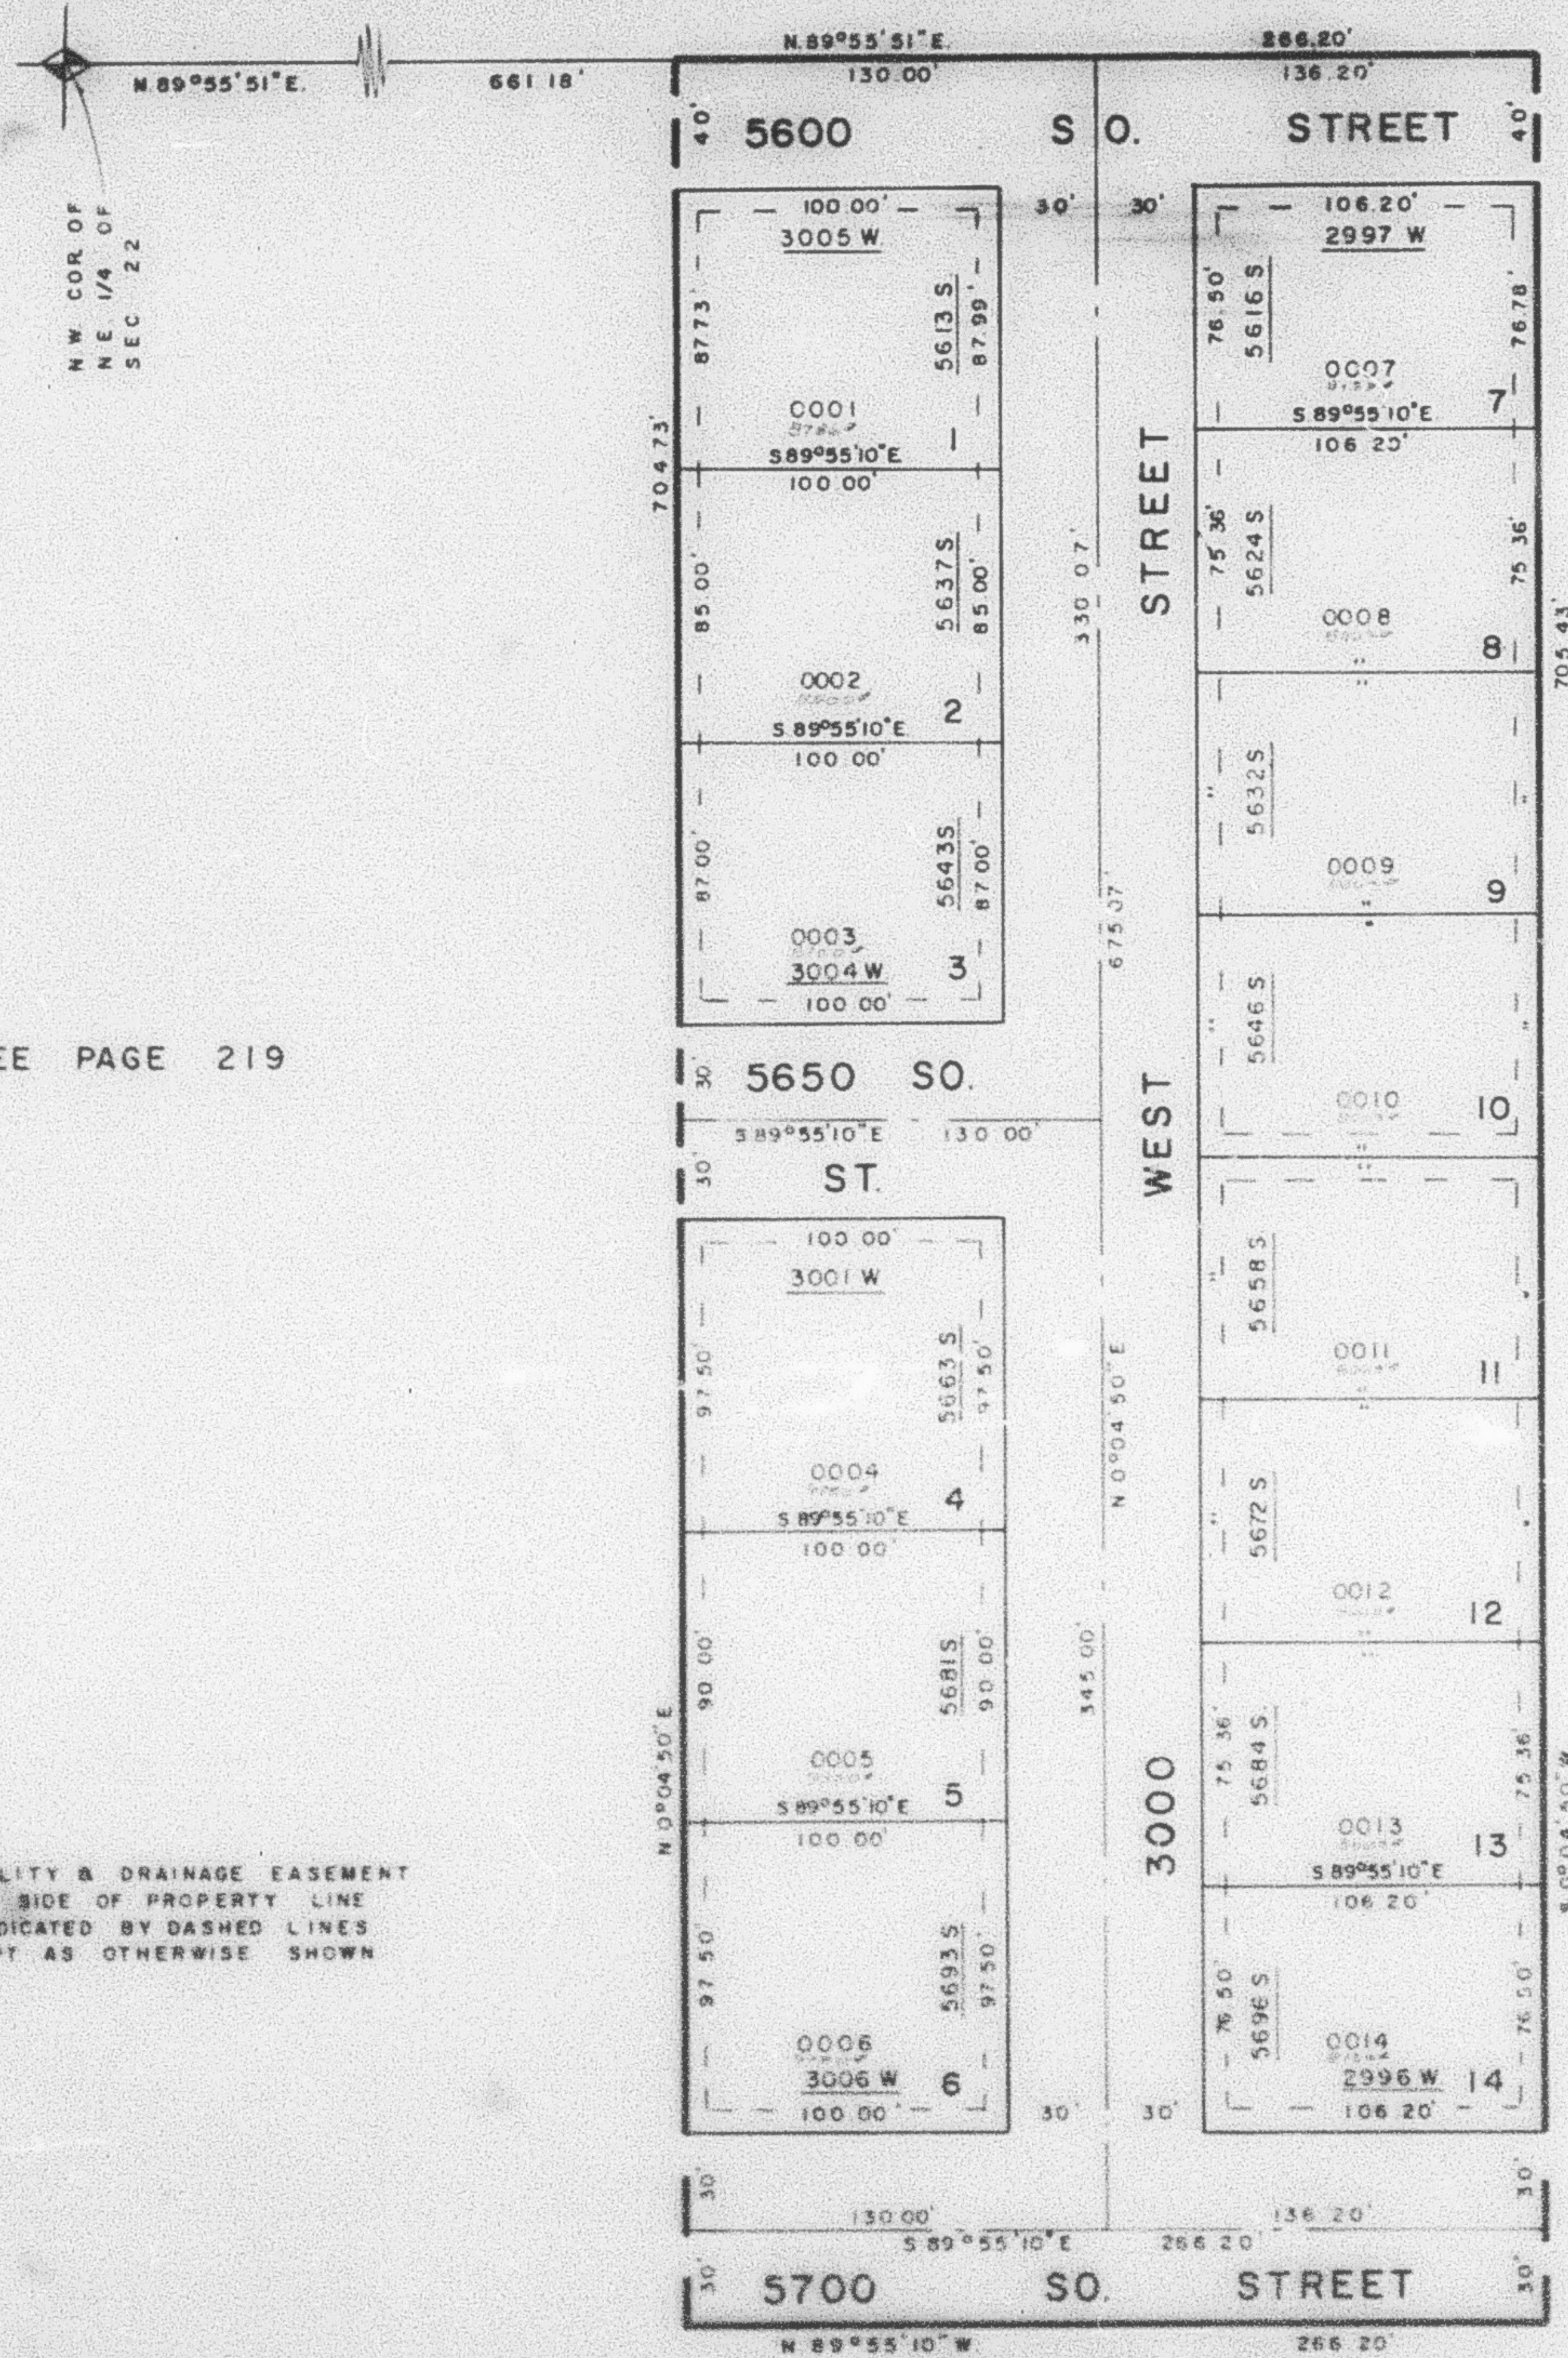

EXCEPT WHERE OTHERWISE SHOWN  
 ALL LOTS OWNED BY  
 B. C. ROBERTS

SEE PAGE 219

SEE PAGE 85-3

7 UTILITY & DRAINAGE EASEMENT  
 EACH SIDE OF PROPERTY LINE  
 AS INDICATED BY DASHED LINES  
 EXCEPT AS OTHERWISE SHOWN

FOR COMPLETE ENG. DATA  
 SEE ORIG. DEED PLAT IN  
 BOOK 22, PAGE 99