


PART OF NE 1/4 SEC. 22, T.5N, R.2W, S.13.8M
ELTA GLEN SUBDIVISION NO. 1
 IN ROY CITY
 SCALE 1"=50'

226

TAXING UNIT 41

PREFIX 09-226

SEE PAGE 64

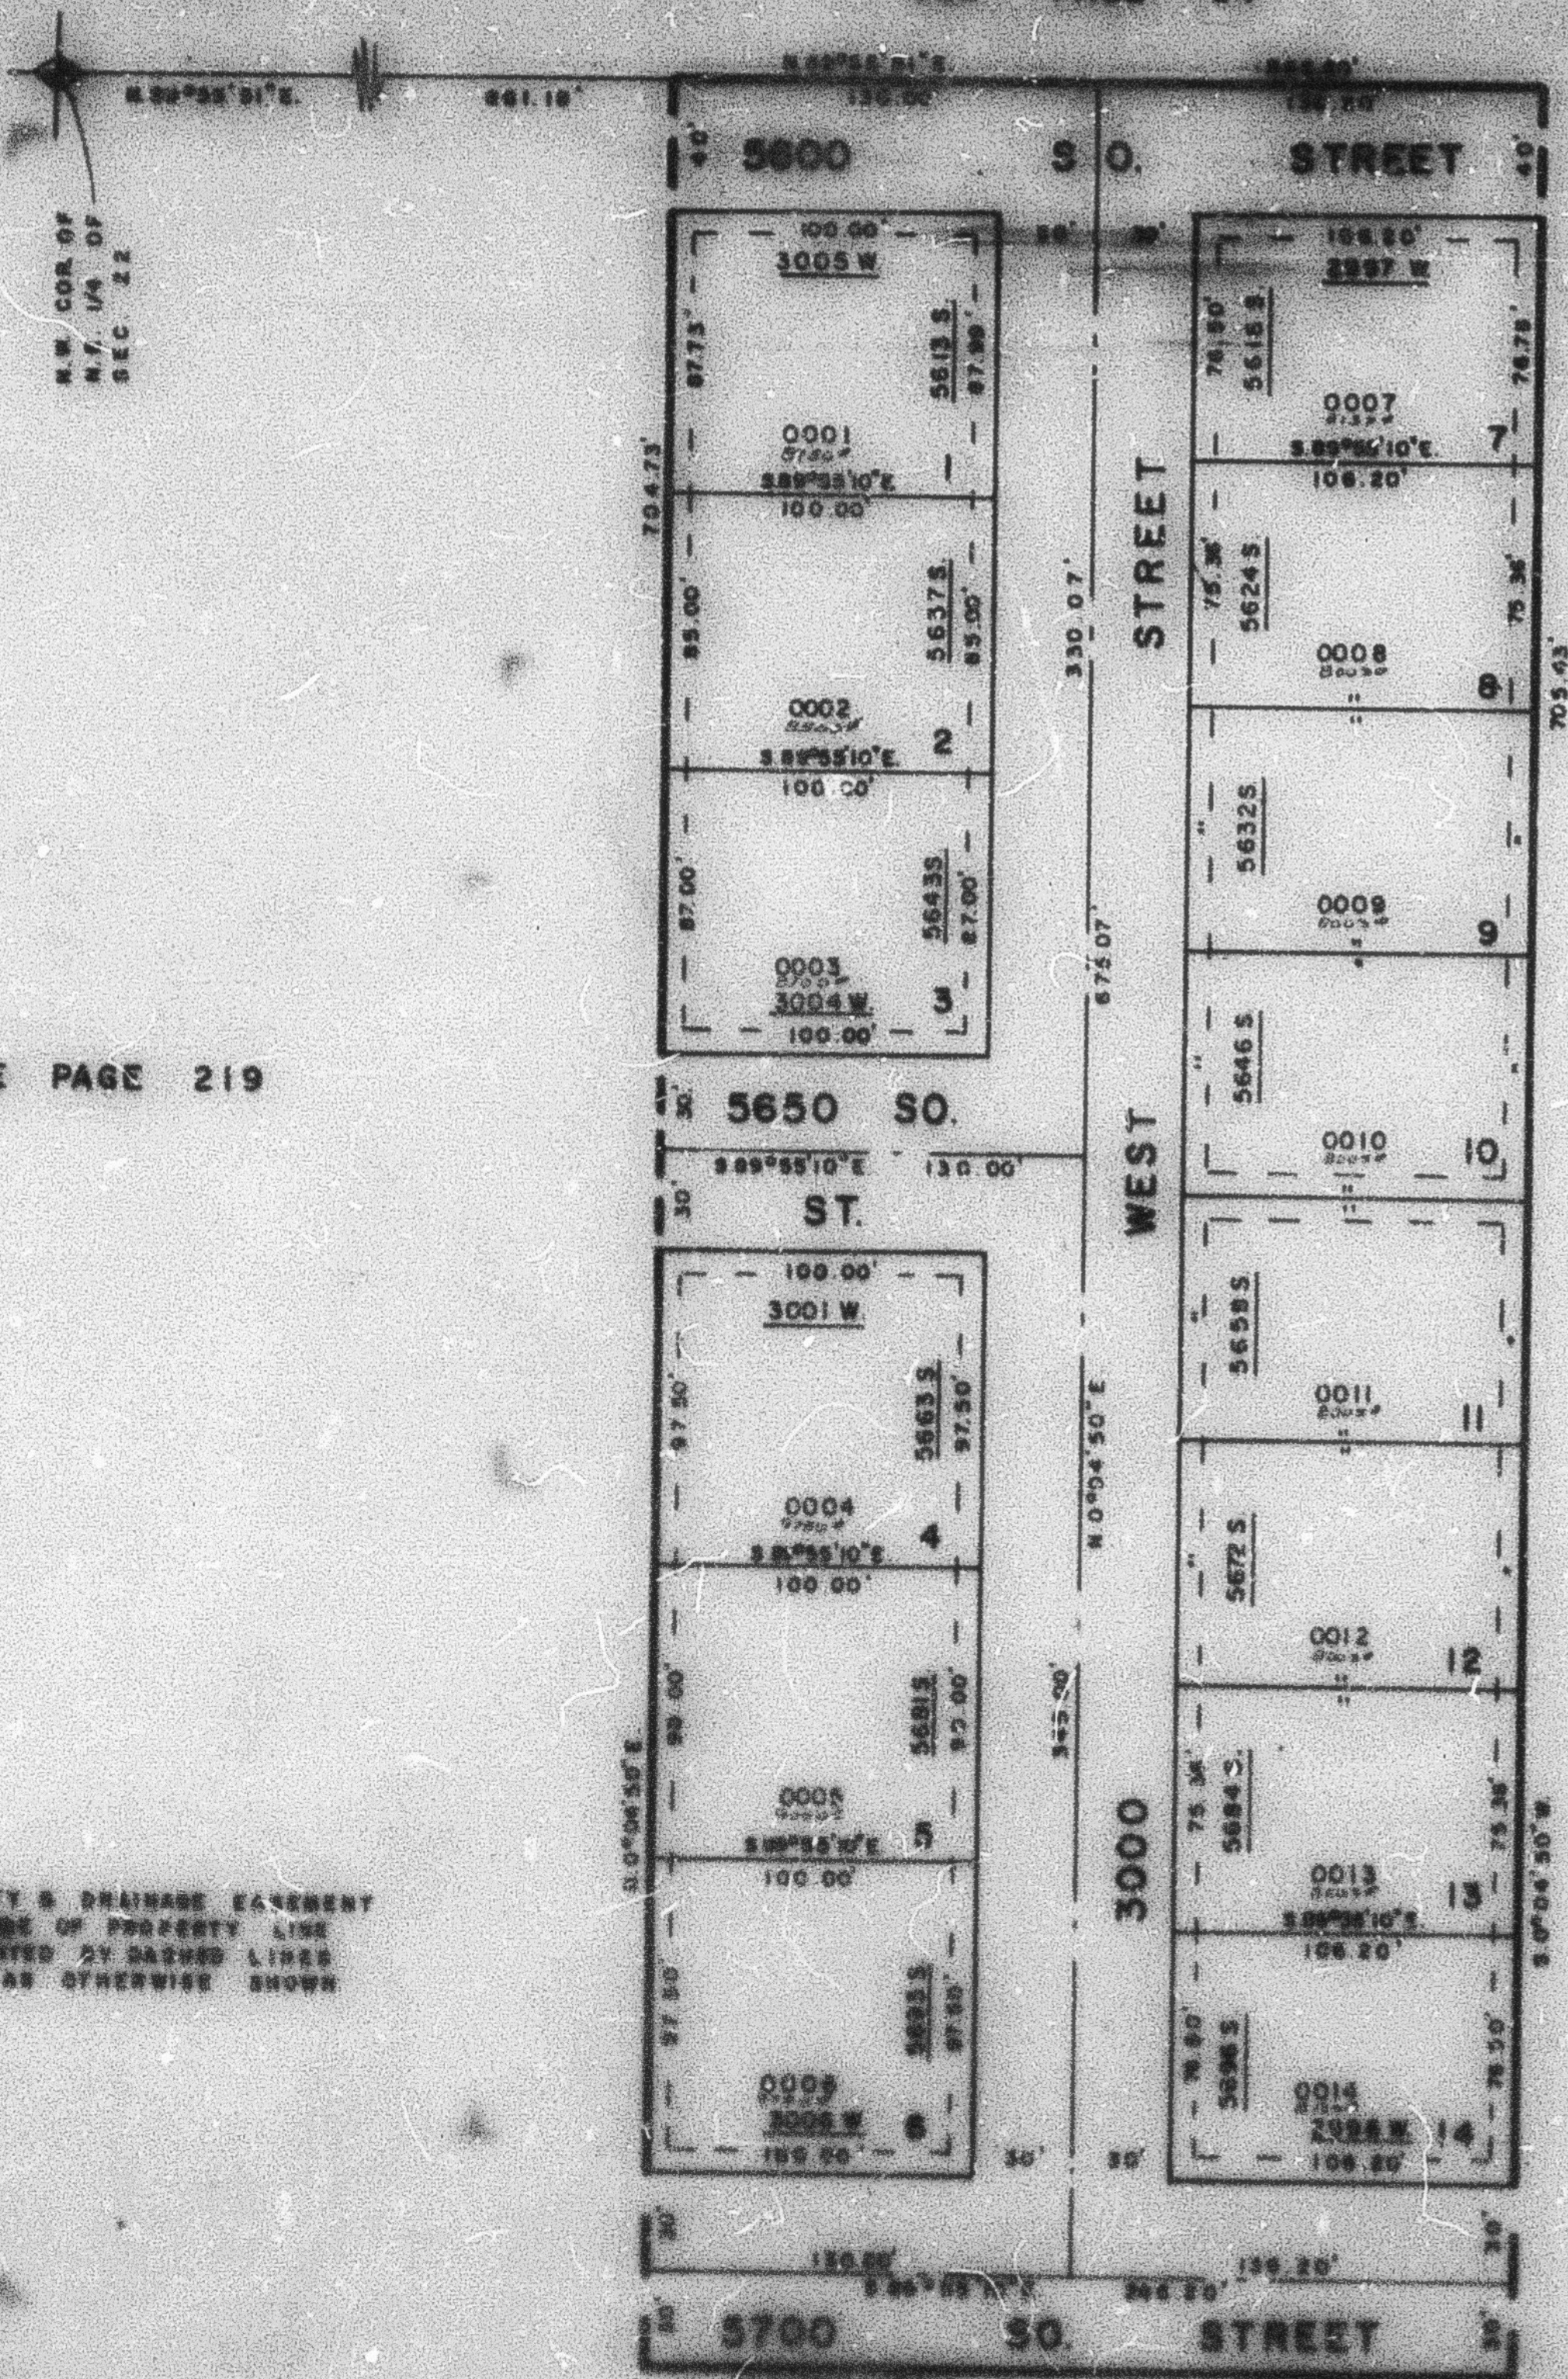

EXCEPT WHERE OTHERWISE SHOWN
 ALL LOTS OWNED BY
 B. C. PROPERTIES

SEE PAGE 219

SEE PAGE 85-3

7' UTILITY & DRAINAGE EASEMENT
 EACH SIDE OF PROPERTY LINE
 AS INDICATED BY DASHED LINES
 EXCEPT AS OTHERWISE SHOWN

FOR COMPLETE ENG DATA
 SEE ORIG DEED PLAT IN
 BOOK 22, PAGE 94

SEE PAGE 85-3

W.F. 12-76