

PART OF N.E. 1/4 SEC. 22, T.5 N., R.2 W., S.L.B. & M.
ELTA GLEN SUBDIVISION NO. 1


225

TAXING UNIT - 41

IN ROY CITY
SCALE 1" = 50'

PREFIX 09-228

SEE PAGE 64

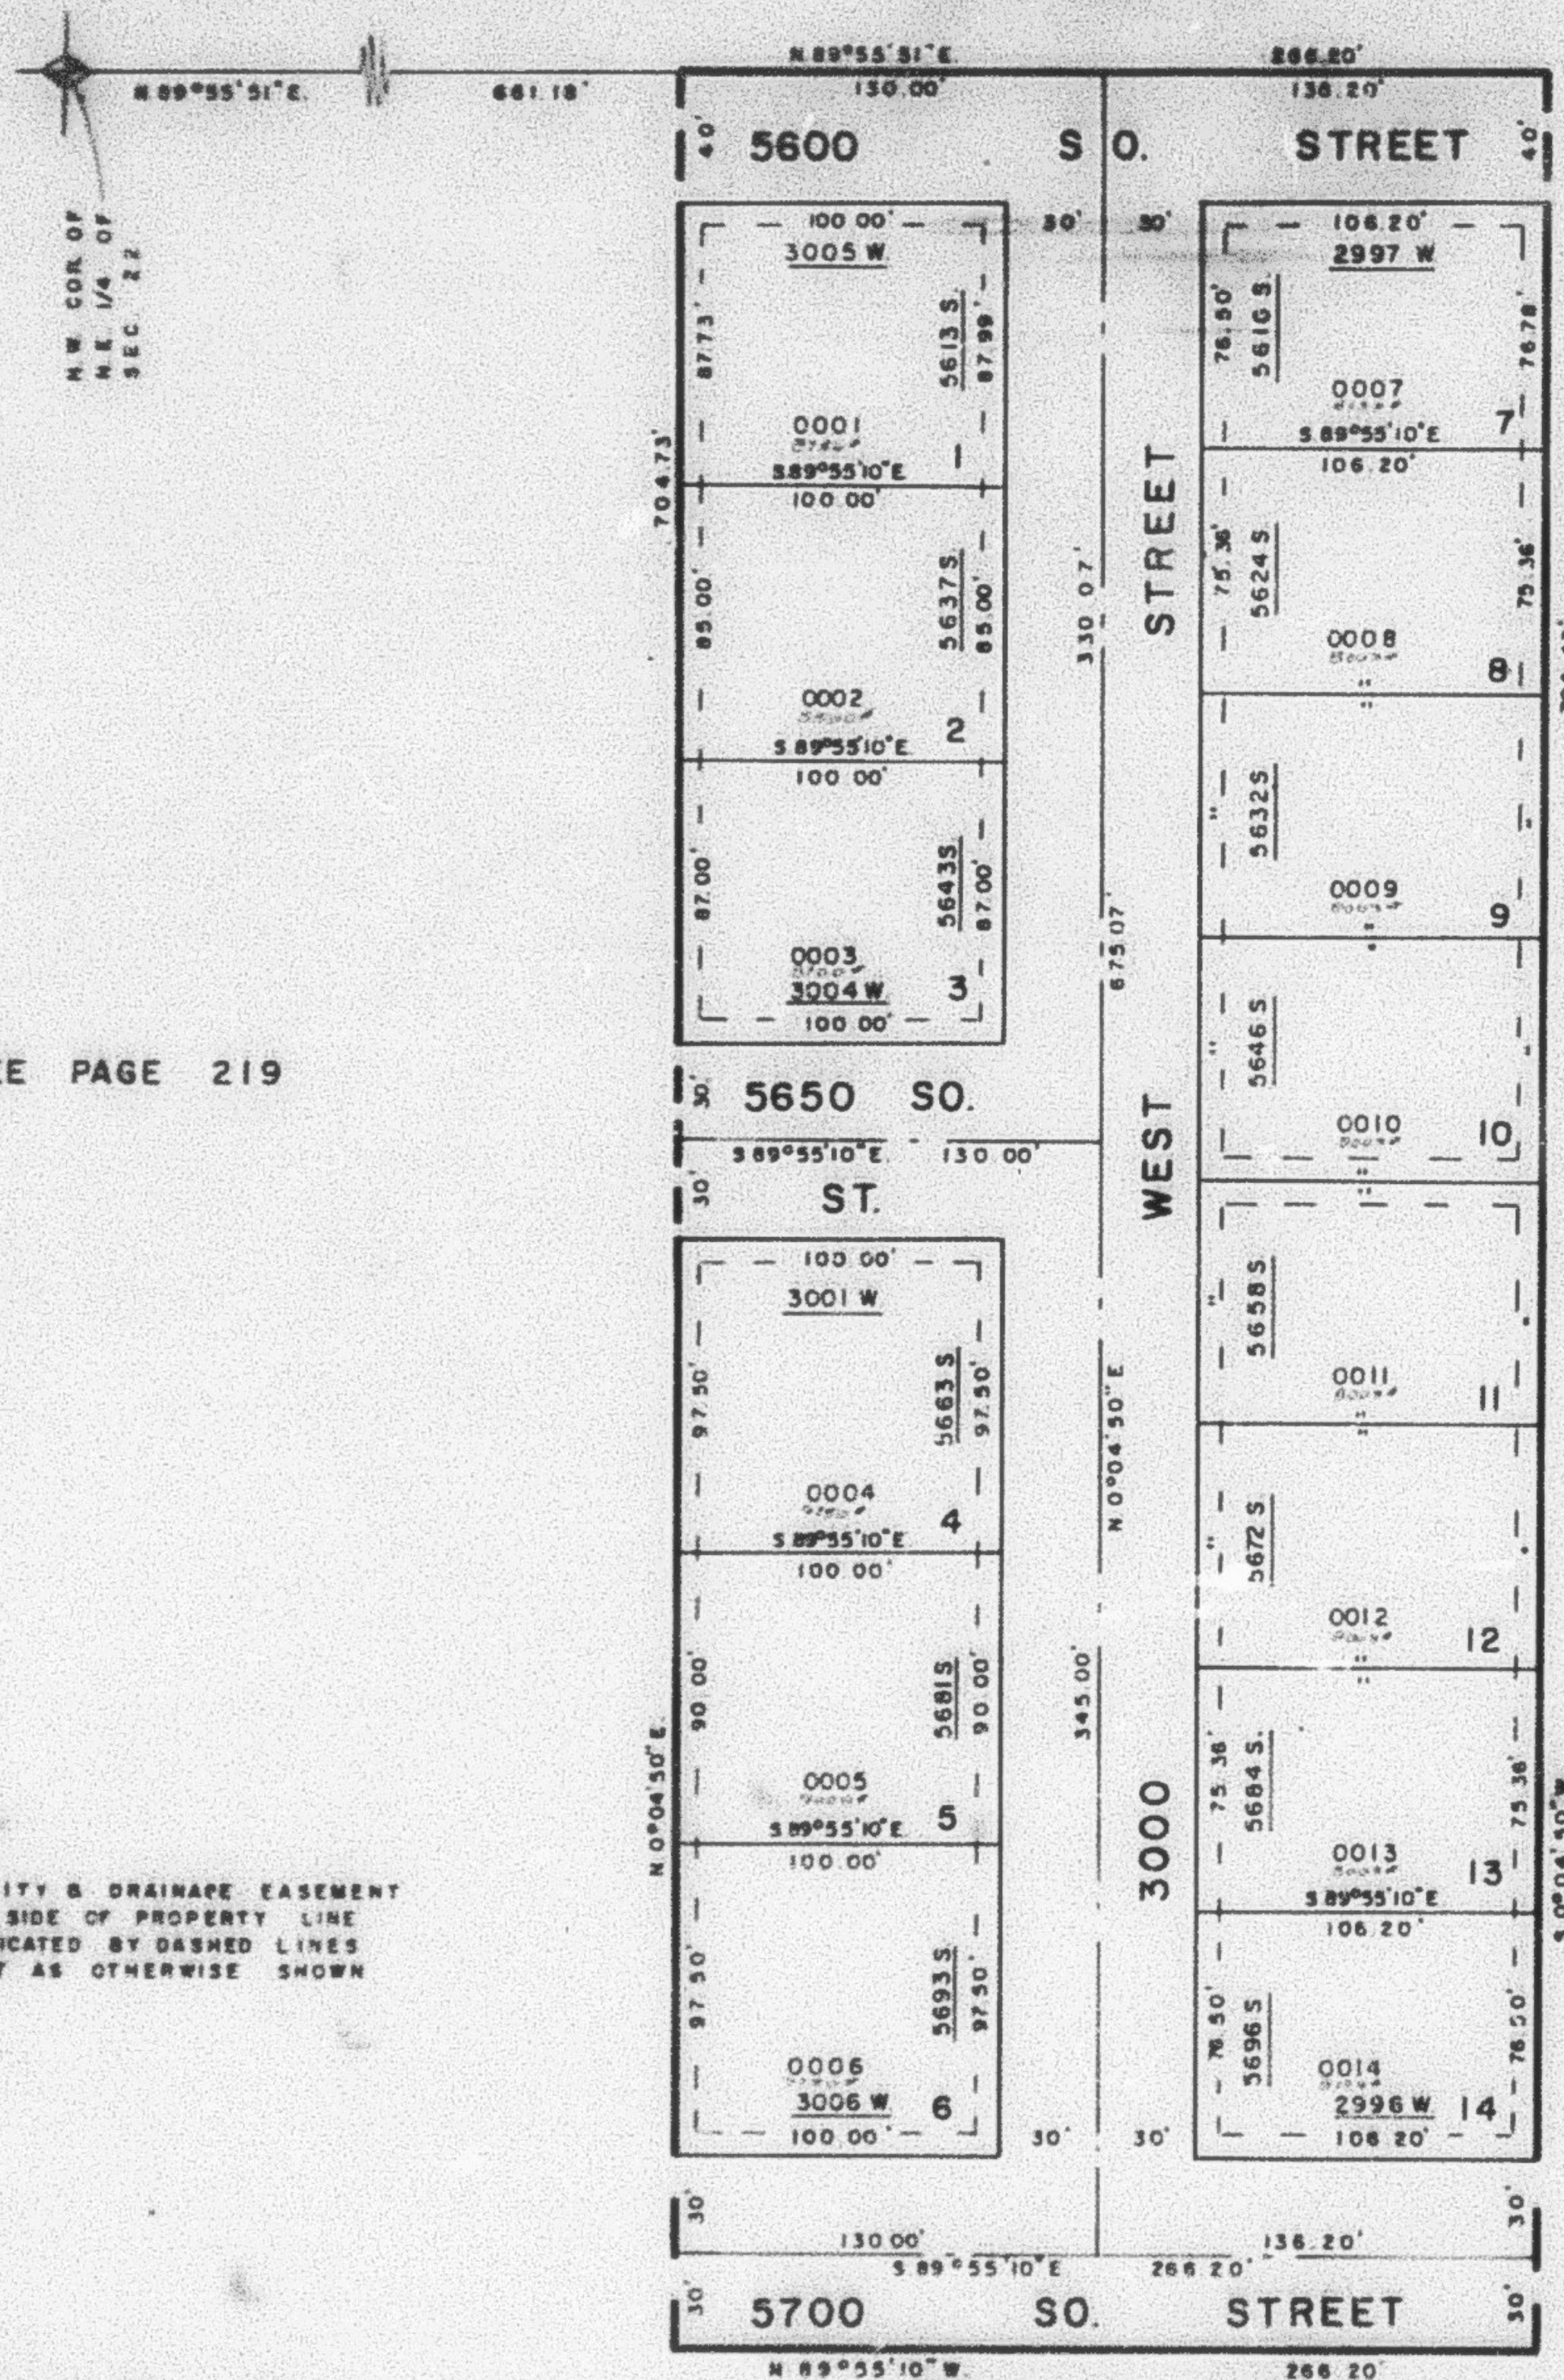

EXCEPT WHERE OTHERWISE SHOWN
ALL LOTS OWNED BY
COMMERCIAL SECURITY BANK

SEE PAGE 219

SEE PAGE 85-3

7' UTILITY & DRAINAGE EASEMENT
EACH SIDE OF PROPERTY LINE
AS INDICATED BY DASHED LINES
EXCEPT AS OTHERWISE SHOWN

FOR COMPLETE ENG DATA
SEE ORIG DED PLAT IN
BOOK 22, PAGE 99