

PART OF N.E. 1/4 SEC. 22, T.5N., R.2W., S.L.B. & M.
ELTA GLEN SUBDIVISION NO. 1


228

TAXING UNIT - 41

IN ROY CITY
 SCALE 1"=50'

PREFIX - 09 - 228

SEE PAGE 64

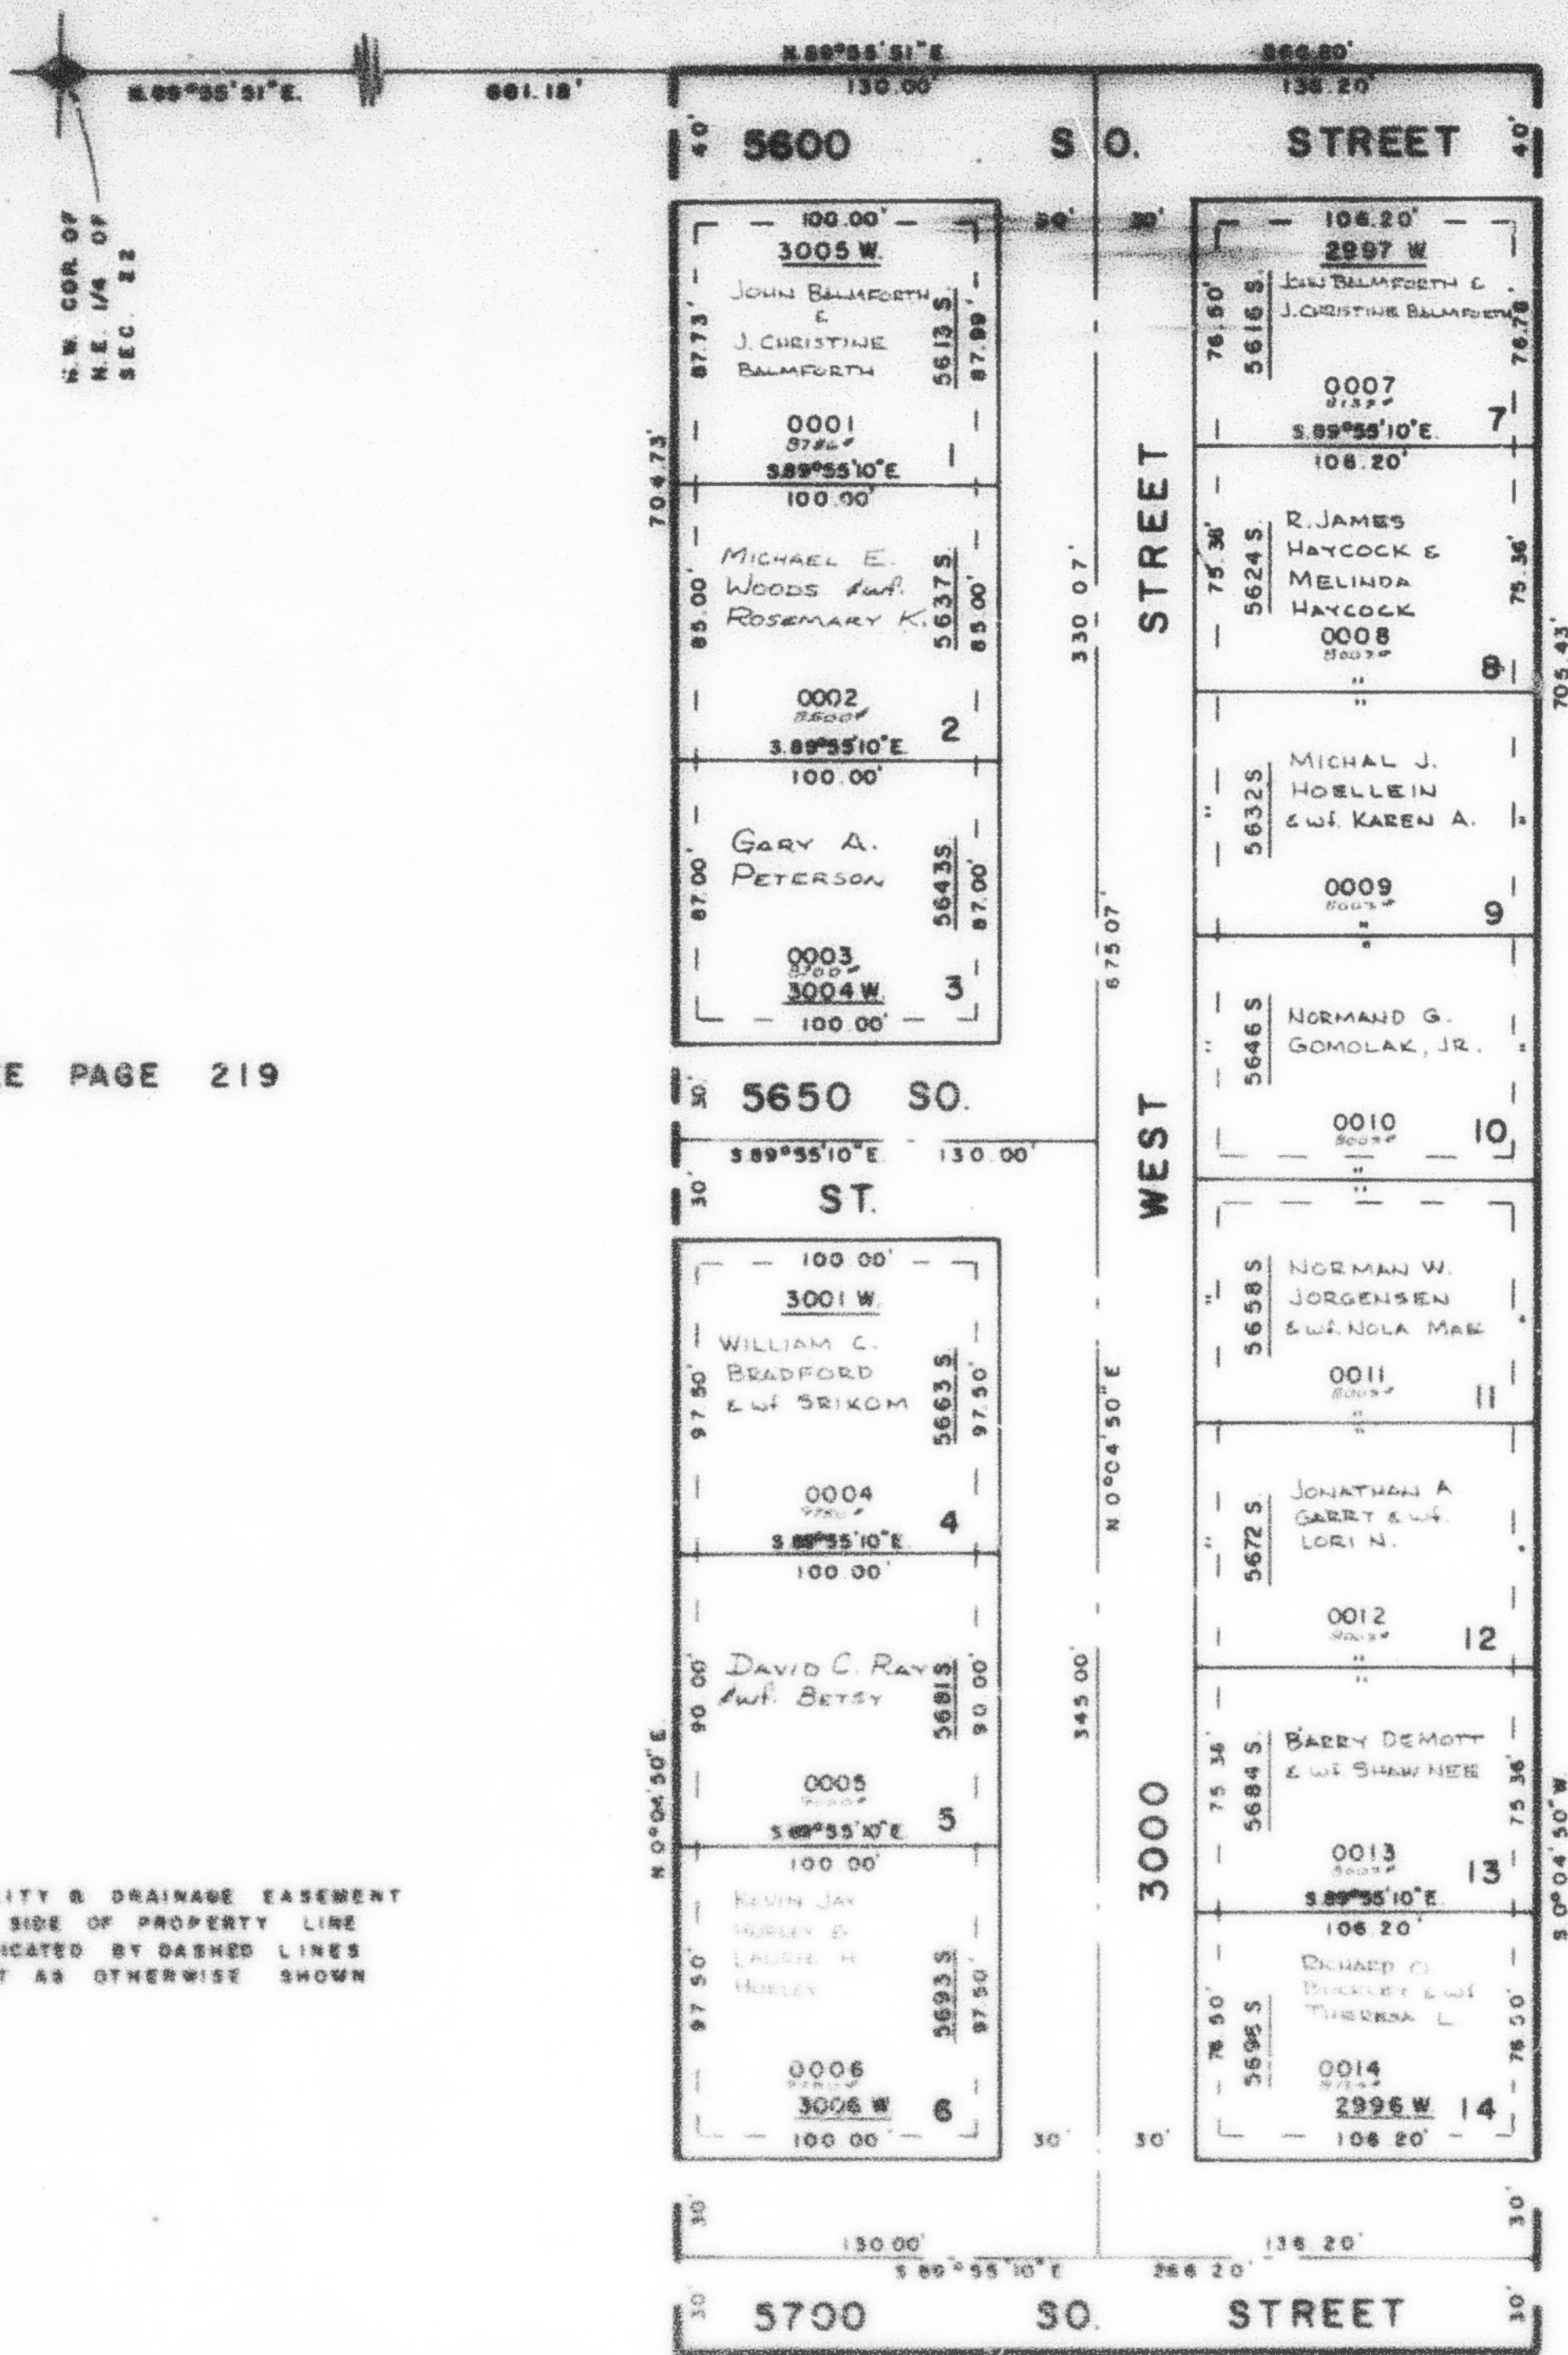

EXCEPT WHERE OTHERWISE SHOWN
 ALL LOTS OWNED BY
 COMMERCIAL SECURITY BANK

SEE PAGE 253

SEE PAGE 219

7' UTILITY & DRAINAGE EASEMENT
 EACH SIDE OF PROPERTY LINE
 AS INDICATED BY DASHED LINES
 EXCEPT AS OTHERWISE SHOWN

SEE PAGE 85-3

FOR COMPLETE ENG DATA
 SEE ORIG DED PLAT IN
 BOOK 22, PAGE 99

SEE PAGE 85-3

W.F.J. 12-78