

PART OF N.E. 1/4 SEC. 22, T.5 N., R.2 W., S.L.B. & M.
ELTA GLEN SUBDIVISION NO. 1

228


TAXING UNIT 41

IN ROY CITY

PREFIX 09-228

SCALE 1" = 50'

SEE PAGE 64

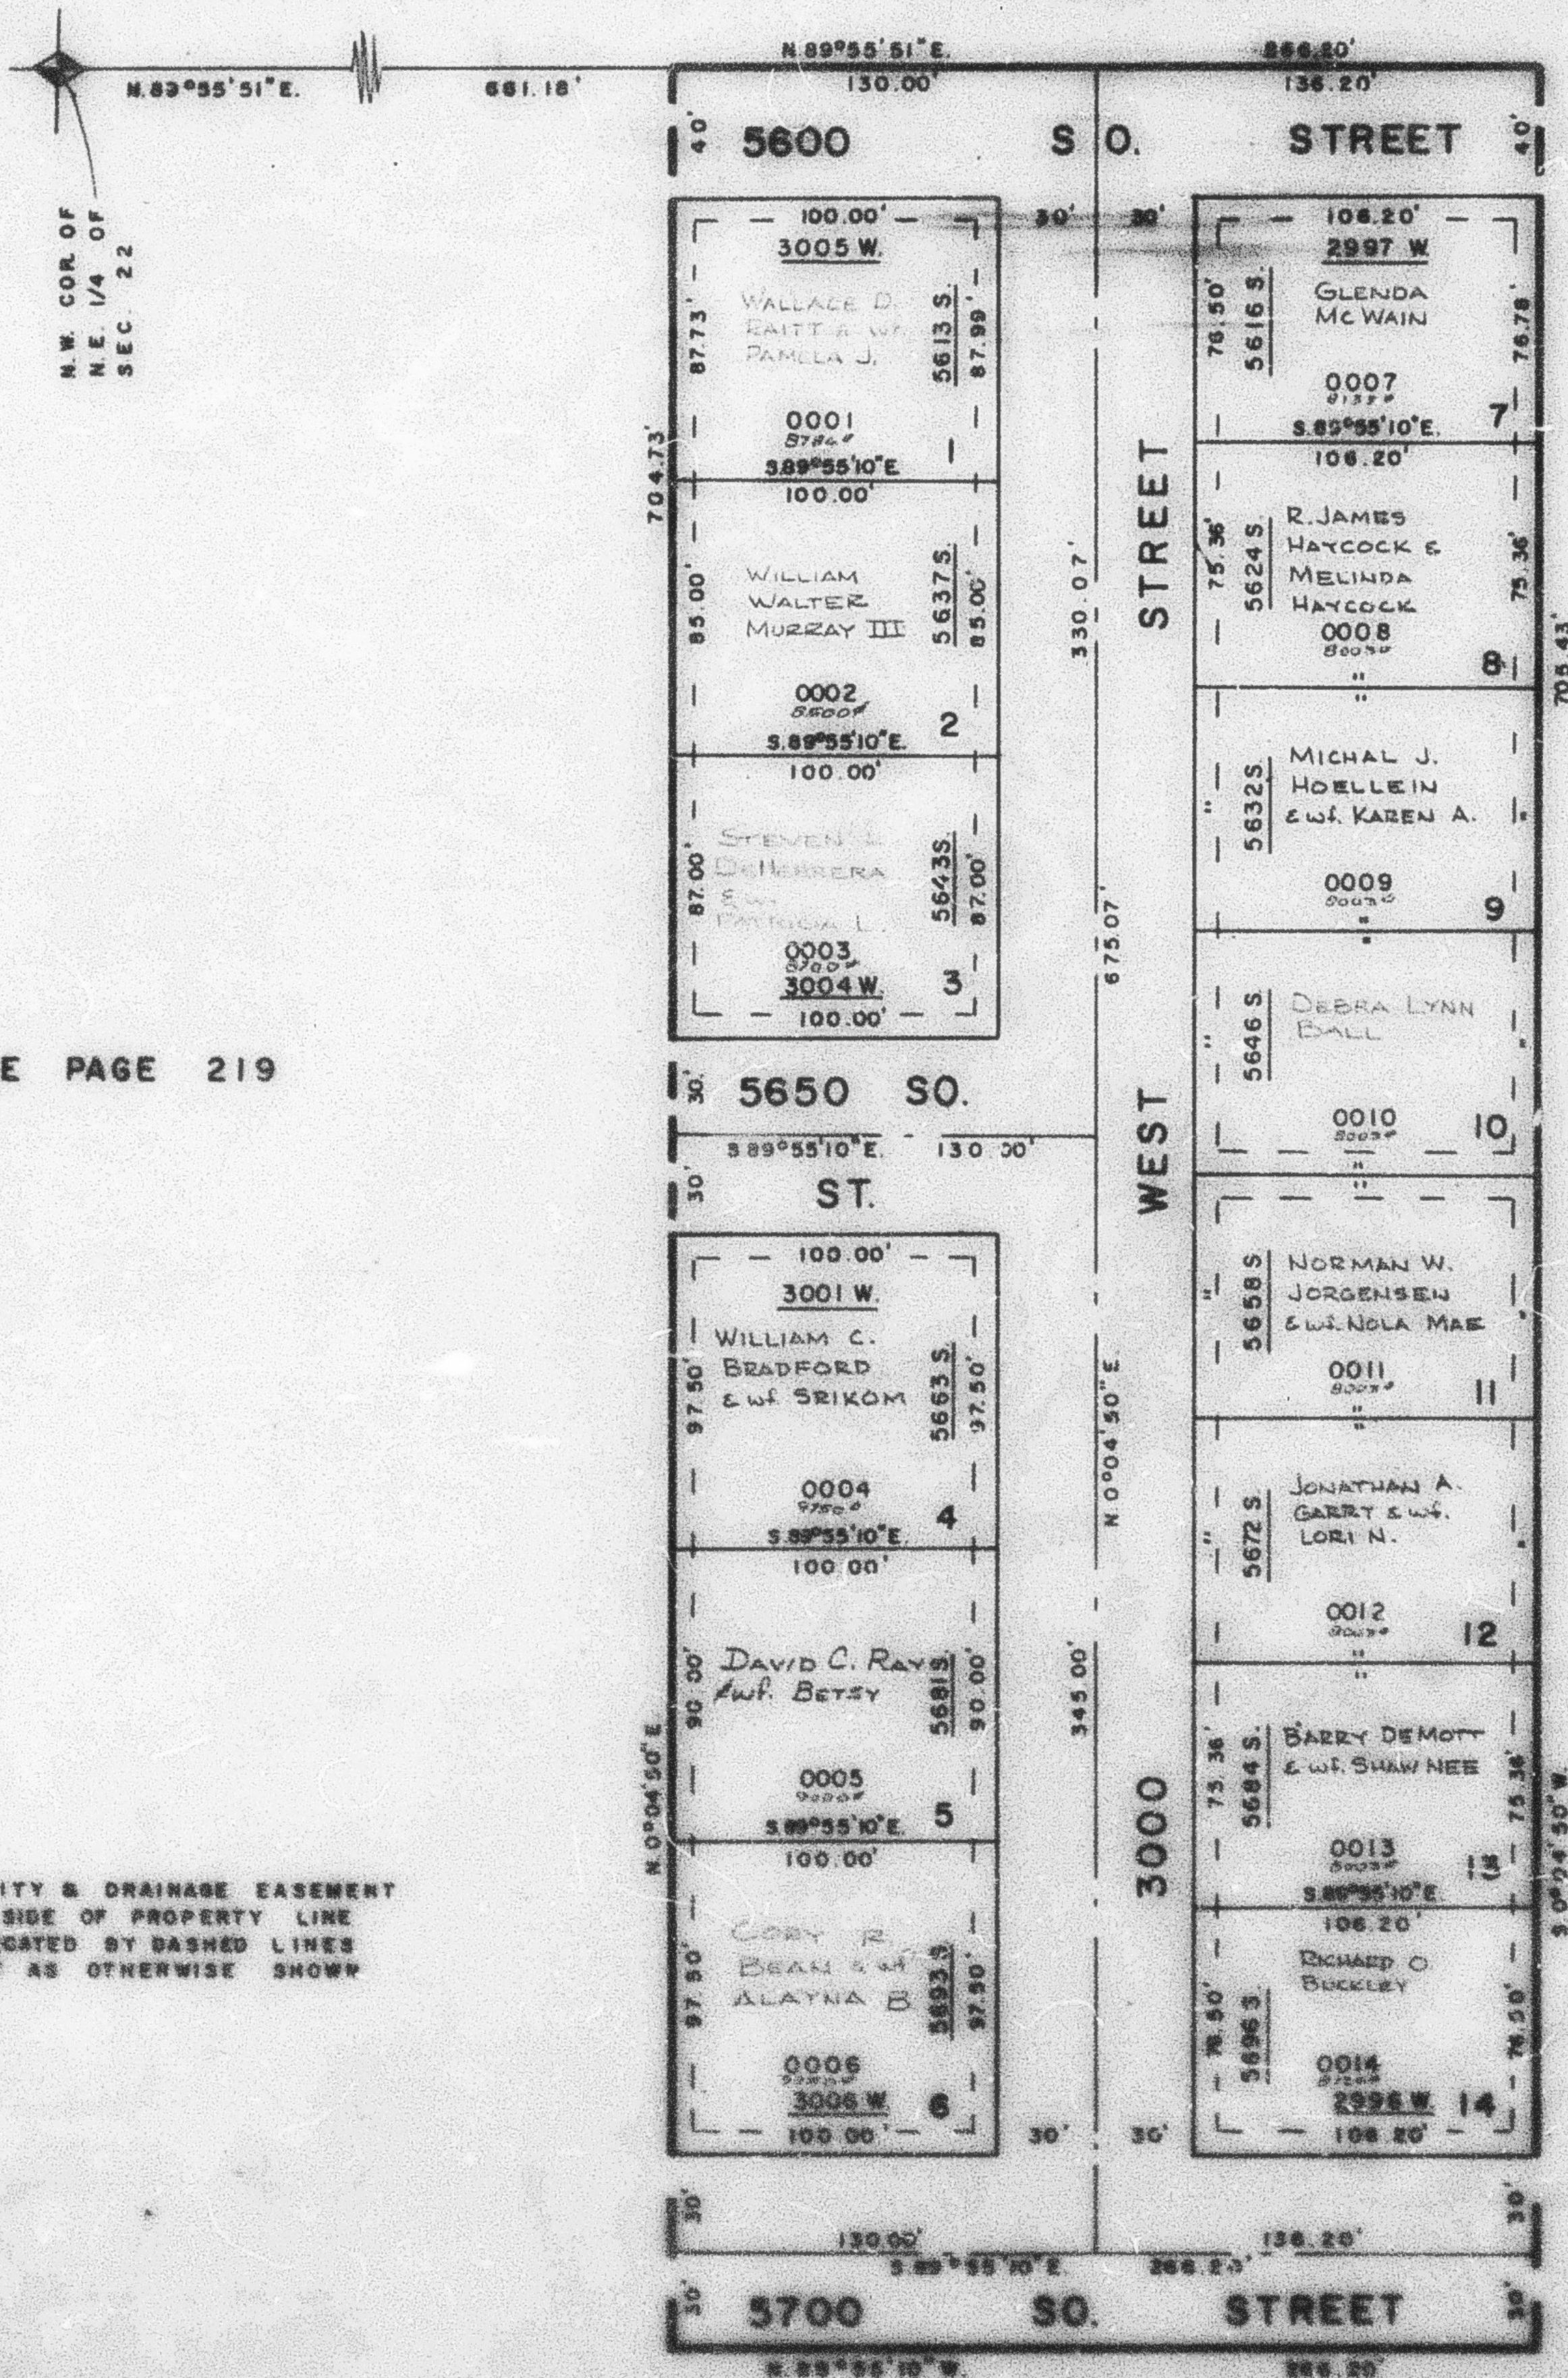

SEE PAGE 253

SEE PAGE 219

SEE PAGE 85-3

7' UTILITY & DRAINAGE EASEMENT
 EACH SIDE OF PROPERTY LINE
 AS INDICATED BY DASHED LINES
 EXCEPT AS OTHERWISE SHOWN

FOR COMPLETE ENG. DATA
 SEE ORIG. DED. PLAT IN
 BOOK 22, PAGE 99

SEE PAGE 85-3

U.P.L. 15-78