

PART OF N.E. 1/4 SEC. 22, T.5N., R.2W., S.L.B. & M.
ELTA GLEN SUBDIVISION NO. 1


228

TAXING UNIT - 41

IN ROY CITY
SCALE 1" = 50'

PREFIX - 09 - 228

SEE PAGE 64

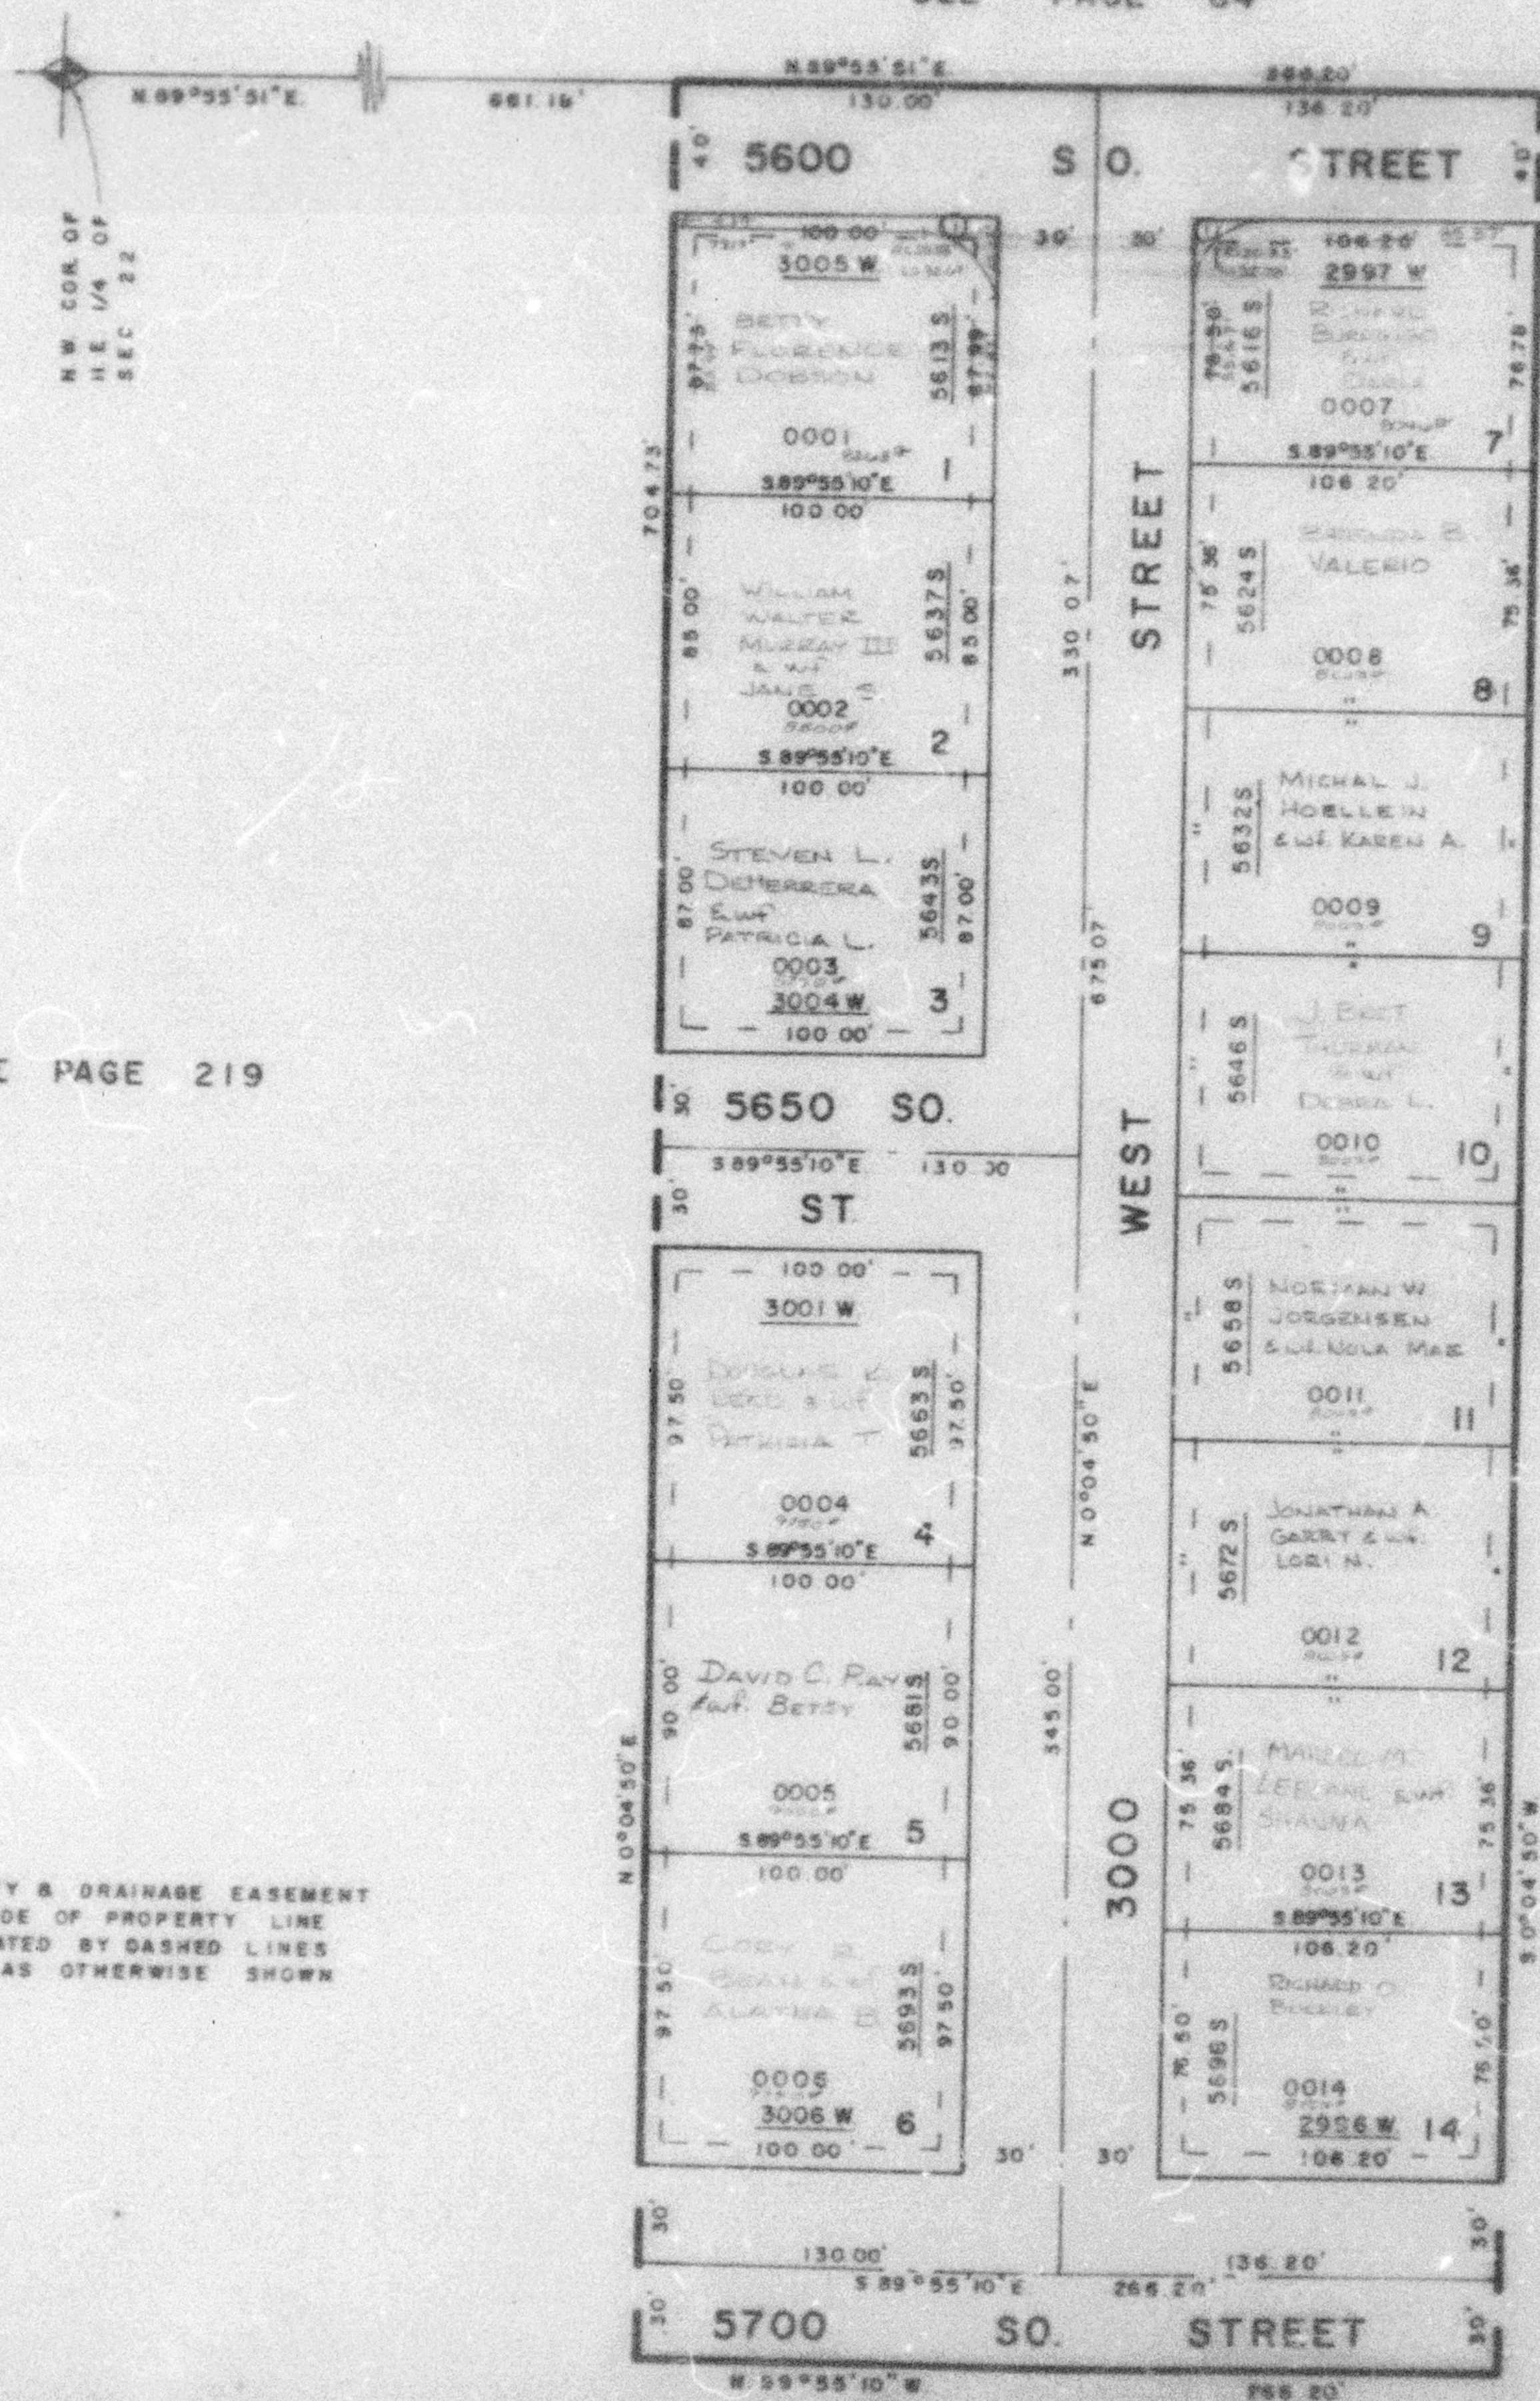

① ITEM DEPT. OF
LAND
228 FOR THE
ORDINANCE OF 2005-24

SEE PAGE 253

SEE PAGE 219

7' UTILITY & DRAINAGE EASEMENT
EACH SIDE OF PROPERTY LINE
AS INDICATED BY DASHED LINES
EXCEPT AS OTHERWISE SHOWN

SEE PAGE 85-3

FOR COMPLETE ENG DATA
SEE ORIG. DEED PLAT IN
BOOK 22, PAGE 99

SEE PAGE 85-3