


PART OF N.E. 1/4 SEC. 22, T.5N., R.2W., S.L.B. & M.  
ELTA GLEN SUBDIVISION NO. 1

IN ROY CITY

SCALE 1" = 50'

SEE PAGE 64

TAXING UNIT: 41

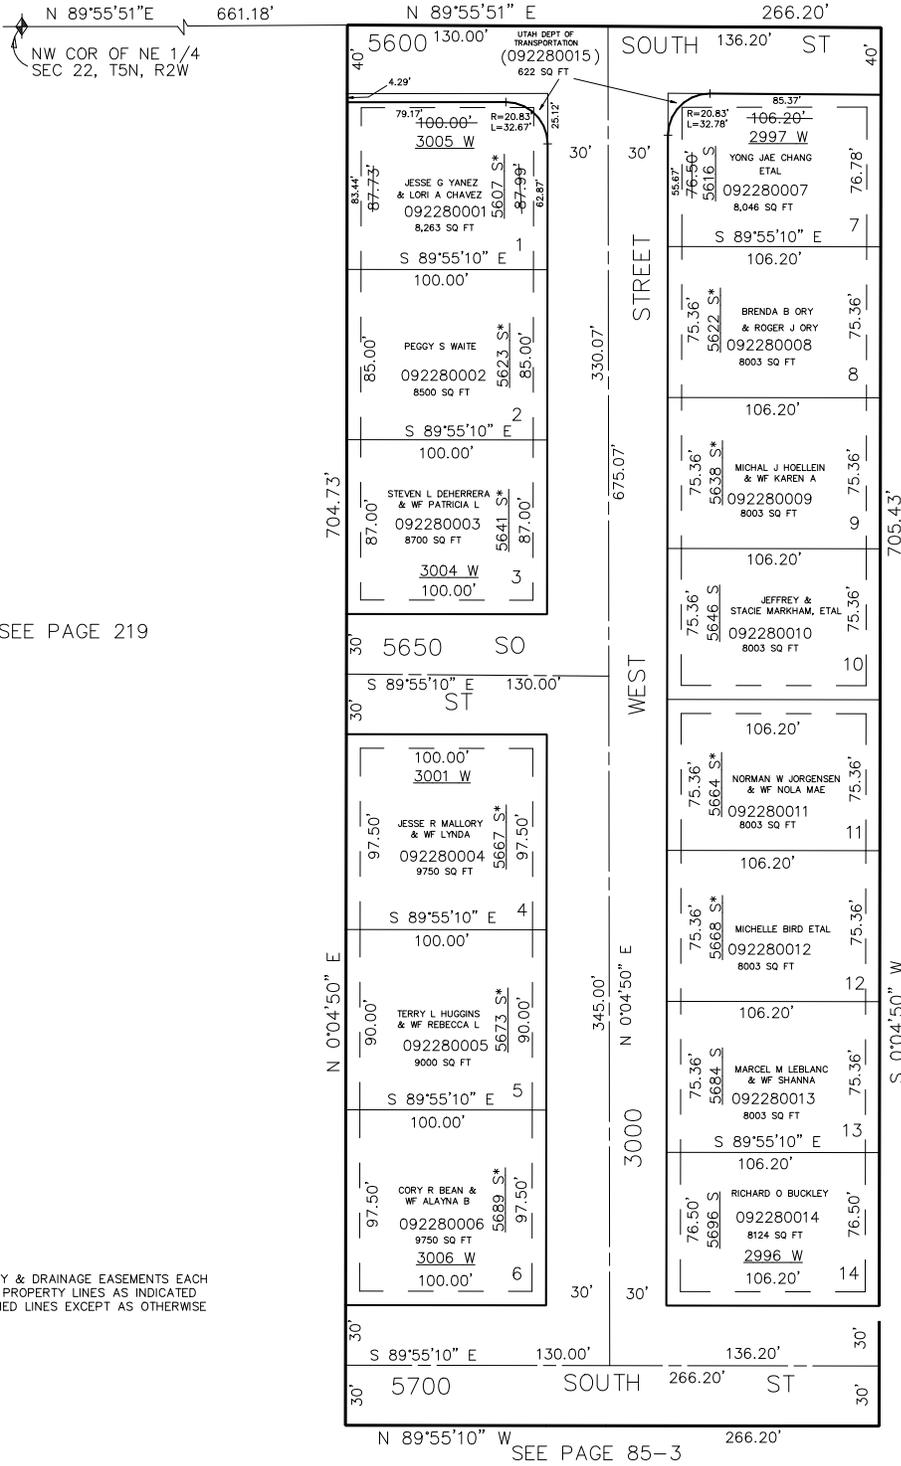

SEE PAGE 219

SEE PAGE 253

\*CORRECTION AFFIDAVIT  
03-JUL-2001, E#1780686

FOR COMPLETE ENG DATA SEE  
ORIGINAL DEDICATION PLAT IN  
BOOK 22, PAGE 99 OF RECORDS.

7' UTILITY & DRAINAGE EASEMENTS EACH  
SIDE OF PROPERTY LINES AS INDICATED  
BY DASHED LINES EXCEPT AS OTHERWISE  
SHOWN.