

PART OF N.E. 1/4 SEC. 15, T.5N., R.2W., S.L.B. & M.

229

RAYNEER SUBDIVISION NO. 2

LOTS 1-3, 26-31, 89-92

IN ROY CITY


SCALE 1"=50'

TAXING UNIT: 41

PREFIX: 09-229

EXCEPT WHERE OTHERWISE
SHOWN ALL LOTS OWNED
BY: RAY REALTY

SEE PAGE 67

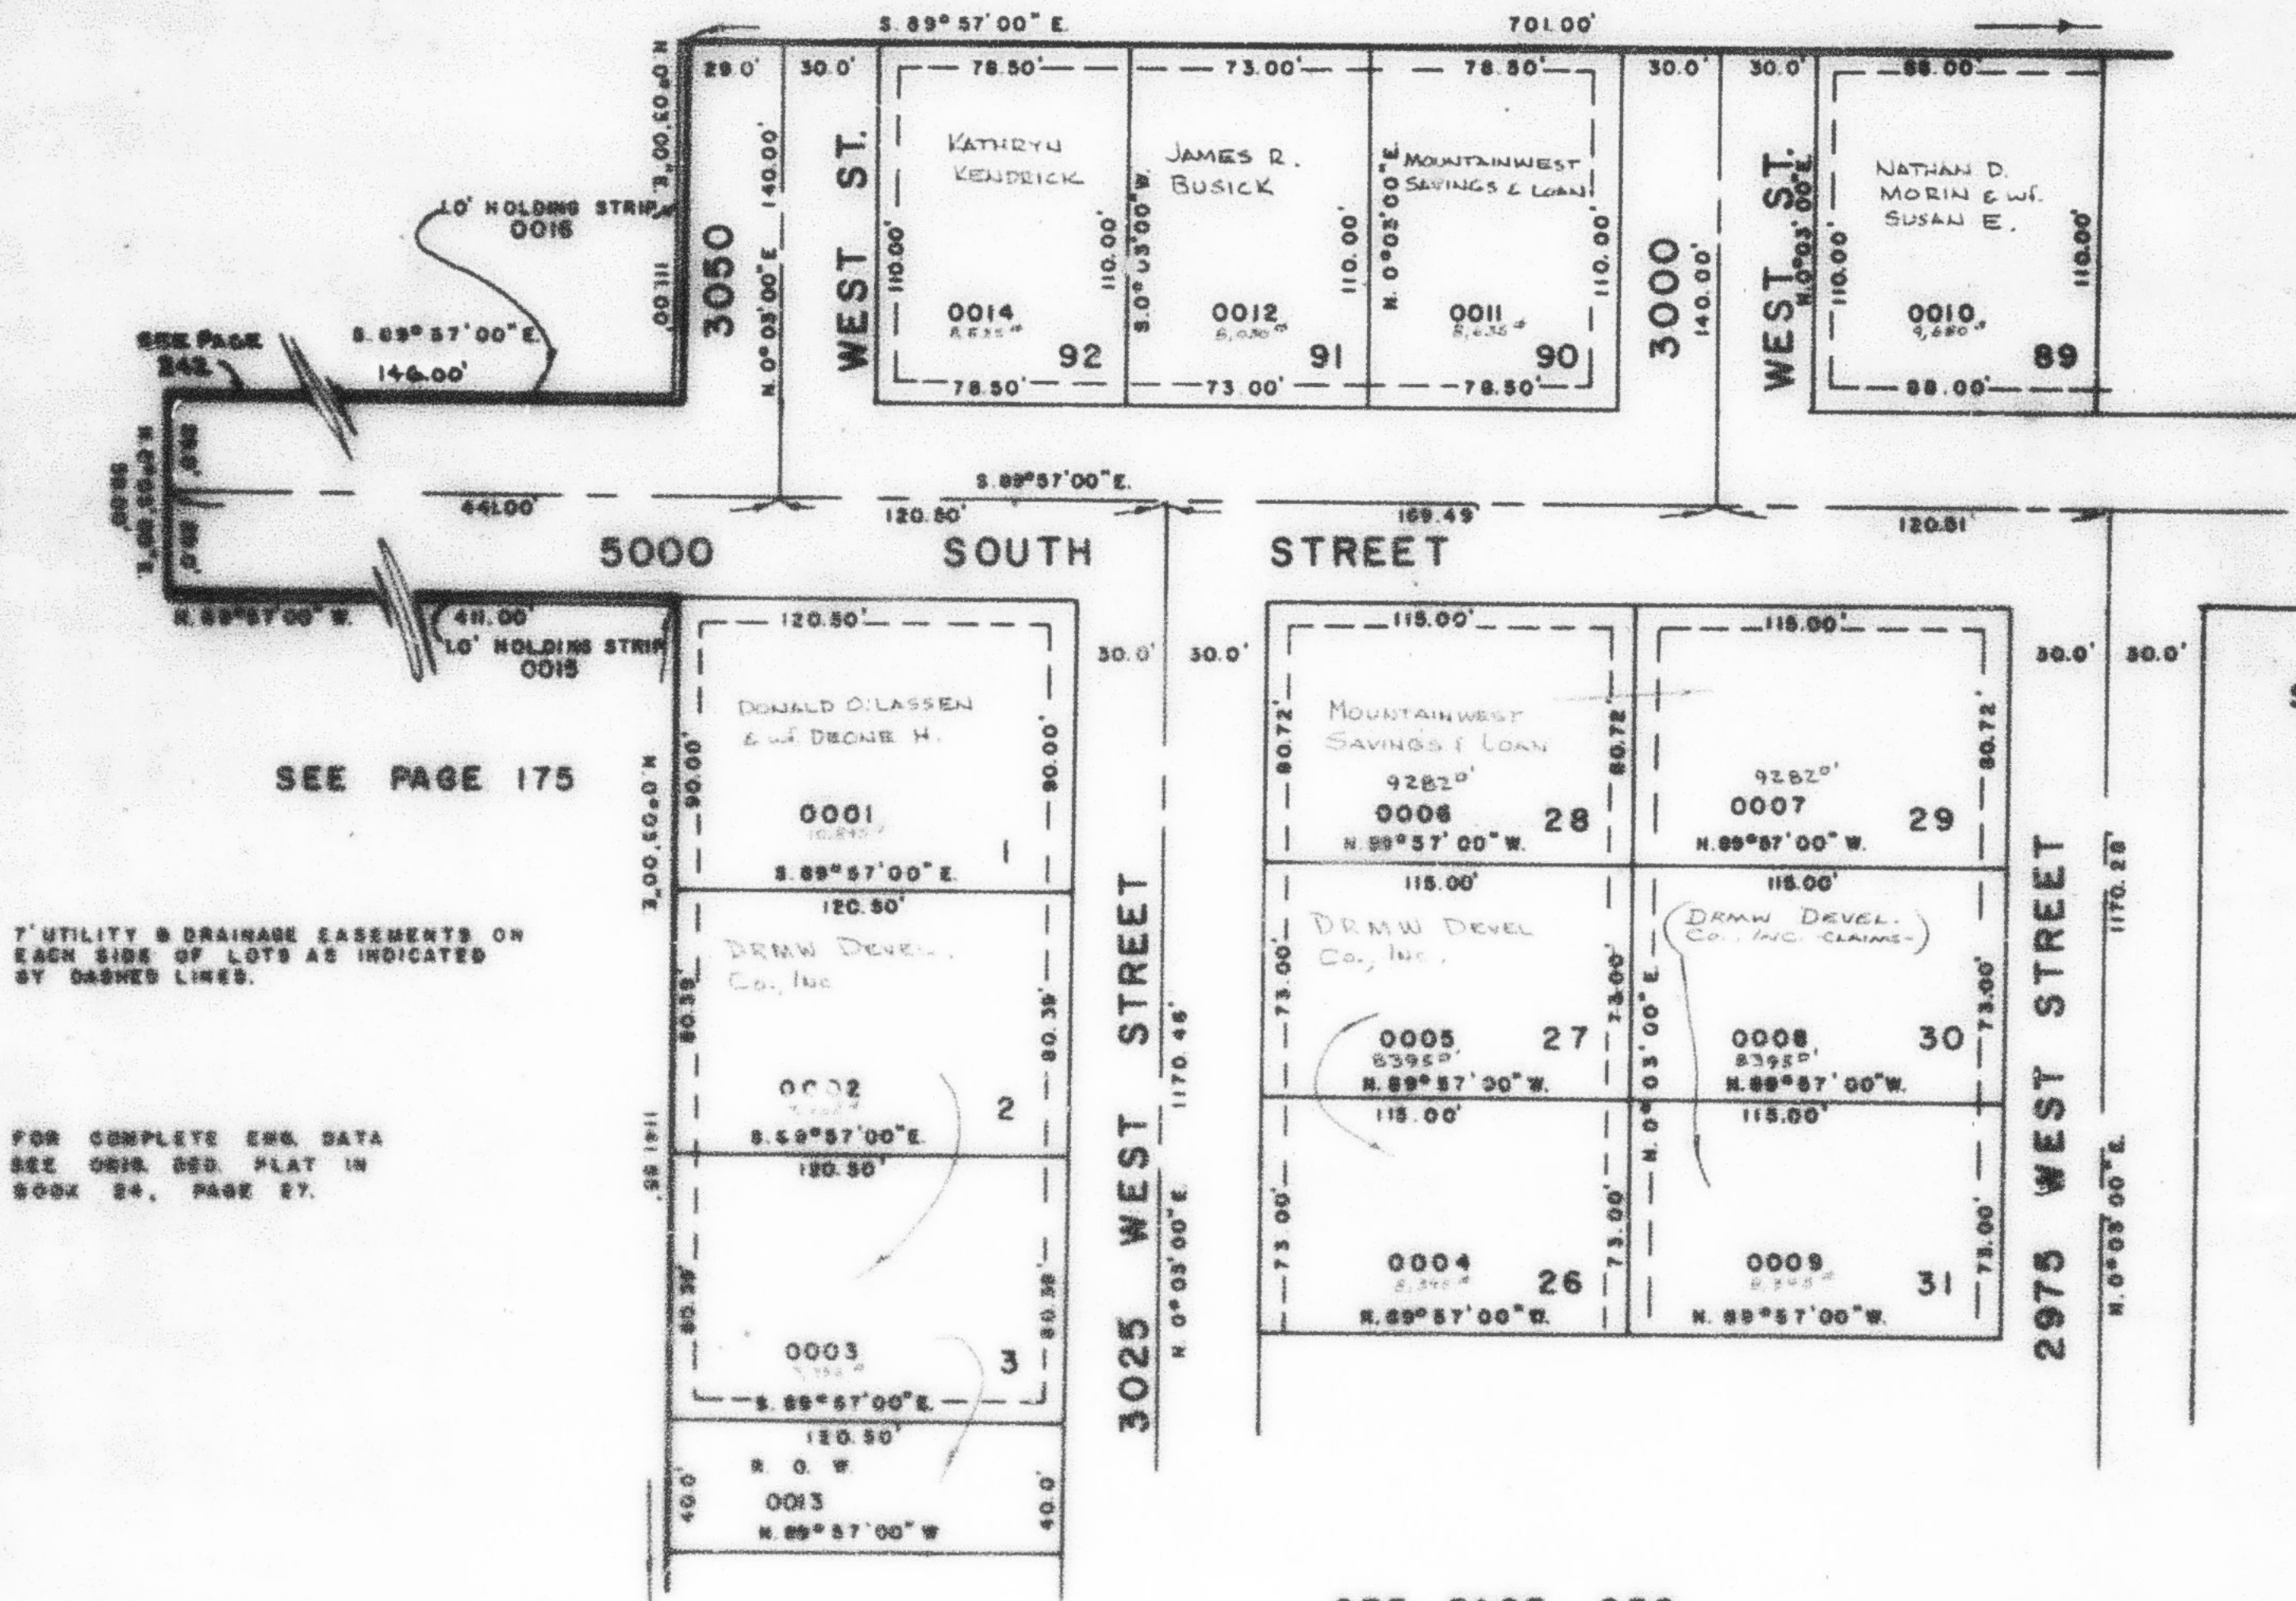

SEE PAGE
234

SEE PAGE 230

7' UTILITY & DRAINAGE EASEMENTS ON
EACH SIDE OF LOTS AS INDICATED
BY DASHED LINES.

FOR COMPLETE ENG. DATA
SEE ORIG. DED. PLAT IN
BOOK 24, PAGE 27.