


PART OF NE 1/4 SEC. 15, T.5N., R.2W., S.L.B. & M.
RAYNEER SUBDIVISION NO. 2

LOTS 1, 26-31, 89-92
 AND AMENDED LOTS 2, 3, 93

TAXING UNIT: 41

IN ROY CITY
 SCALE 1" TO 50'

SEE PAGE 67

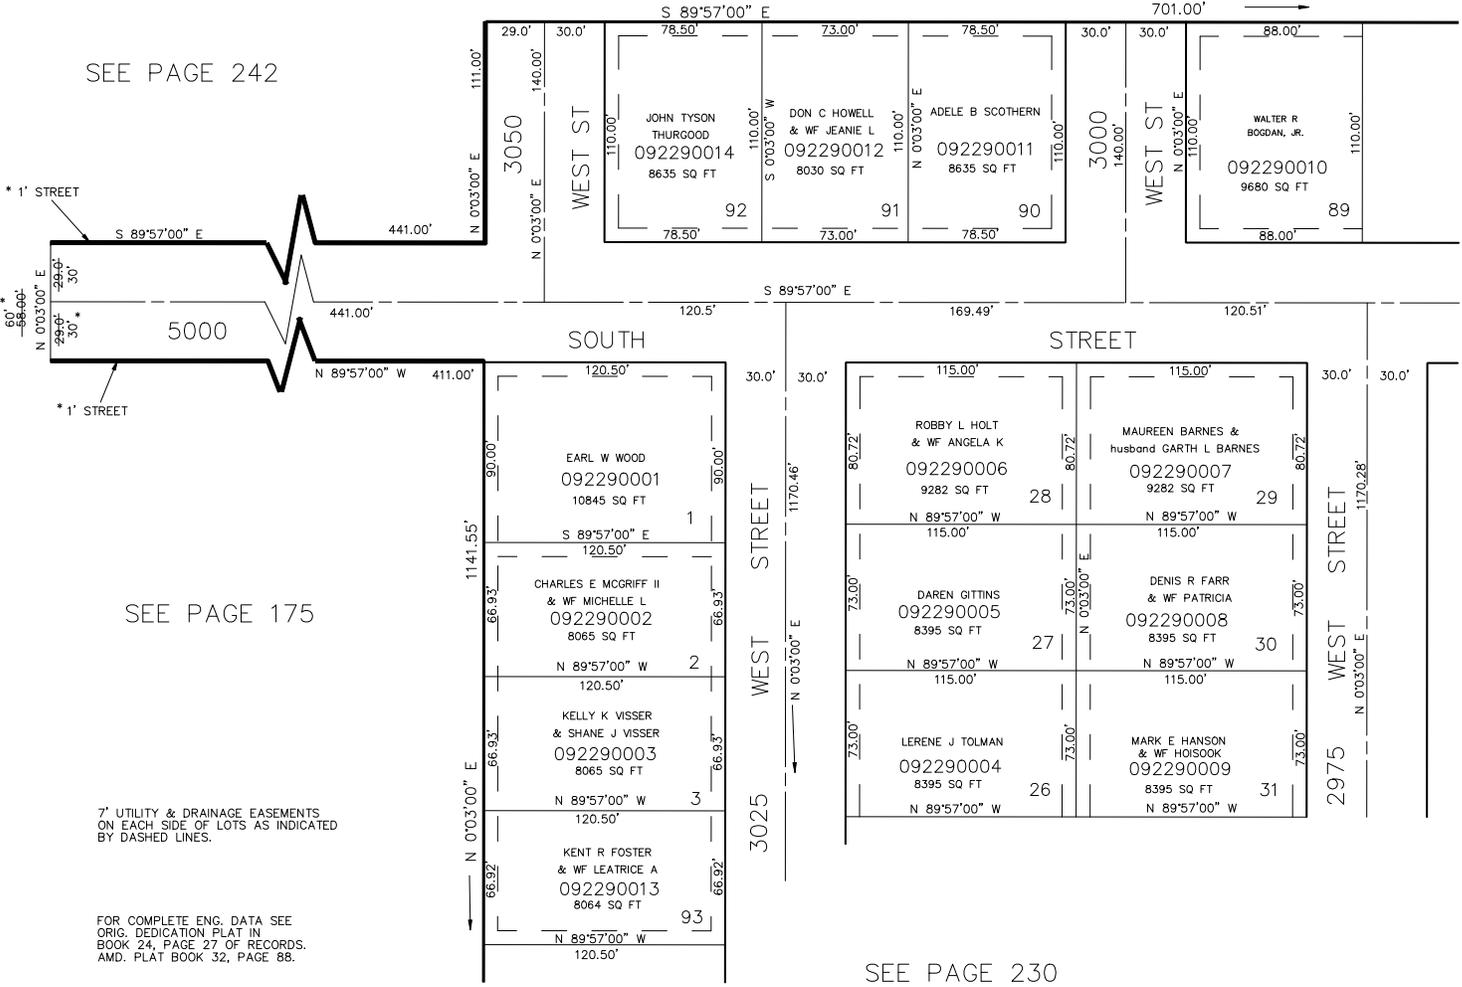

SEE PAGE 242

SEE PAGE 175

7' UTILITY & DRAINAGE EASEMENTS ON EACH SIDE OF LOTS AS INDICATED BY DASHED LINES.

FOR COMPLETE ENG. DATA SEE ORIG. DEDICATION PLAT IN BOOK 24, PAGE 27 OF RECORDS. AMD. PLAT BOOK 32, PAGE 88.

* FOR STREET DEDICATION SEE 46-87 15-APR-1998

SEE PAGE 230

SEE PAGE 234