


PART OF NE 1/4 SEC. 15, T.5N., R.2W., S.L.B. & M.  
**RAYNEER SUBDIVISION NO. 2**

LOTS 1, 26-31, 89-92  
 AND AMENDED LOTS 2, 3, 93

TAXING UNIT: 41

IN ROY CITY  
 SCALE 1" TO 50'

SEE PAGE 67

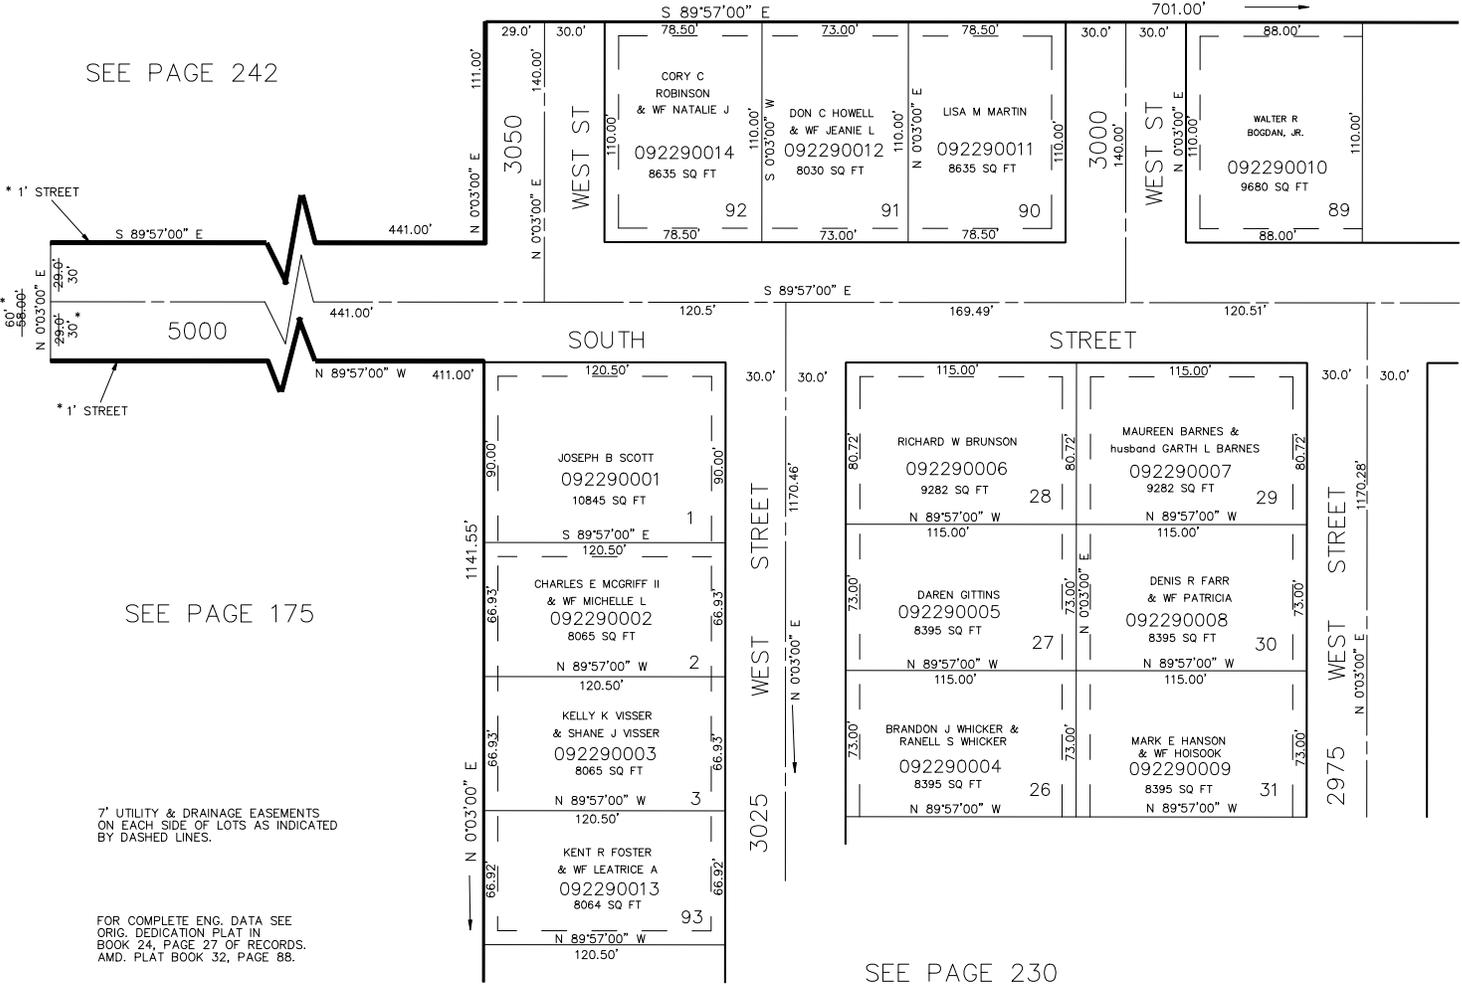

SEE PAGE 242

SEE PAGE 175

7" UTILITY & DRAINAGE EASEMENTS  
 ON EACH SIDE OF LOTS AS INDICATED  
 BY DASHED LINES.

FOR COMPLETE ENG. DATA SEE  
 ORIG. DEDICATION PLAT IN  
 BOOK 24, PAGE 27 OF RECORDS.  
 AMD. PLAT BOOK 32, PAGE 88.

\* FOR STREET DEDICATION  
 SEE 46-87 15-APR-1998

SEE PAGE 230

SEE PAGE 234