

PART OF N.E. 1/4 SEC. 15, T.5N., R.2W., S.L.B.M.

230

RAYNEER SUBDIVISION

AMENDED LOTS 1-76

LOTS 4-8, 18-22, 29-33

IN ROY CITY

SCALE 1"=50'


TAXING UNIT - 41

PREFIX - 09 - 230

EXCEPT WHERE OTHERWISE SHOWN
ALL LOTS OWNED BY
RAY REALTY

SEE PAGE 229

SEE PAGE 175

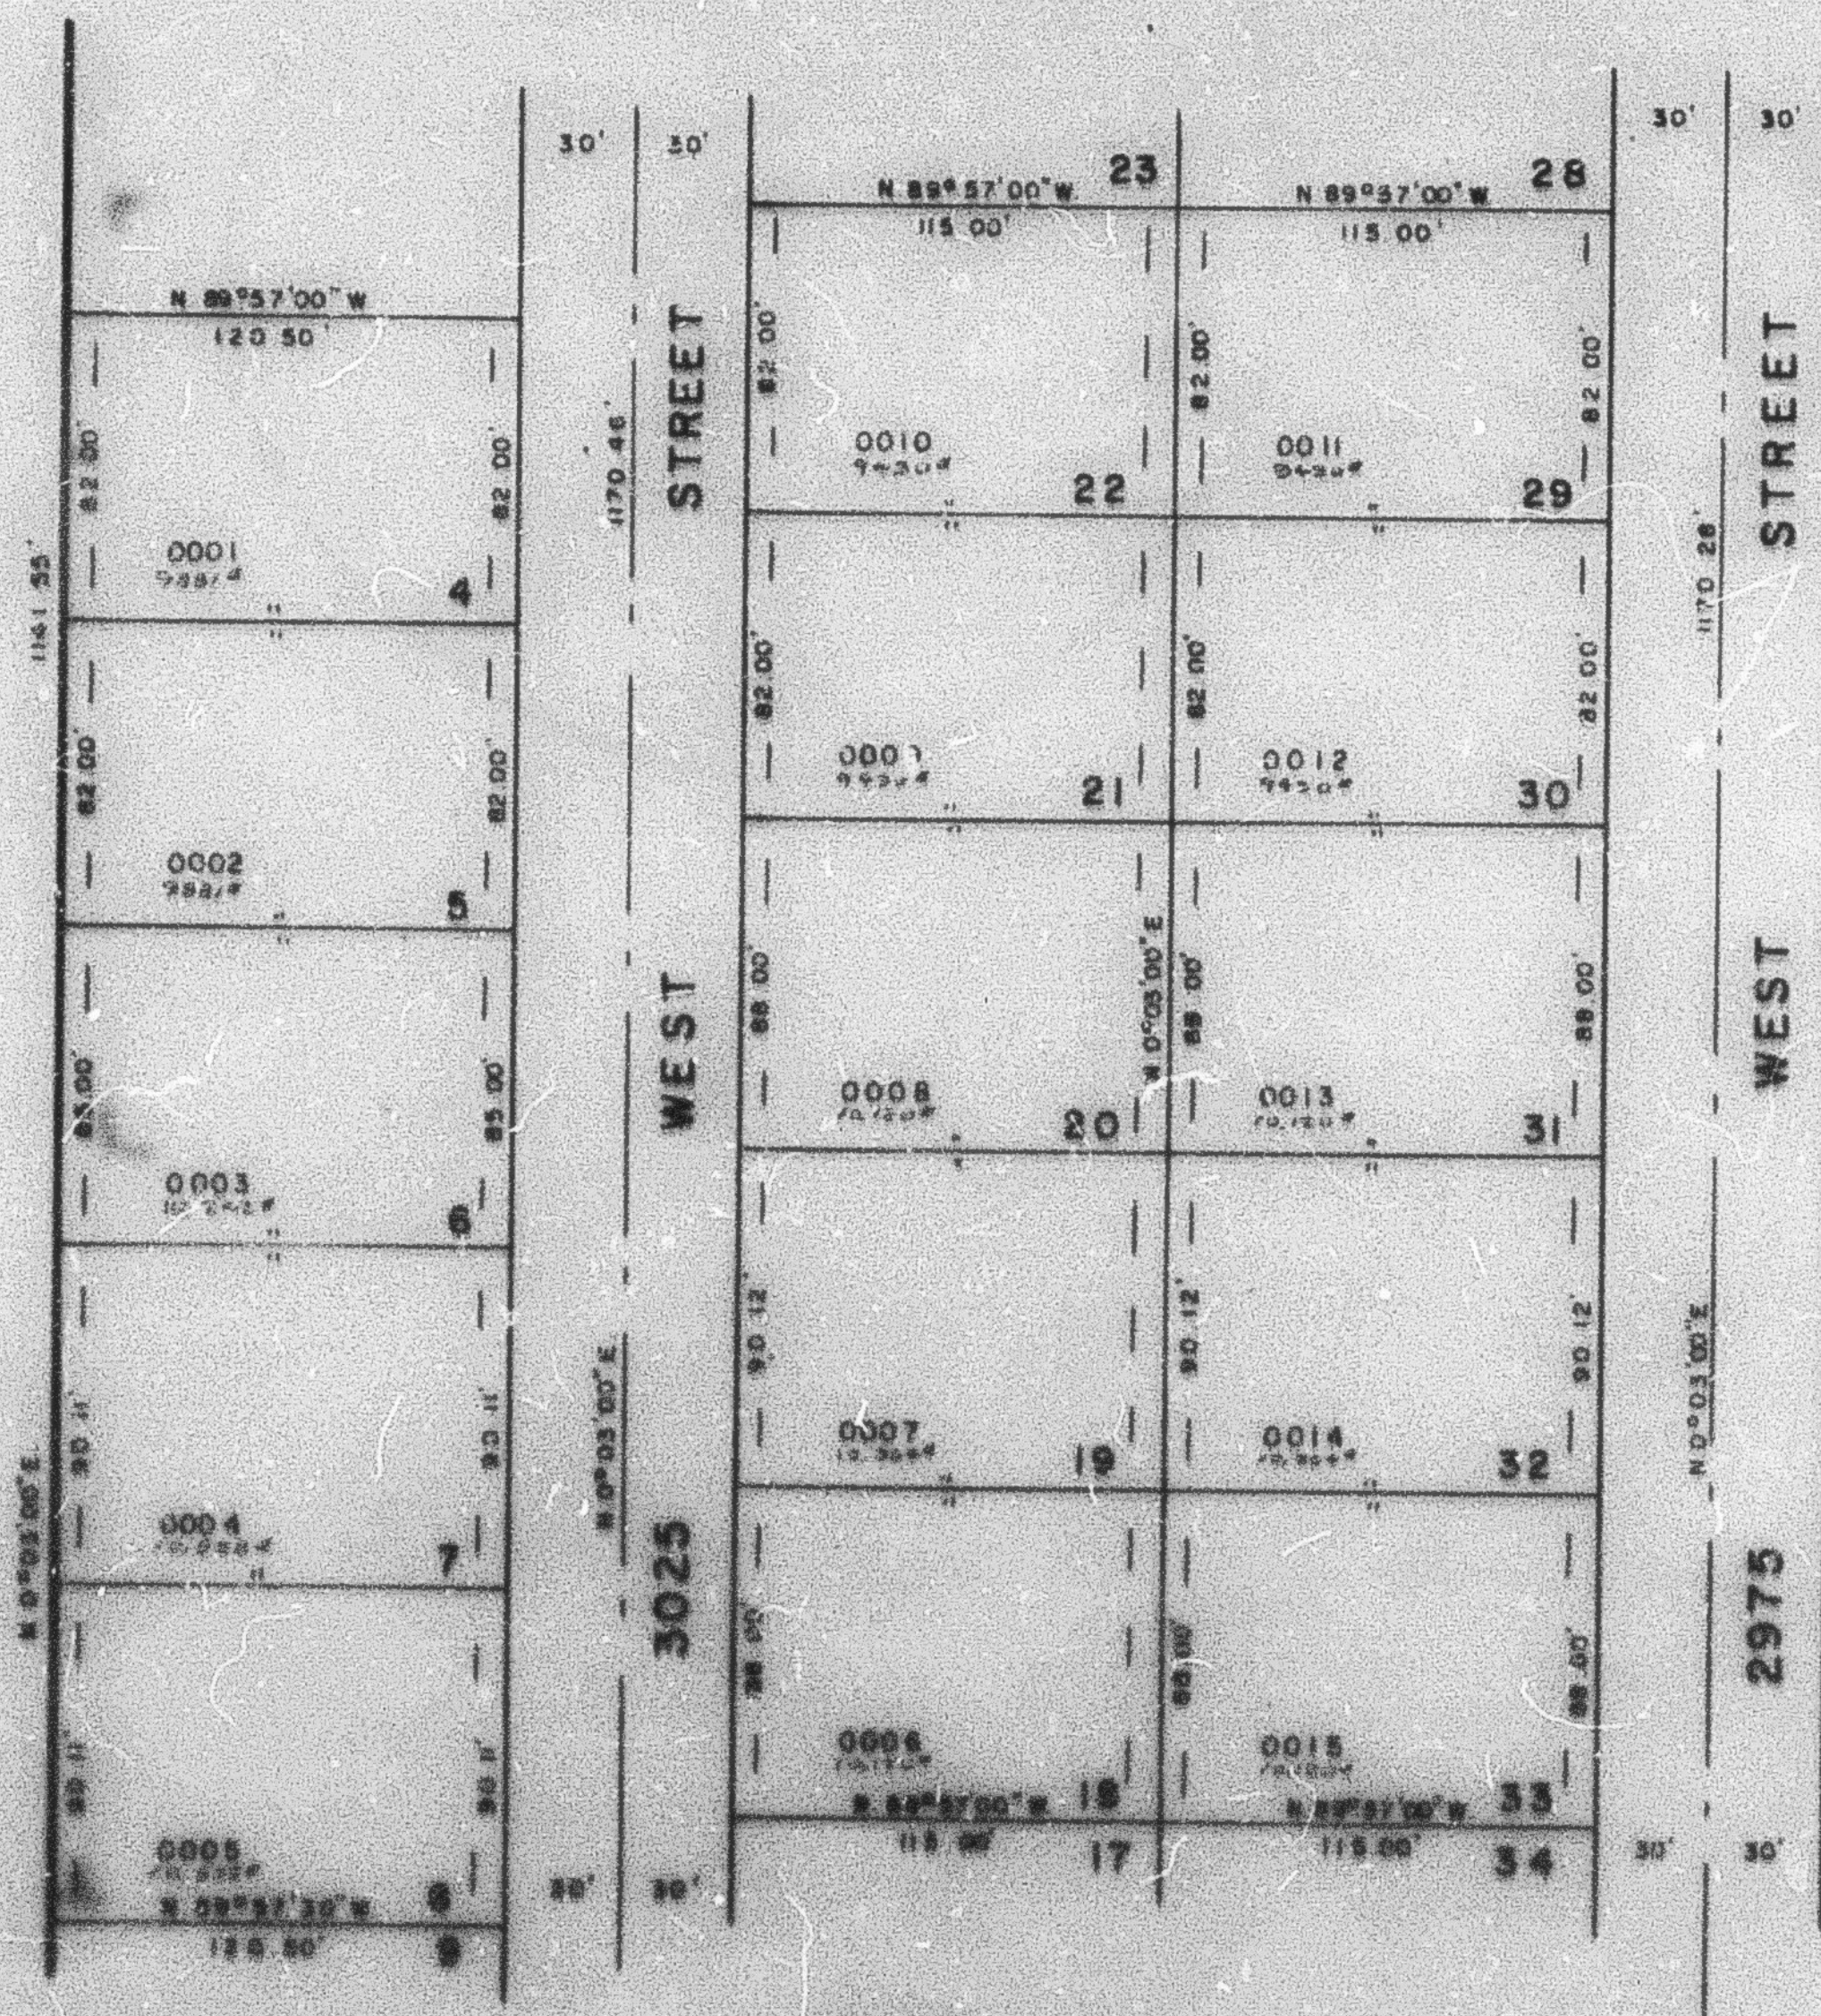

SEE PAGE 233

SEE PAGE 231

FOR COMPLETE AND DATA
SEE 0018 DED. PLAT IN
BOOK 22, PAGE 11

7' UTILITY & DRAINAGE EASEMENTS
EACH SIDE OF PROPERTY LINE AS
INDICATED BY DASHED LINES