

PART OF N.E. 1/4 SEC. 15, T. 5 N., R. 2 W., S.L.B. & M.

230

RAYNEER SUBDIVISION NO. 2

LOTS 4-9, 20-25, 32-37

IN ROY CITY


SCALE 1" = 50'

TAXING UNIT 41

PREFIX 09-230

EXCEPT WHERE OTHERWISE
SHOWN ALL LOTS OWNED
BY: RAY REALTY

SEE PAGE 229

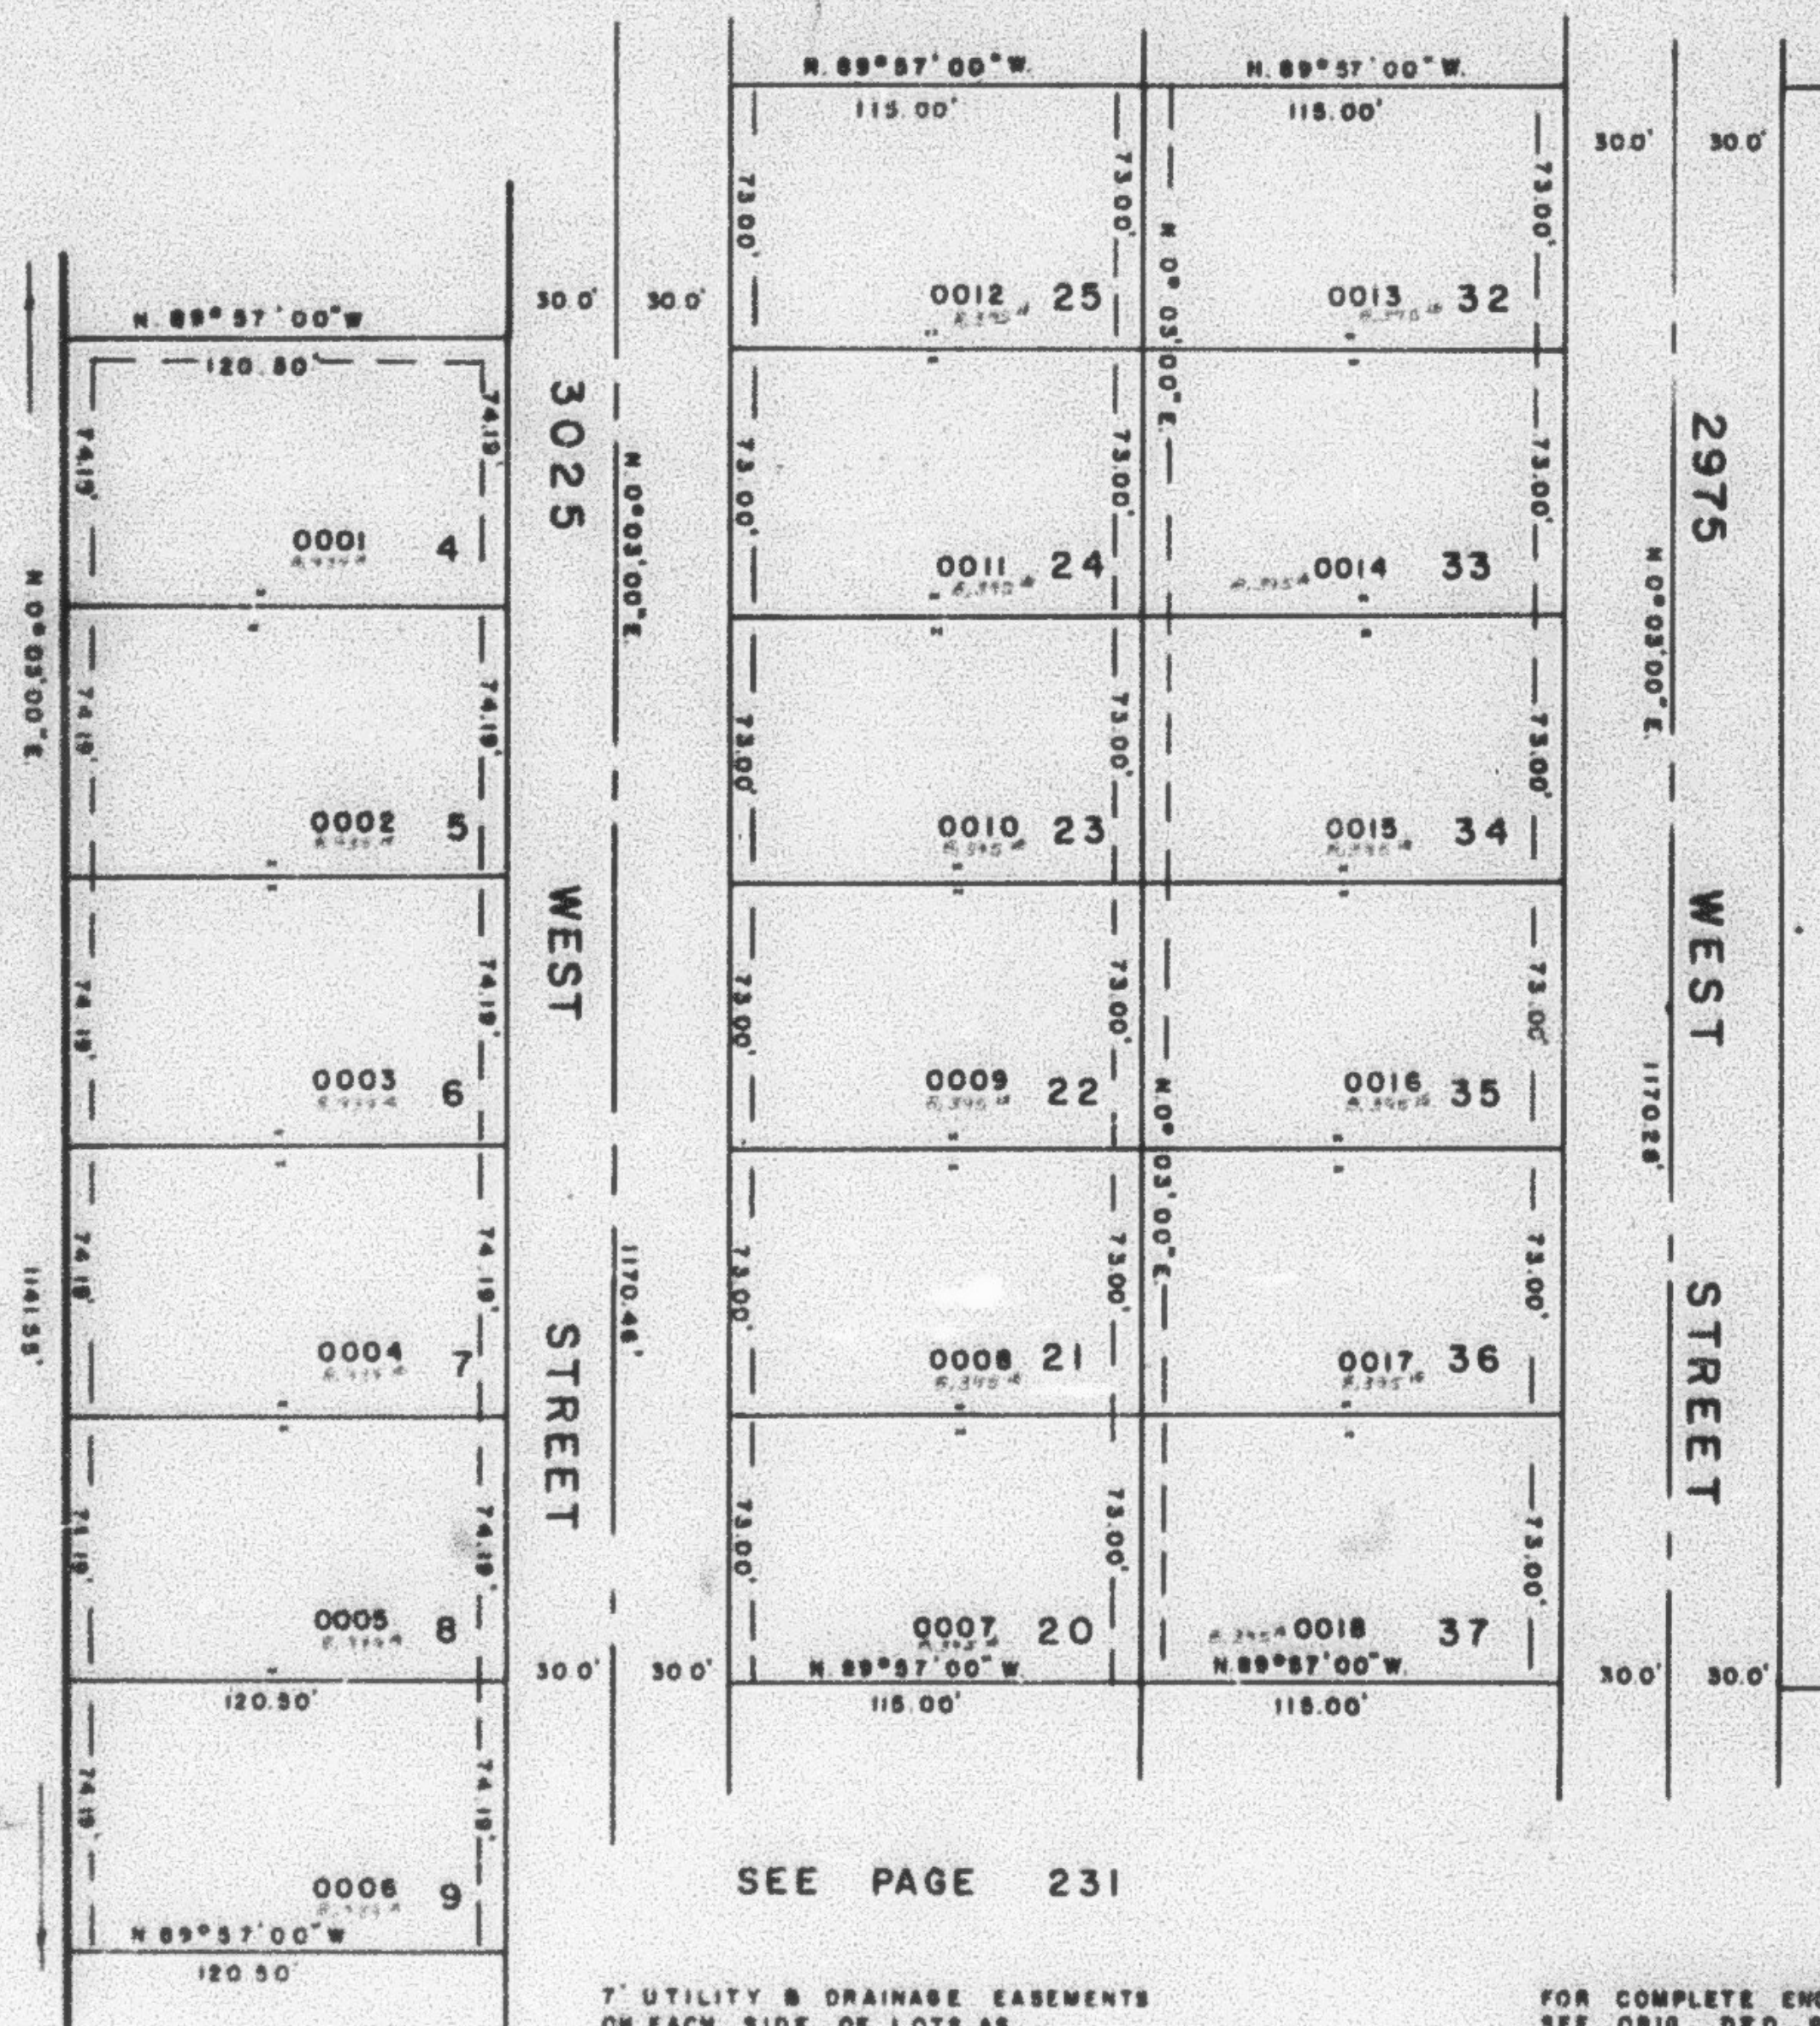

SEE PAGE
175

SEE PAGE
233

SEE PAGE 231

7' UTILITY & DRAINAGE EASEMENTS
ON EACH SIDE OF LOTS AS
INDICATED BY DASHED LINES

FOR COMPLETE ENG. DATA
SEE ORIG. DEED. PLAT IN
BOOK 24, PAGE 27.