

PART OF N.E. 1/4 SEC. 15, T.5N., R.2W., S.L.B. & M.

230

RAYNEER SUBDIVISION NO. 2

LOTS 4-9, 20-25, 32-37

IN ROY CITY


SCALE 1"=50'

TAXING UNIT: 41

PREFIX: 00-230

EXCEPT WHERE OTHERWISE
SHOWN ALL LOTS OWNED
BY: RAY REALTY

SEE PAGE 229

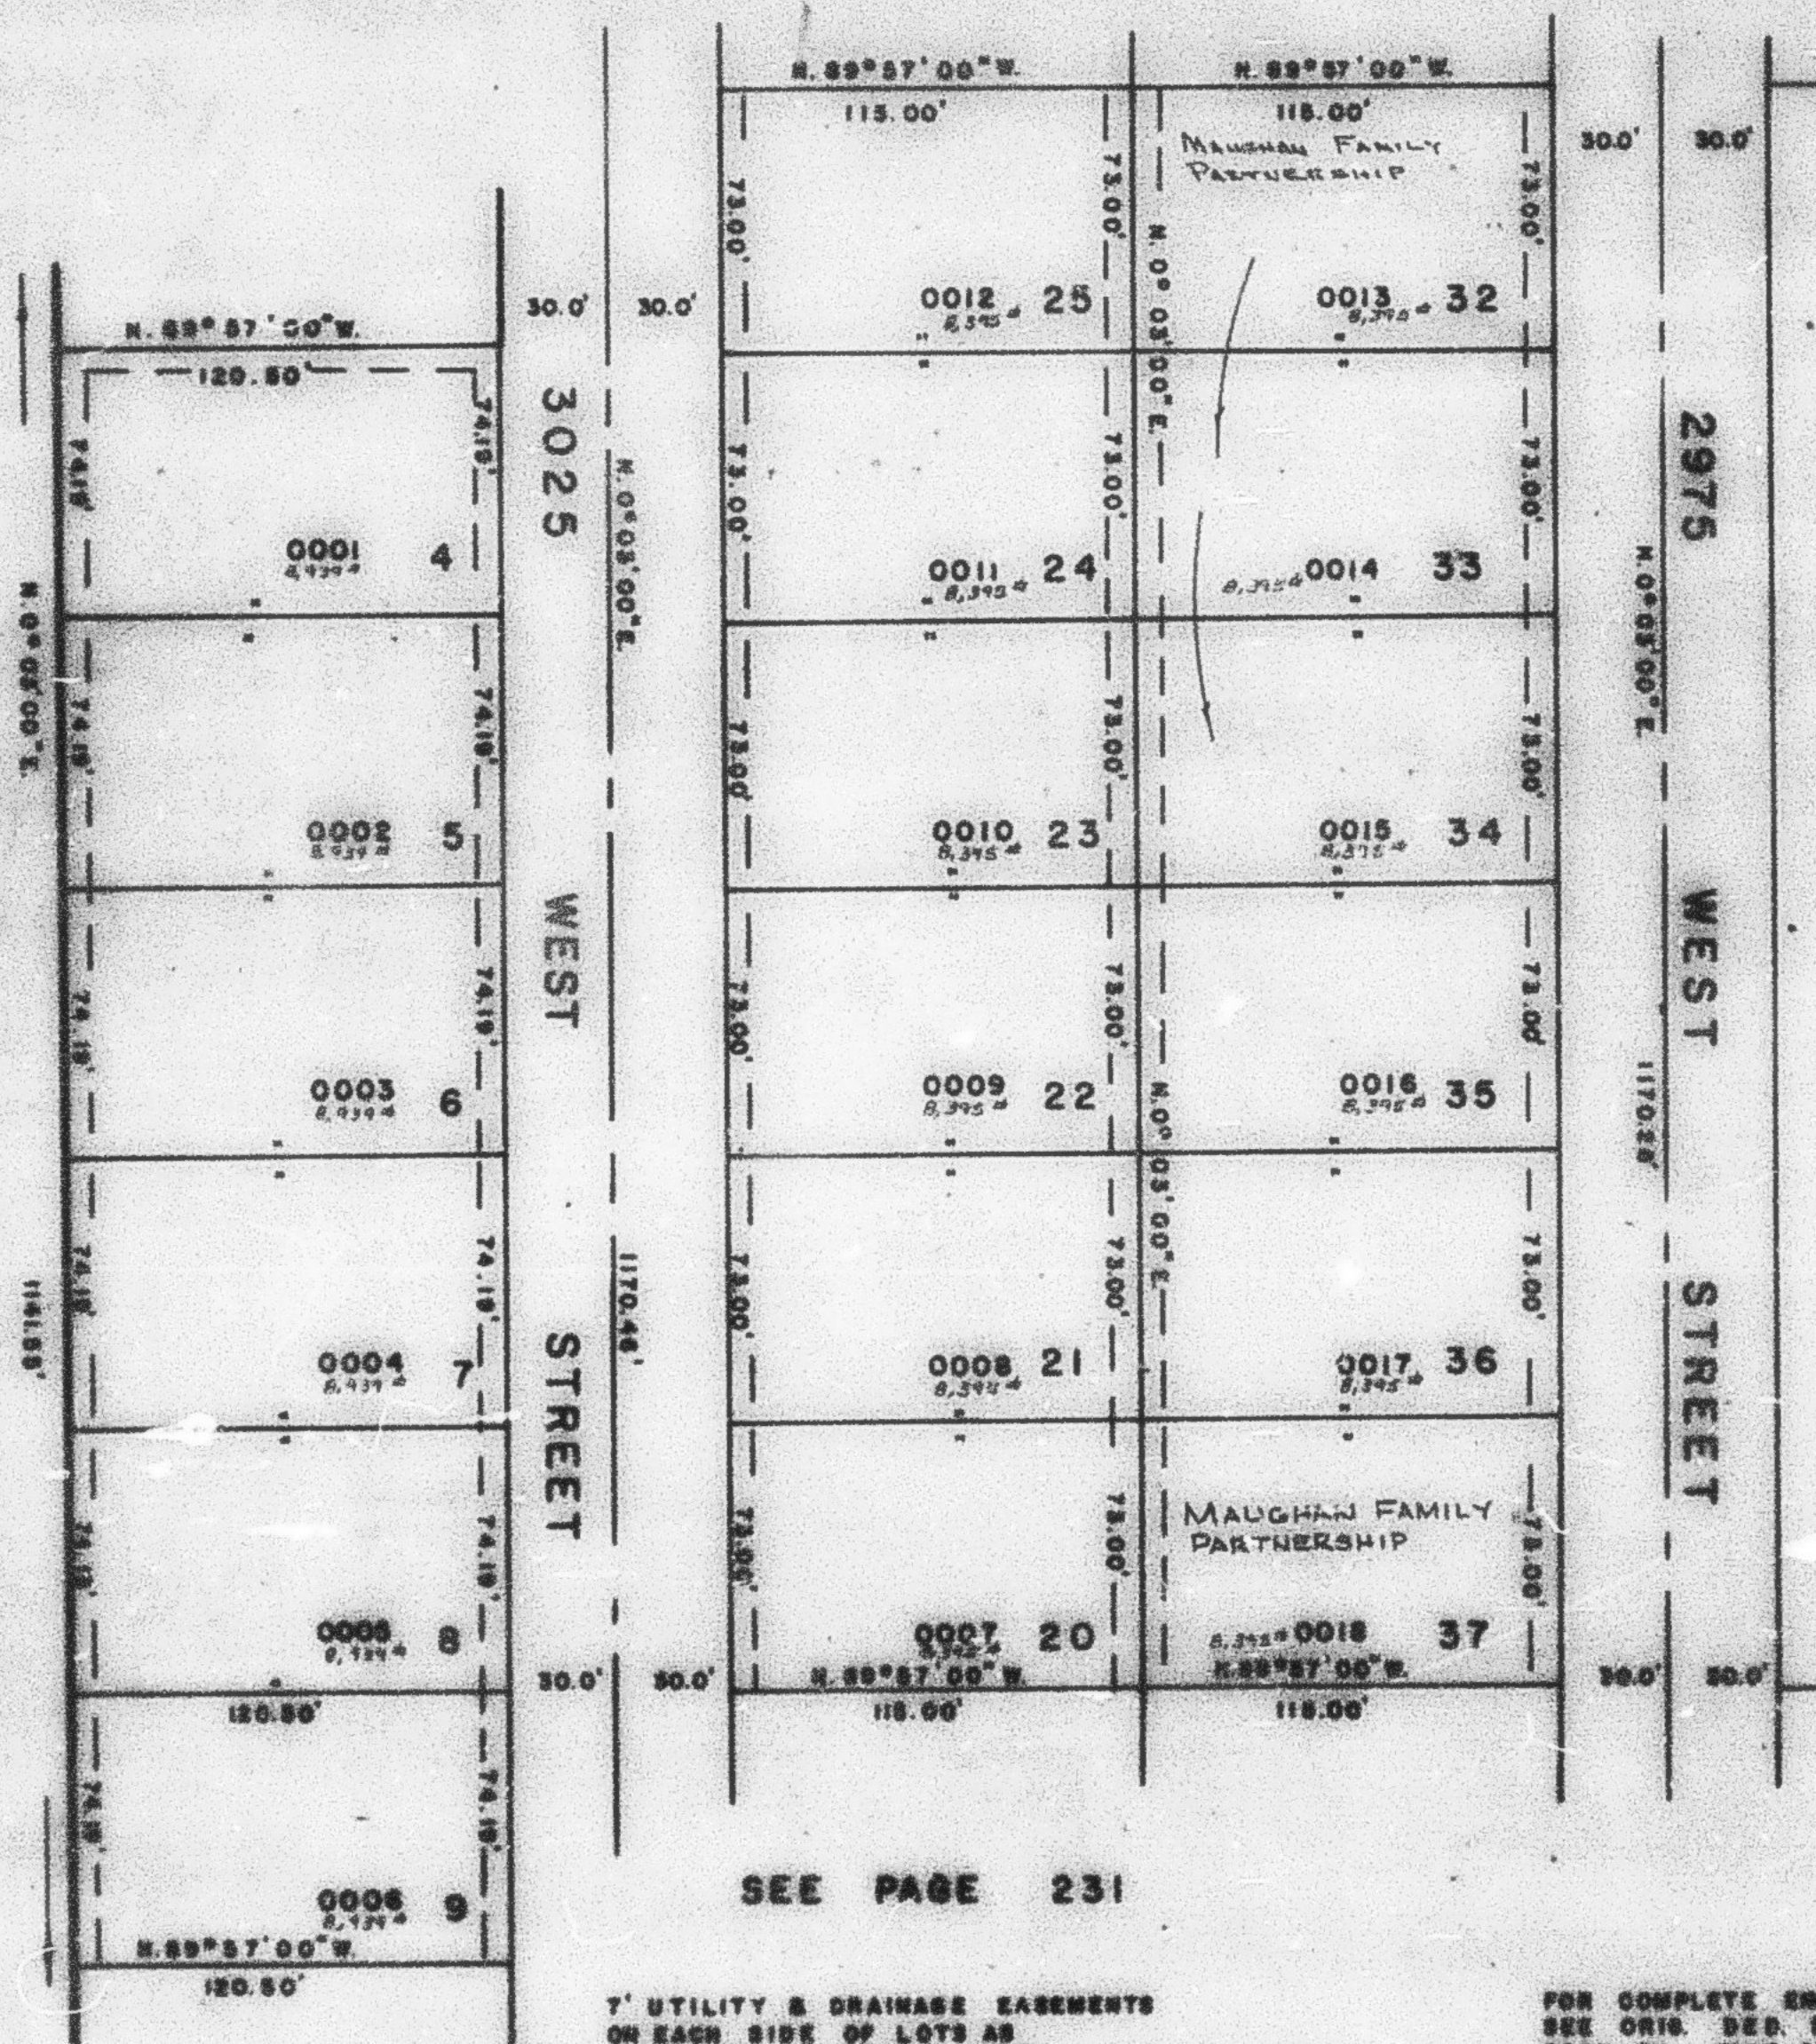

SEE PAGE
175

SEE PAGE
233

SEE PAGE 231

7' UTILITY & DRAINAGE EASEMENTS
ON EACH SIDE OF LOTS AS
INDICATED BY DASHED LINES.

FOR COMPLETE SURV. DATA
SEE ORIG. SURV. PLAT IN
BOOK 24, PAGE 27.