

RAYNEER SUBDIVISION NO. 2

LOTS 4-9, 20-25, 32-37

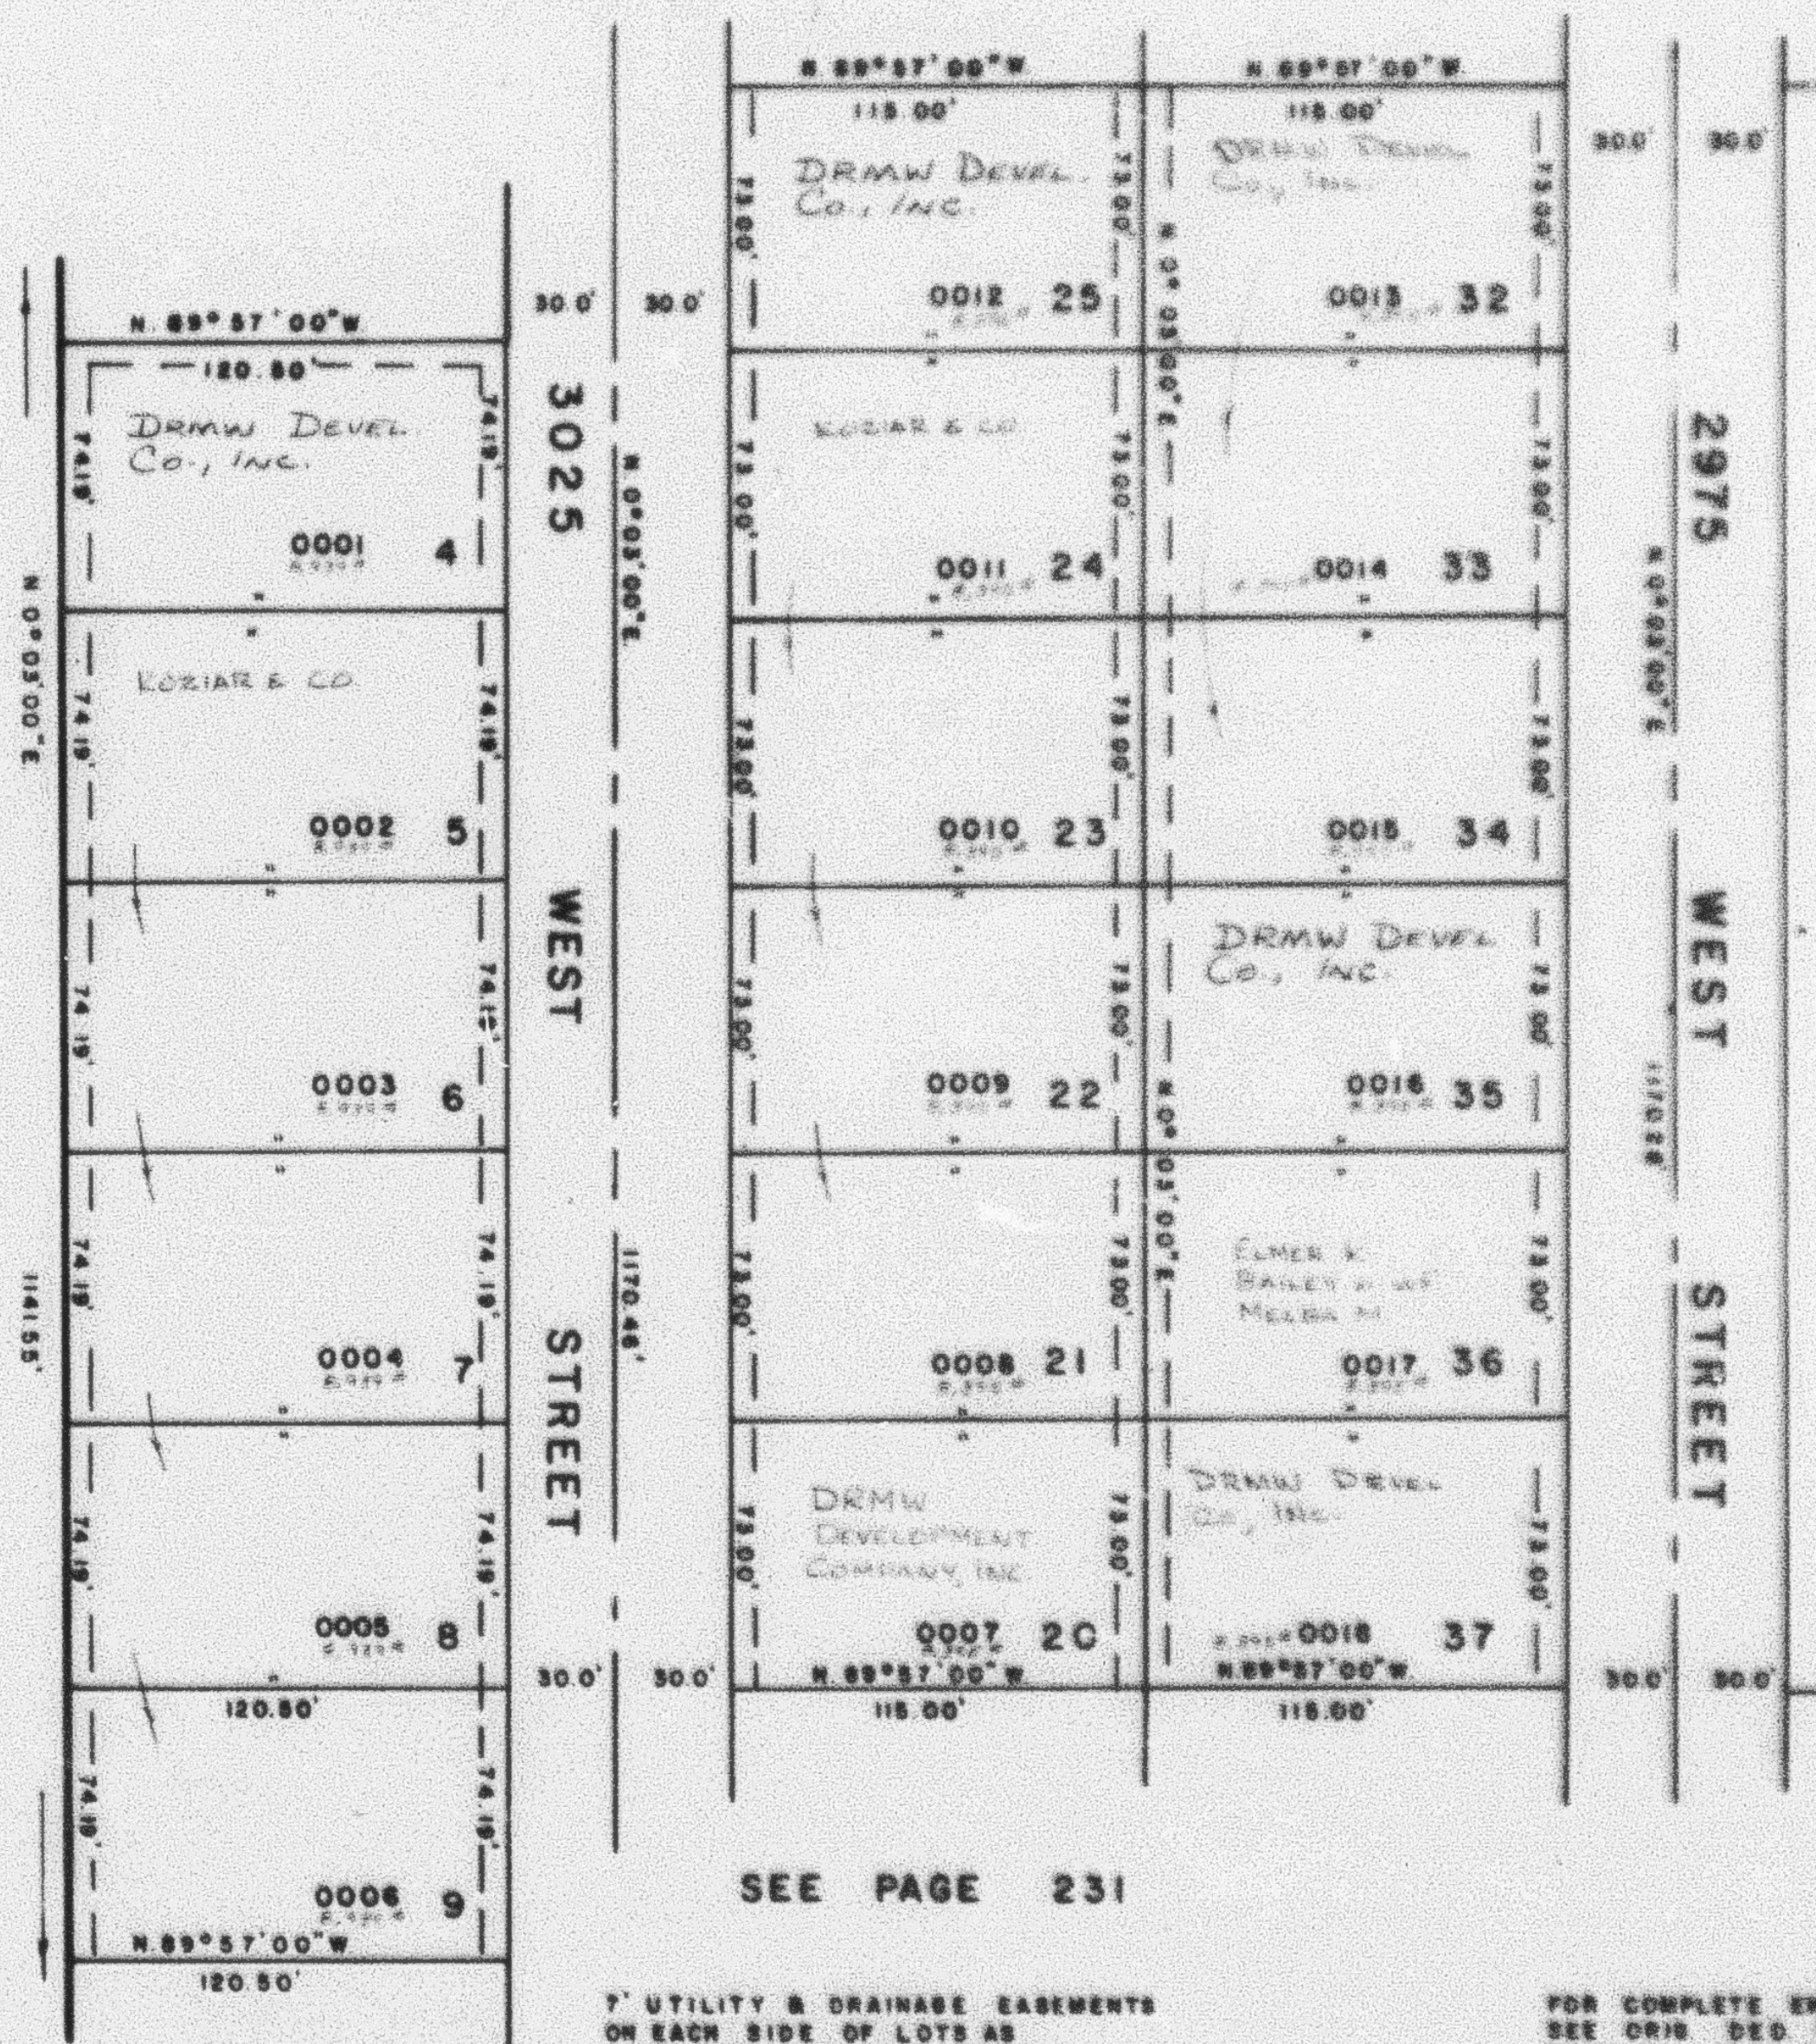
IN ROY CITY

SCALE 1"=50'

TAXING UNIT: 41

PREFIX: 09-230

SEE PAGE 229

EXCEPT WHERE OTHERWISE
SHOWN ALL LOTS OWNED
BY RAY REALTY(DRMW DEVEL. CO., INC.)
CLARK 0002 TO 0011SEE PAGE
233SEE PAGE
175

SEE PAGE 231

7' UTILITY & DRAINAGE EASEMENTS
ON EACH SIDE OF LOTS AS
INDICATED BY DASHED LINES.FOR COMPLETE EWD DATA
SEE ORIG. DED. PLAT IN
BOOK 24, PAGE 27.