

PART OF N.E. 1/4 SEC. 15, T.5N, R.2W, S.L.B. & M.

231

RAYNEER SUBDIVISION

AMENDED LOTS 1-76

LOTS 9-17, 34-38

IN ROY CITY

SCALE 1"=50'

TAXING UNIT: 41


PREFIX: 09-231

EXCEPT WHERE OTHERWISE SHOWN
ALL LOTS OWNED BY:
RAY REALTY

SEE PAGE 230

SEE PAGE 175

SEE PAGE 232

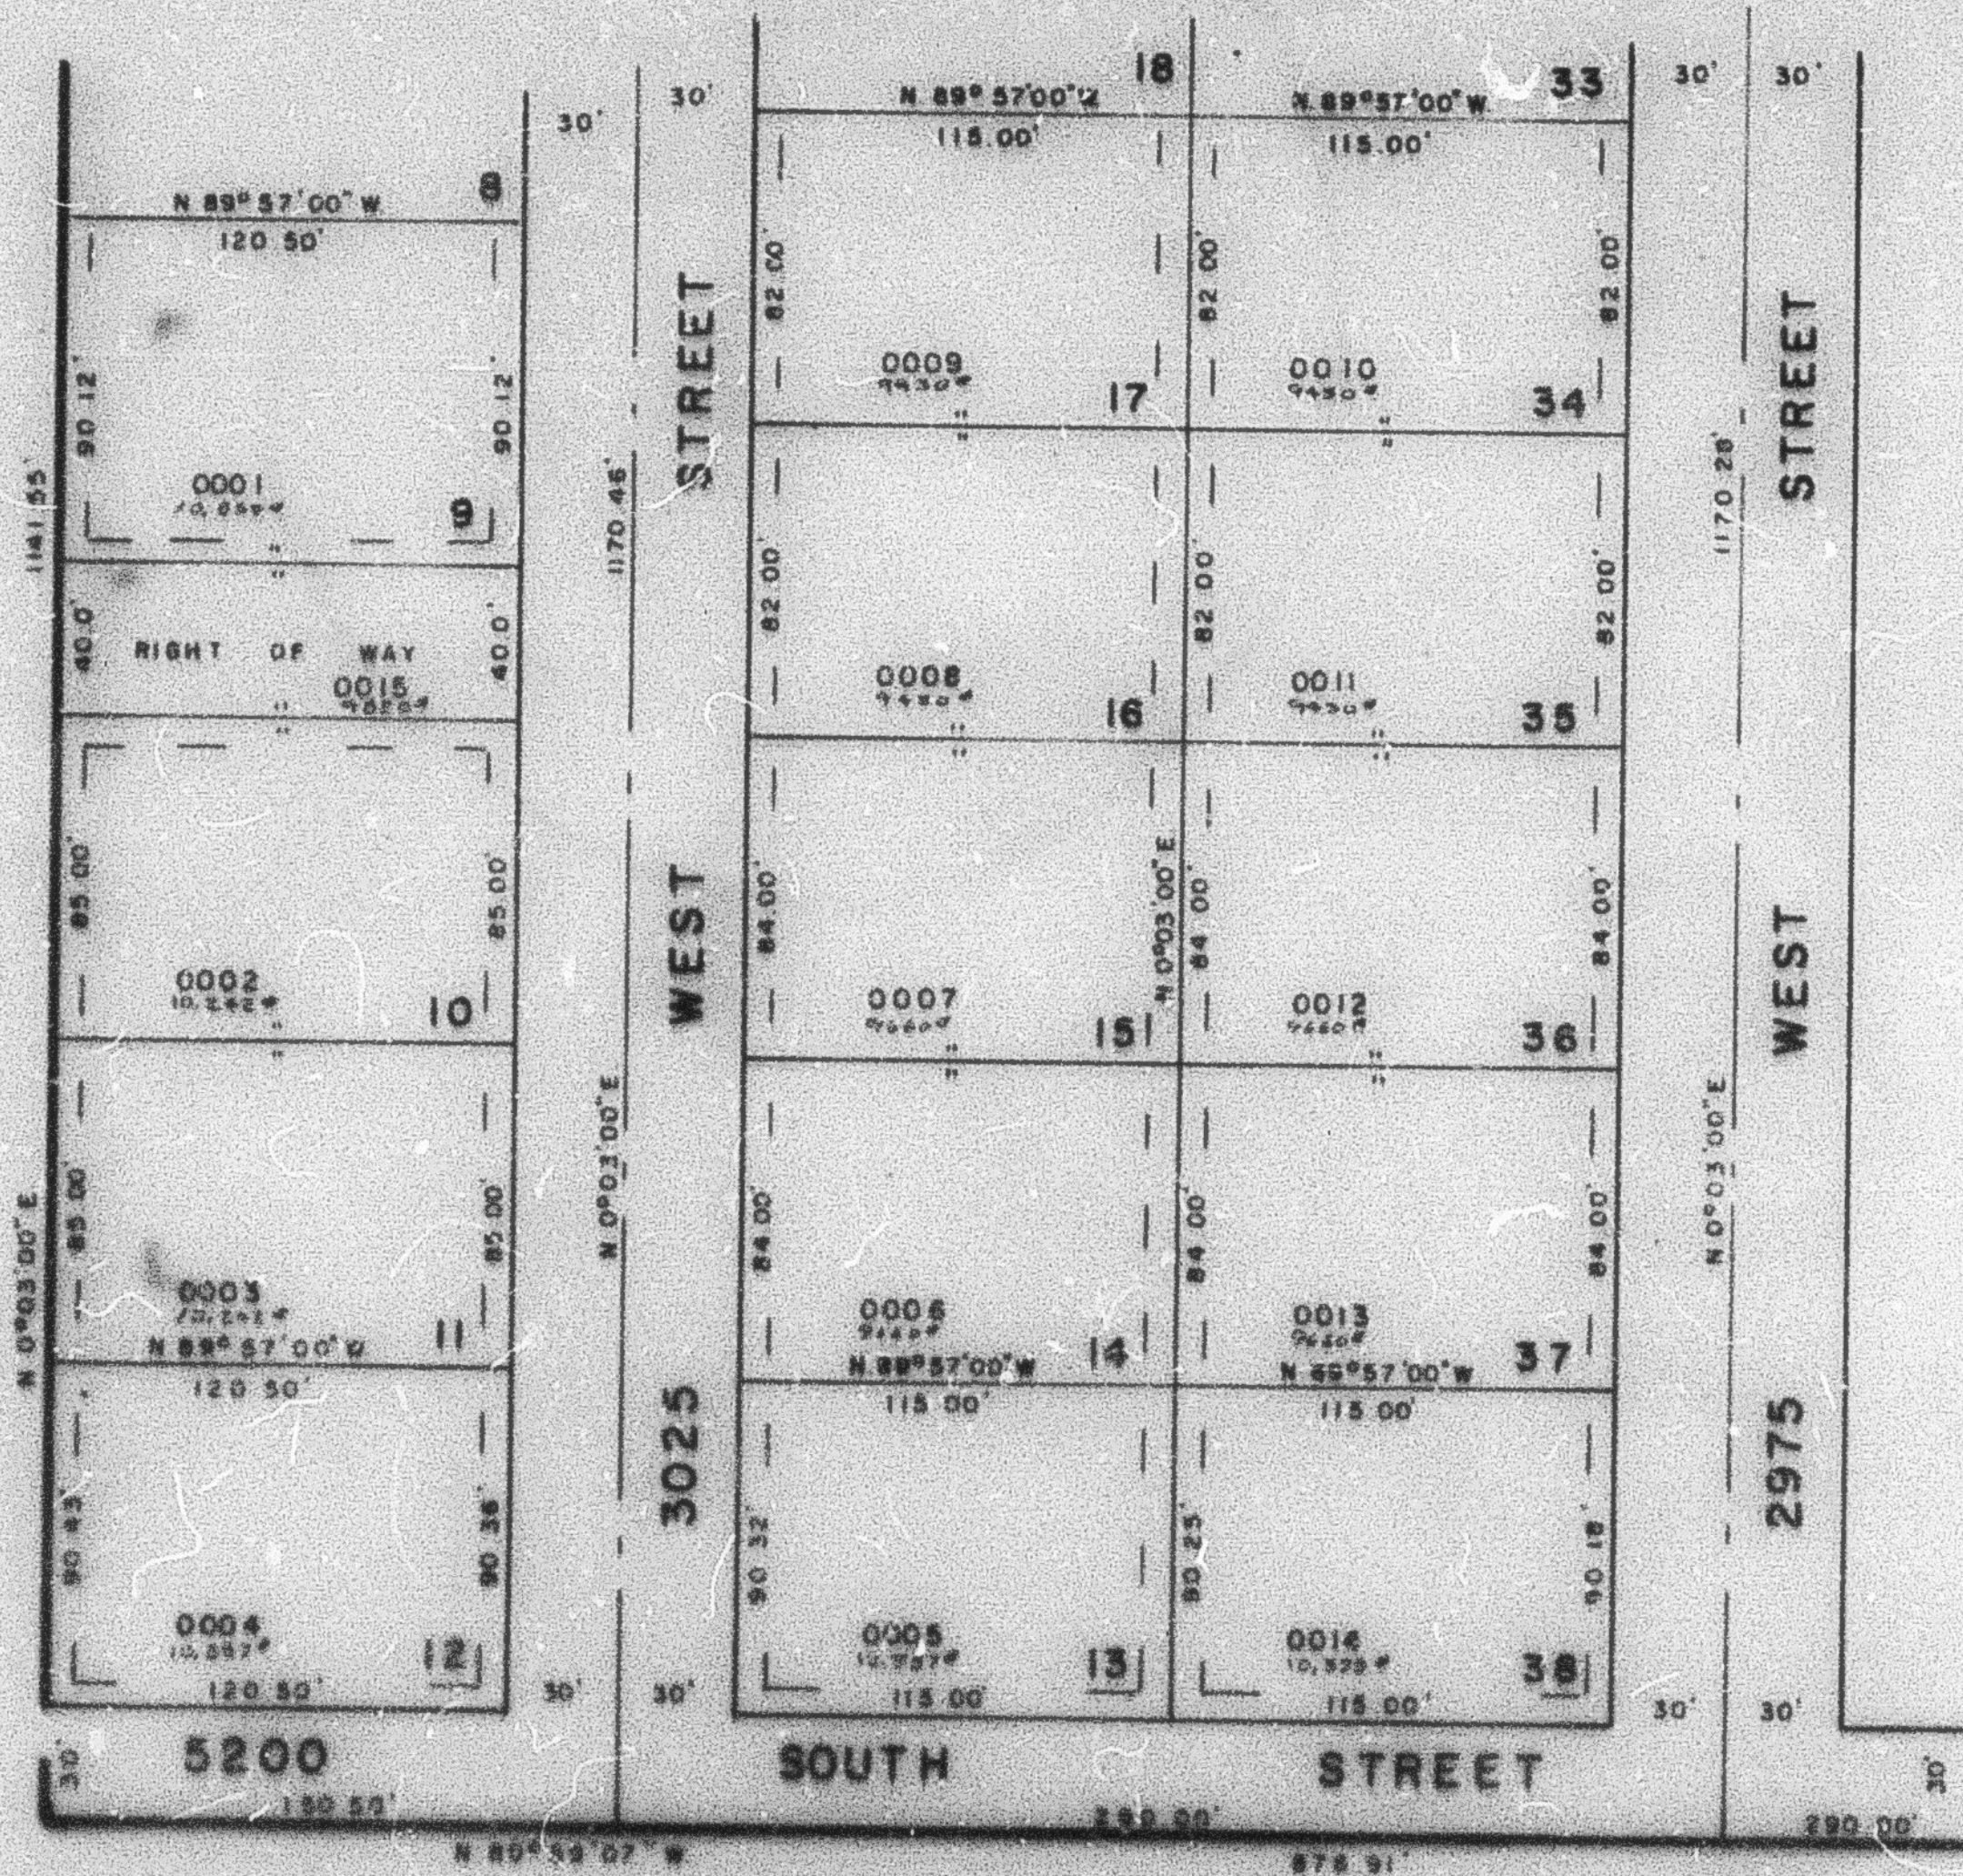

SEE PAGE 64-1

UTILITY & DRAINAGE EASEMENTS
EACH SIDE OF PROPERTY LINE AS
INDICATED BY DASHED LINES

FOR COMPLETE END DATA
SEE DEED PLAY IN
BOOK 23, PAGE 11