

PART OF N.E. 1/4 SEC. 18, T.5N., R.2W., S.L.B. & M.

231

RAYNEER SUBDIVISION NO.2

LOTS 10-19, 38-43

IN ROY CITY
SCALE 1" = 50'

PREFIX: 09-231


TAXING UNIT: 41

EXCEPT WHERE OTHERWISE
SHOWN ALL LOTS OWNED
BY: RAY REALTY

SEE PAGE 230

SEE PAGE
175

SEE PAGE
232

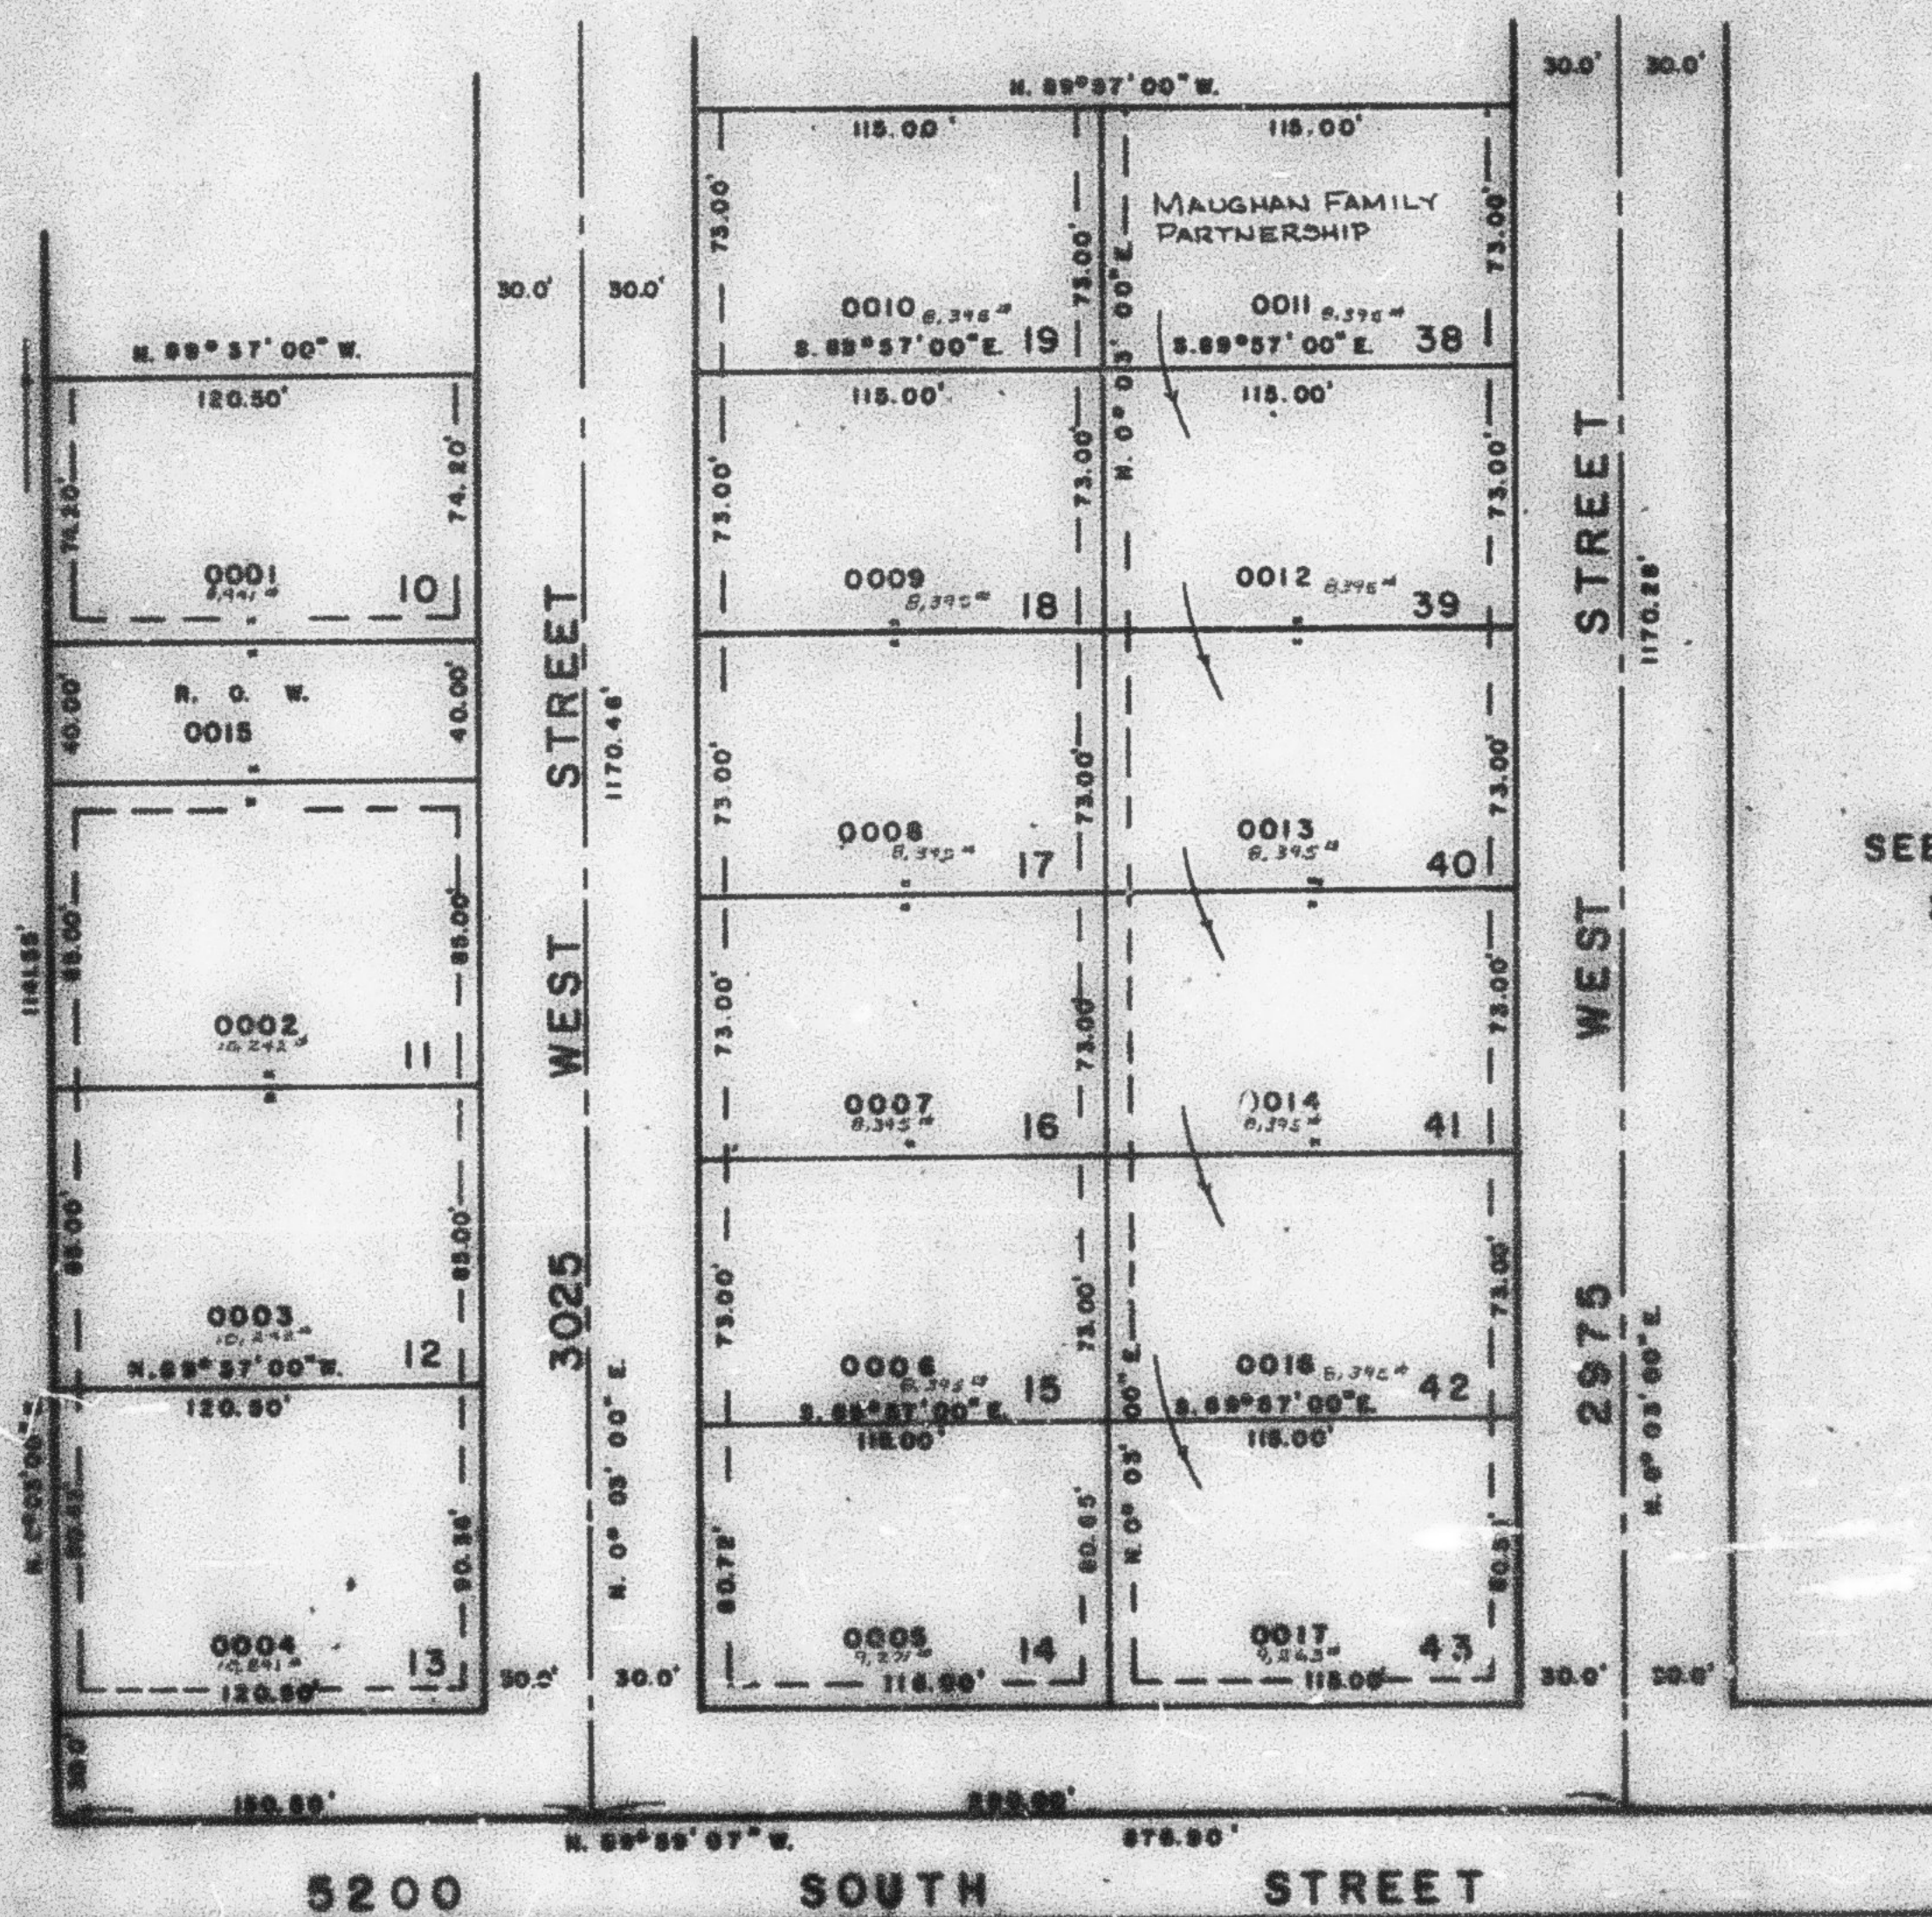

7' UTILITY & DRAINAGE EASEMENTS
ON EACH SIDE OF LOTS AS
INDICATED BY DASHED LINES.

FOR COMPLETE ENG. DATA
SEE ENG. PLAN IN
BOOK 24, PAGE 27.

SEE PAGE 64-1