

PART OF N.E. 1/4 SEC. 15, T.5N., R.2W., S.L.B. & M.

231

RAYNEER SUBDIVISION NO.2

LOTS 10-19, 38-43

IN ROY CITY

SCALE 1"=50'


TAXING UNIT - 41

PREFIX: 09-231

SEE PAGE 230

EXCEPT WHERE OTHERWISE
SHOWN ALL LOTS OWNED
BY: RAY REALTY
(DRMW DEVEL. CO., INC.)
CLAIMS 0001 TO 0010

SEE PAGE
175

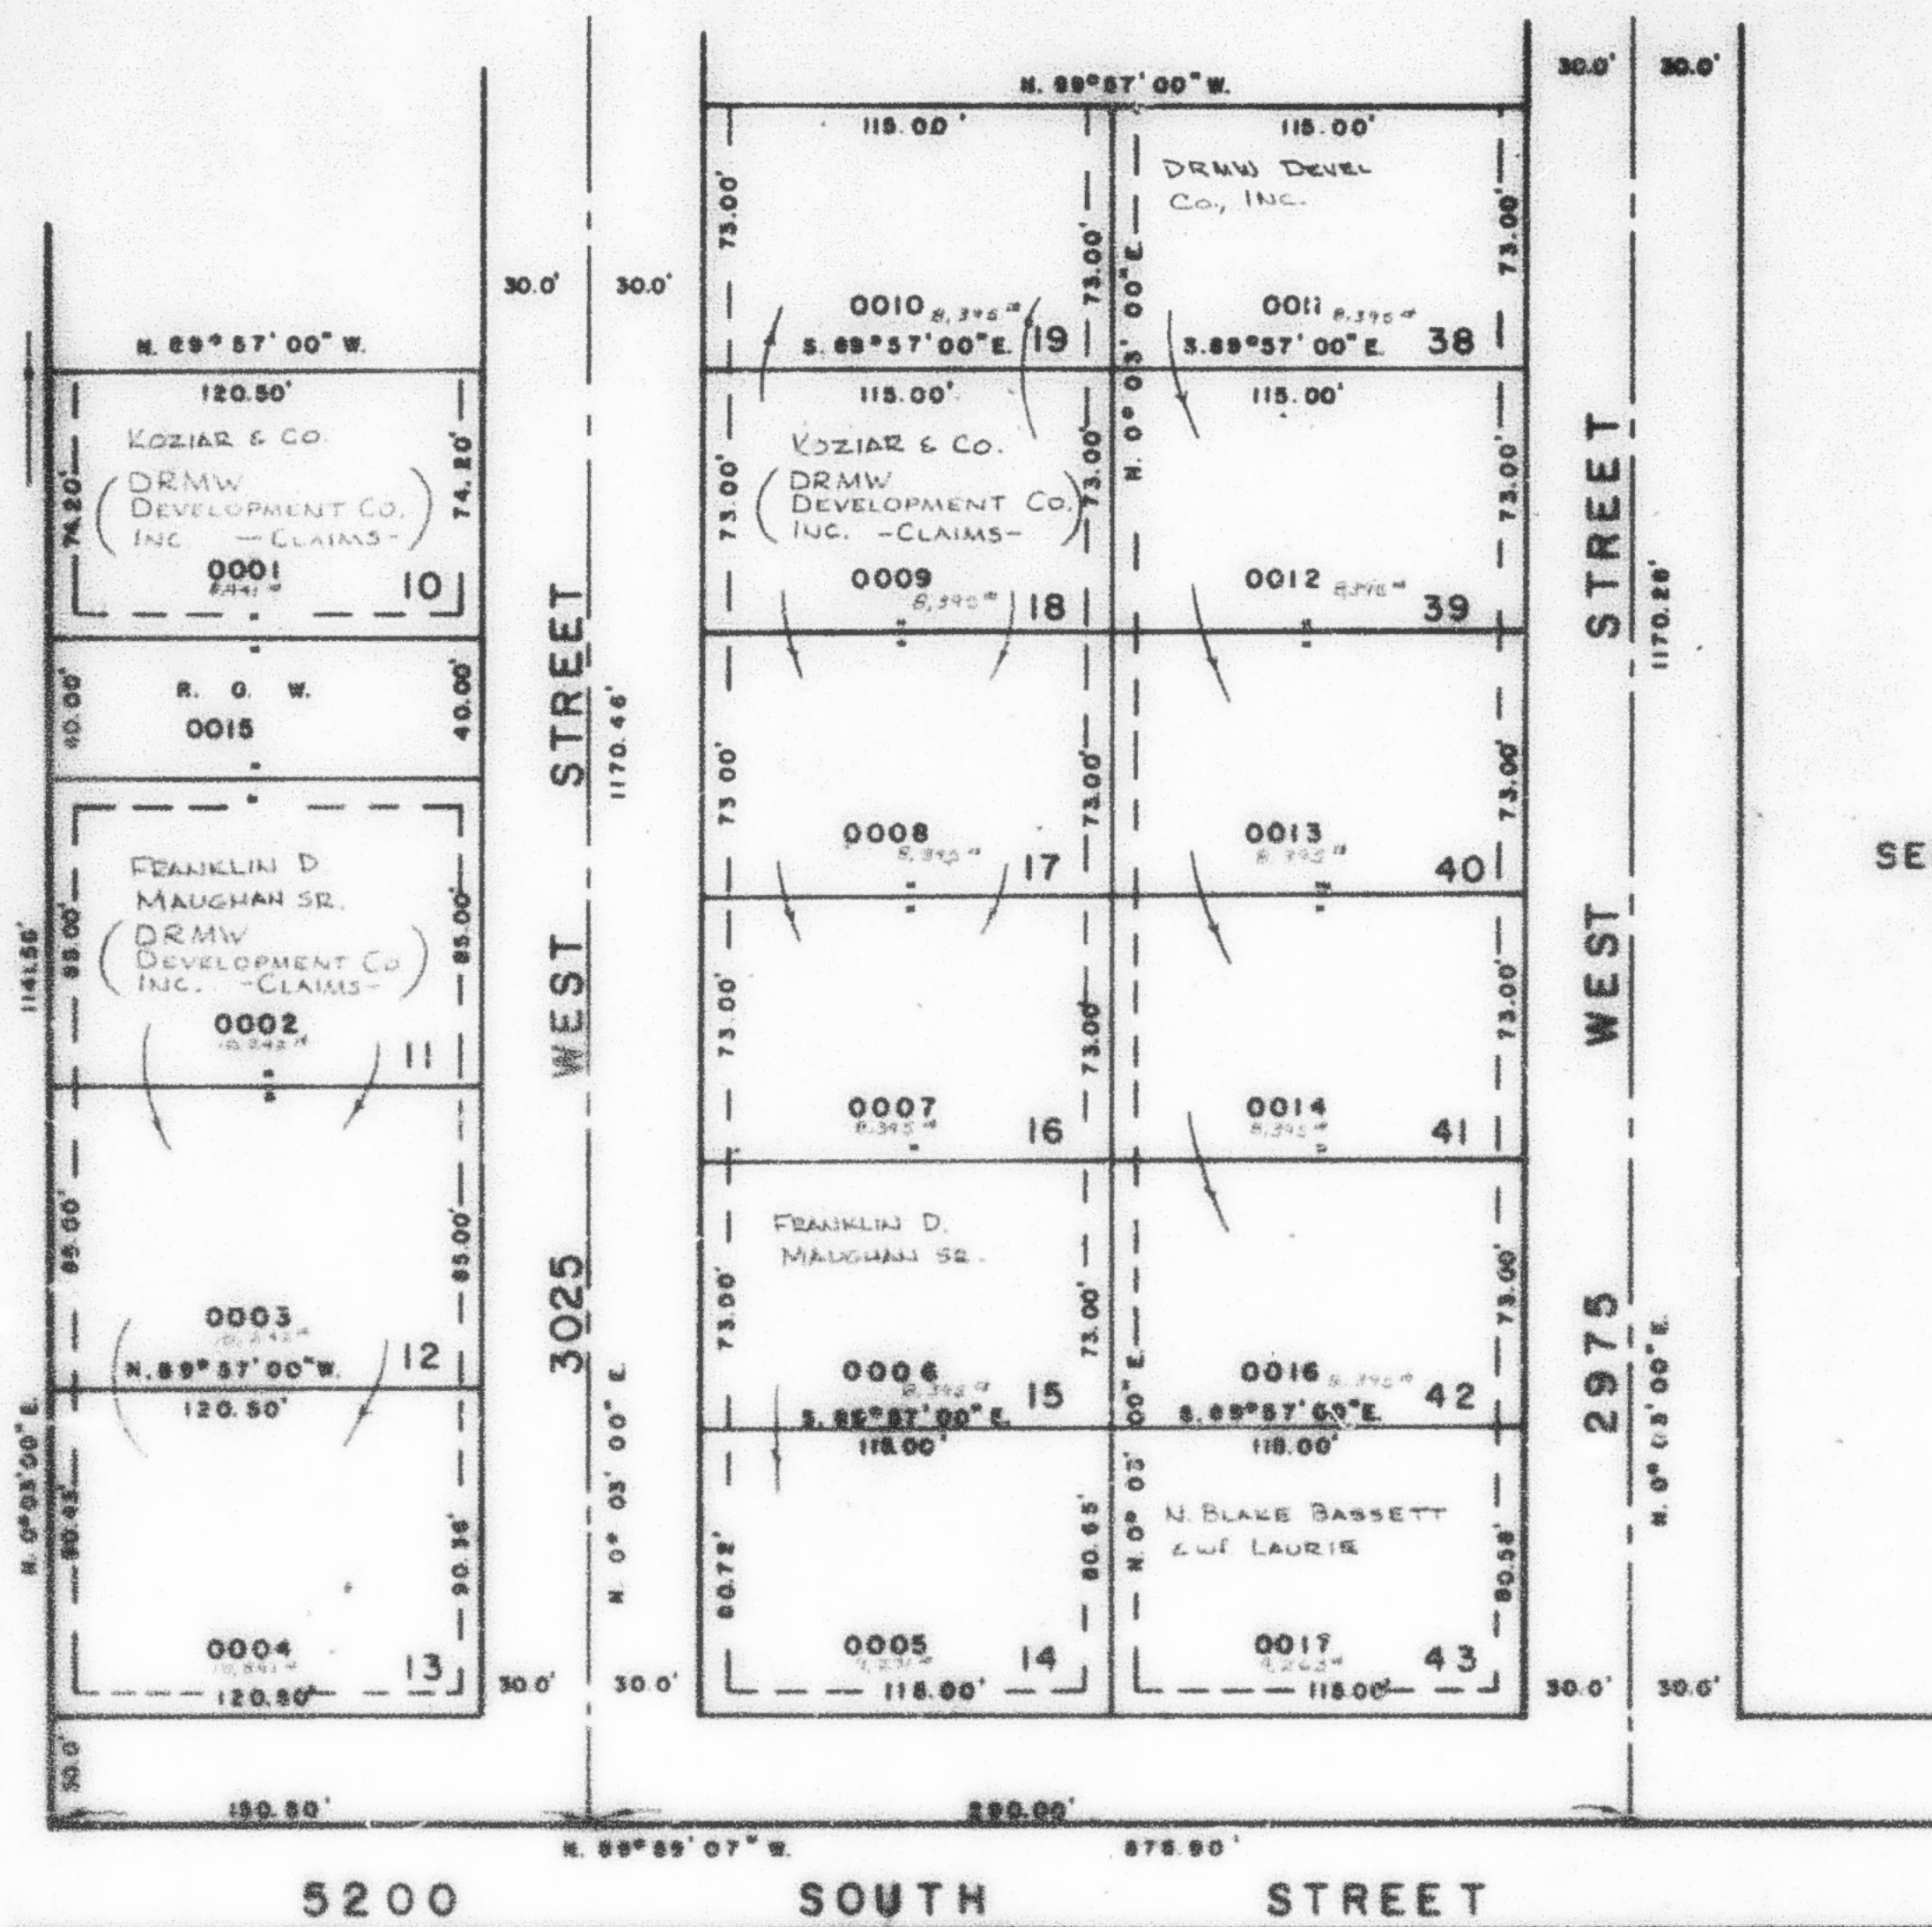

SEE PAGE
232

7' UTILITY & DRAINAGE EASEMENTS
ON EACH SIDE OF LOTS AS
INDICATED BY DASHED LINES.

FOR COMPLETE EMB. DATA
SEE ORD. DES. PLAN IN
BOOK 24, PAGE 27.

SEE PAGE 64-1