

PART OF N.E. 1/4 SEC. 15, T.5N., R.2W., S.L.B. & M.

231

RAYNEER SUBDIVISION NO.2

AMD. LOTS 10,11,94
LOTS 12-19, 38-43

TAXING UNIT: 41


IN ROY CITY
SCALE 1" = 50'

PREFIX: 09-231

SEE PAGE 230

SEE PAGE
175

SEE PAGE
232

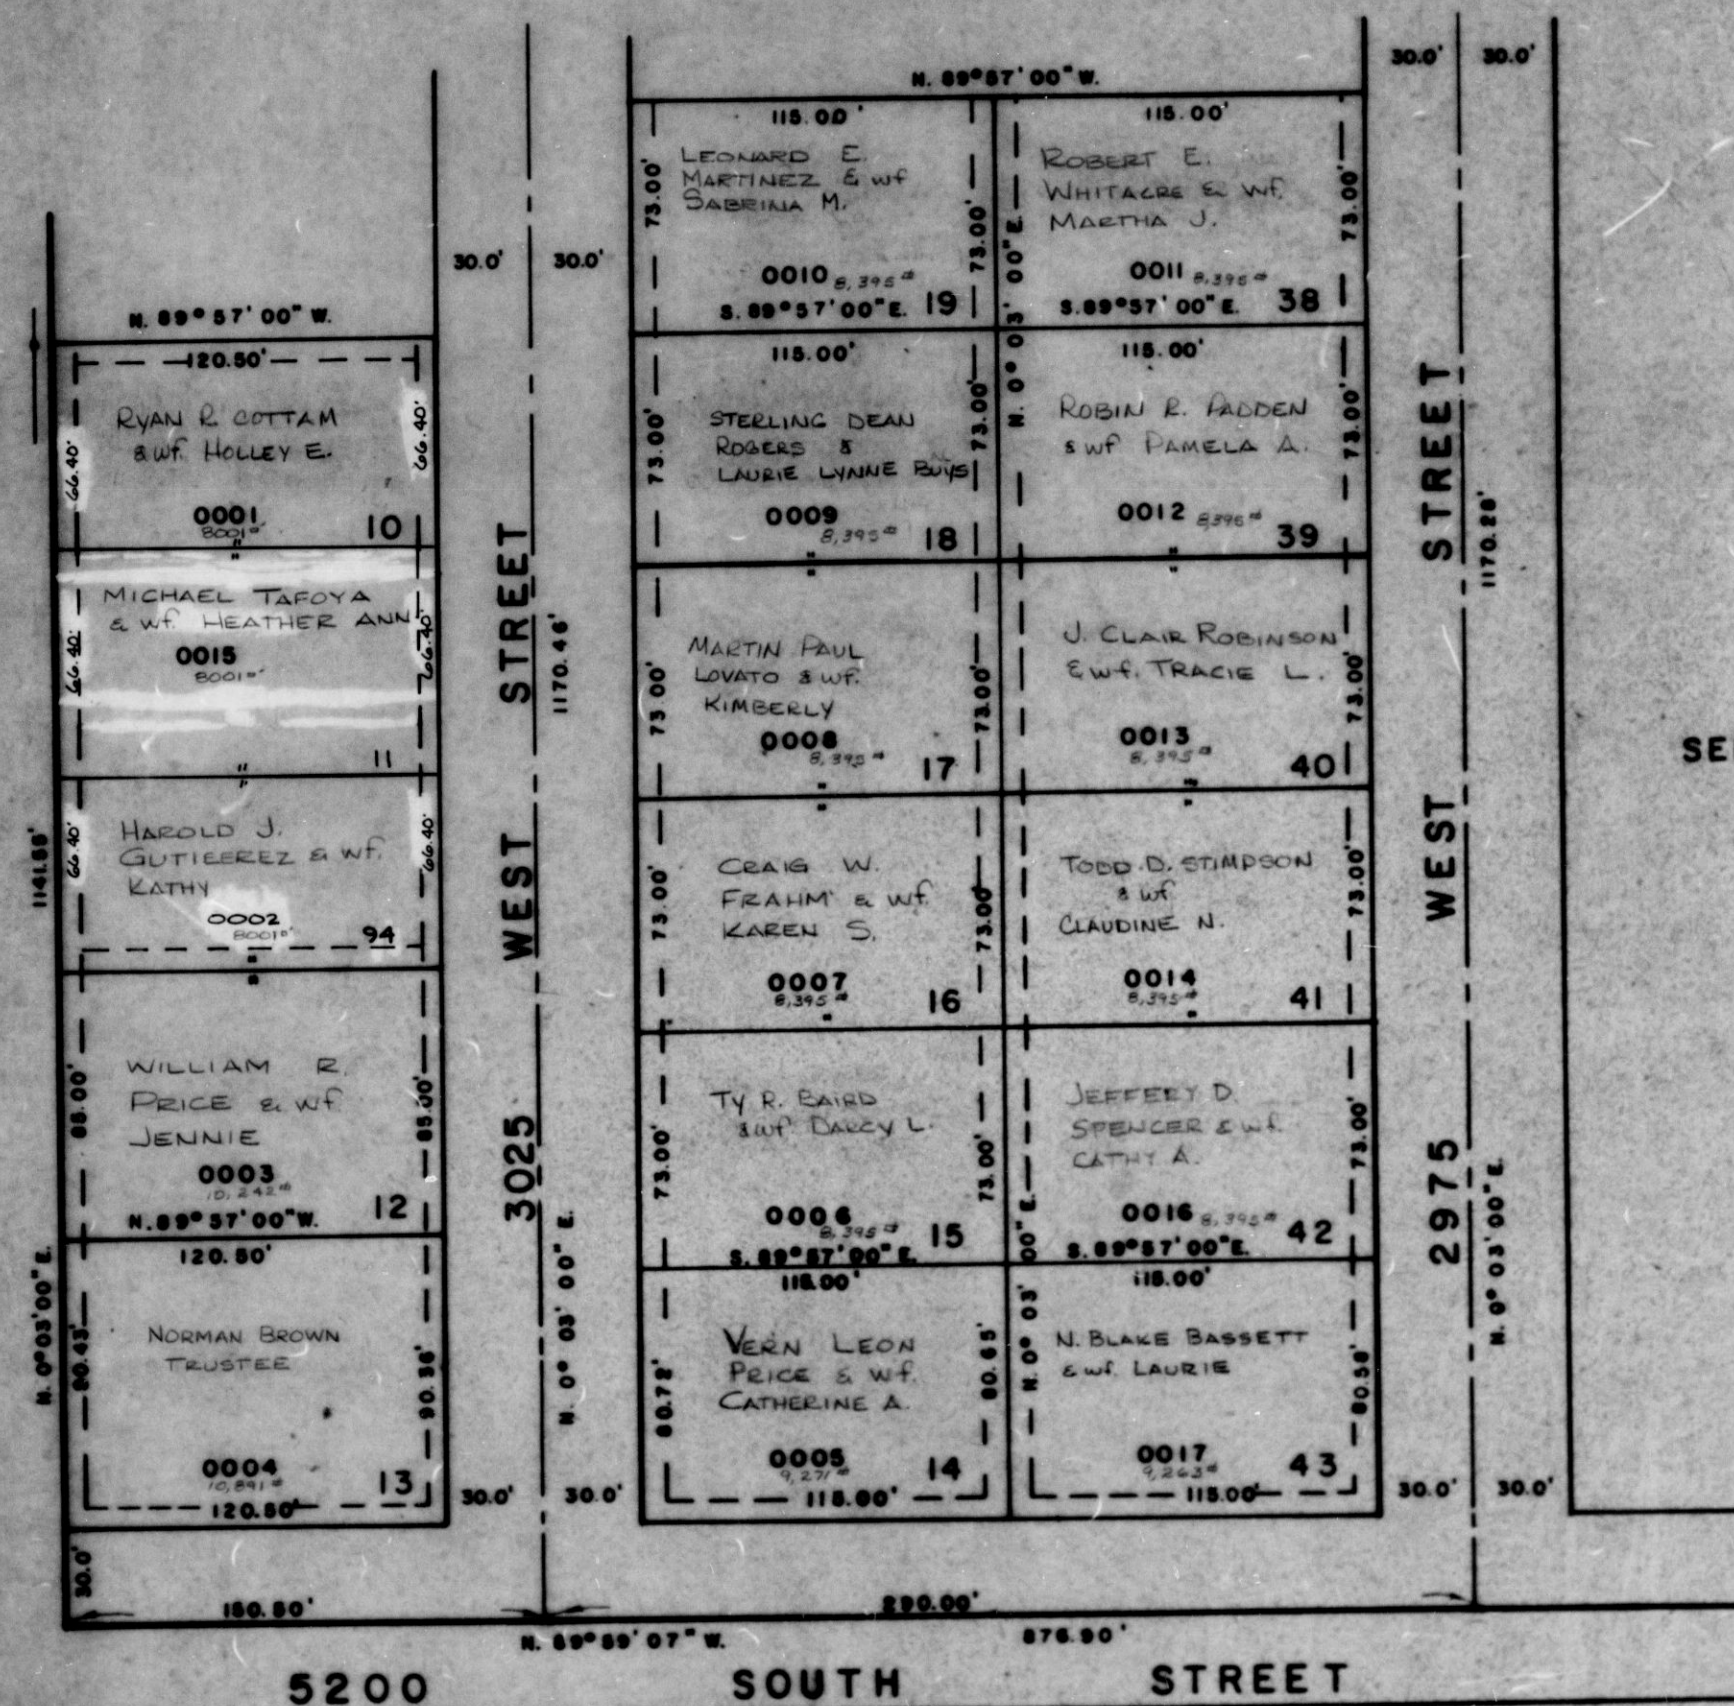

7' UTILITY & DRAINAGE EASEMENTS
ON EACH SIDE OF LOTS AS
INDICATED BY DASHED LINES.

FOR COMPLETE ENG. DATA
SEE ORIG. DES. PLAT IN
BOOK 24, PAGE 27.
AMD. LOTS BOOK 32, PAGE 68.

SEE PAGE 64-1