

PART OF N.E. 1/4 SEC. 15, T.5N., R.2W., S.L.B. & M.
RAYNEER SUBDIVISION NO. 2

231


LOTS 12-19, 38-43
AND AMENDED LOTS 10, 11 & 94

IN ROY CITY

TAXING UNIT: 41

SCALE 1" TO 50'

SEE PAGE 230

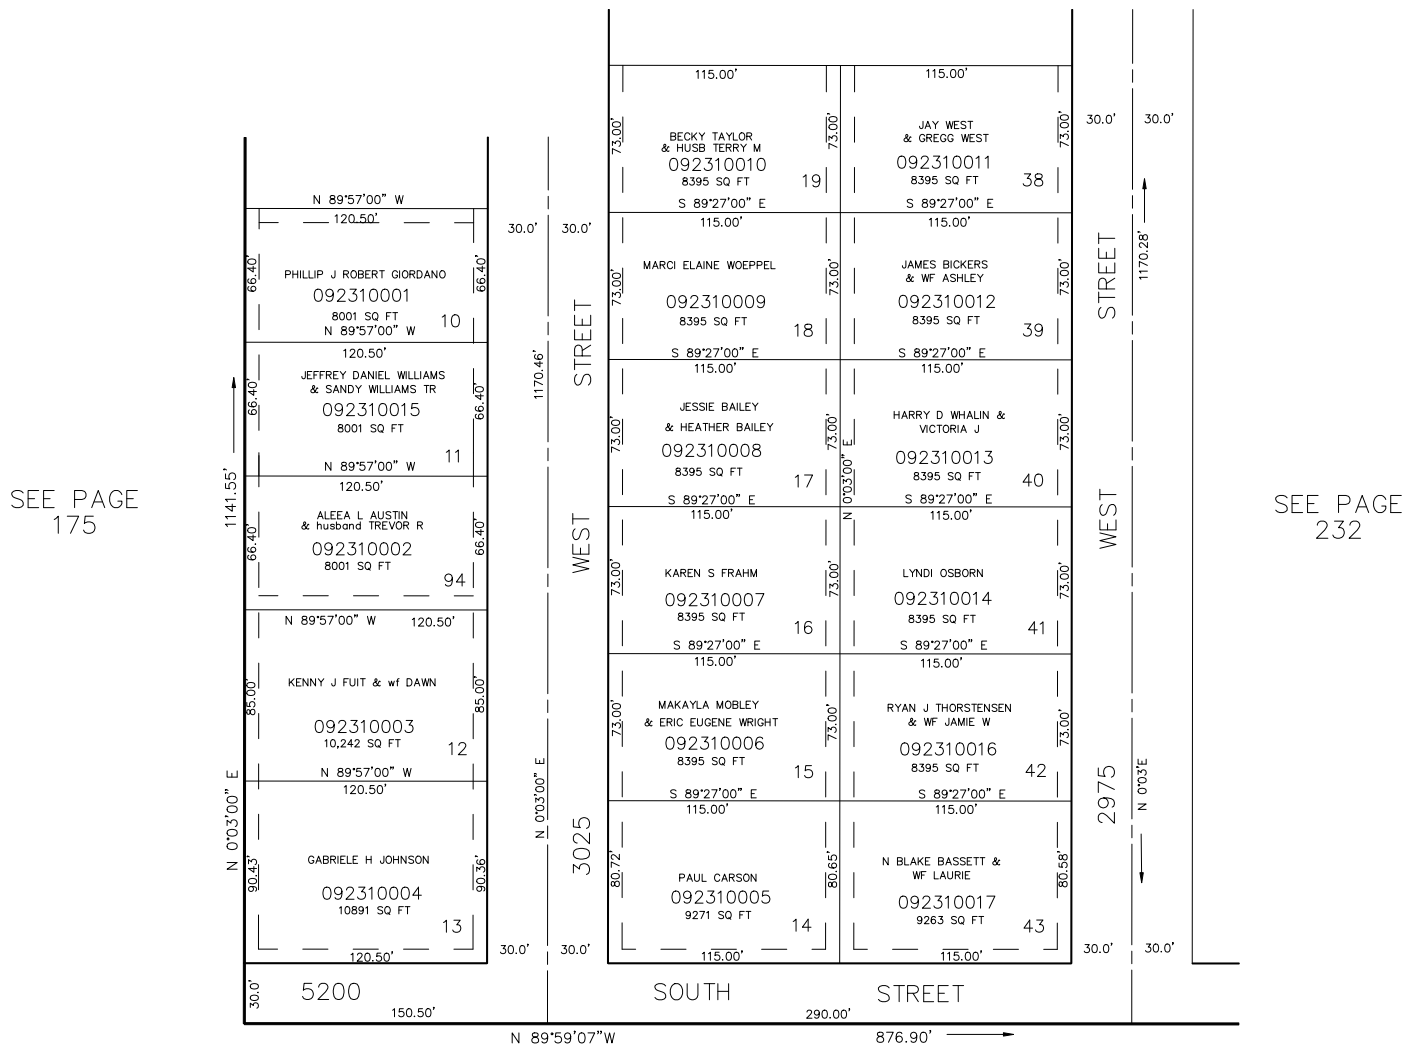

7" UTILITY & DRAINAGE EASEMENTS
ON EACH SIDE OF LOTS AS
INDICATED BY DASHED LINES.

SEE PAGE 64

FOR TAX PURPOSES ONLY

FOR COMPLETE ENG. DATA SEE
ORIG. DEDICATION PLAT IN
BOOK 24, PAGE 27 OF RECORDS.
AMD. PLAT BOOK 32, PAGE 88.