

PART OF N.E. 1/4 SEC. 15, T.5 N., R. 2 W., S.L.B. & M.

233

RAYNEER SUBDIVISION

AMENDED LOTS 1-76

LOTS 44-48, 55-59, 70-73

IN ROY CITY

SCALE 1" = 50'


TAXING UNIT 41

PREFIX 09-233

SEE PAGE 234

EXCEPT WHERE OTHERWISE SHOWN
ALL LOTS OWNED BY:
RAY REALTY

SEE PAGE 230

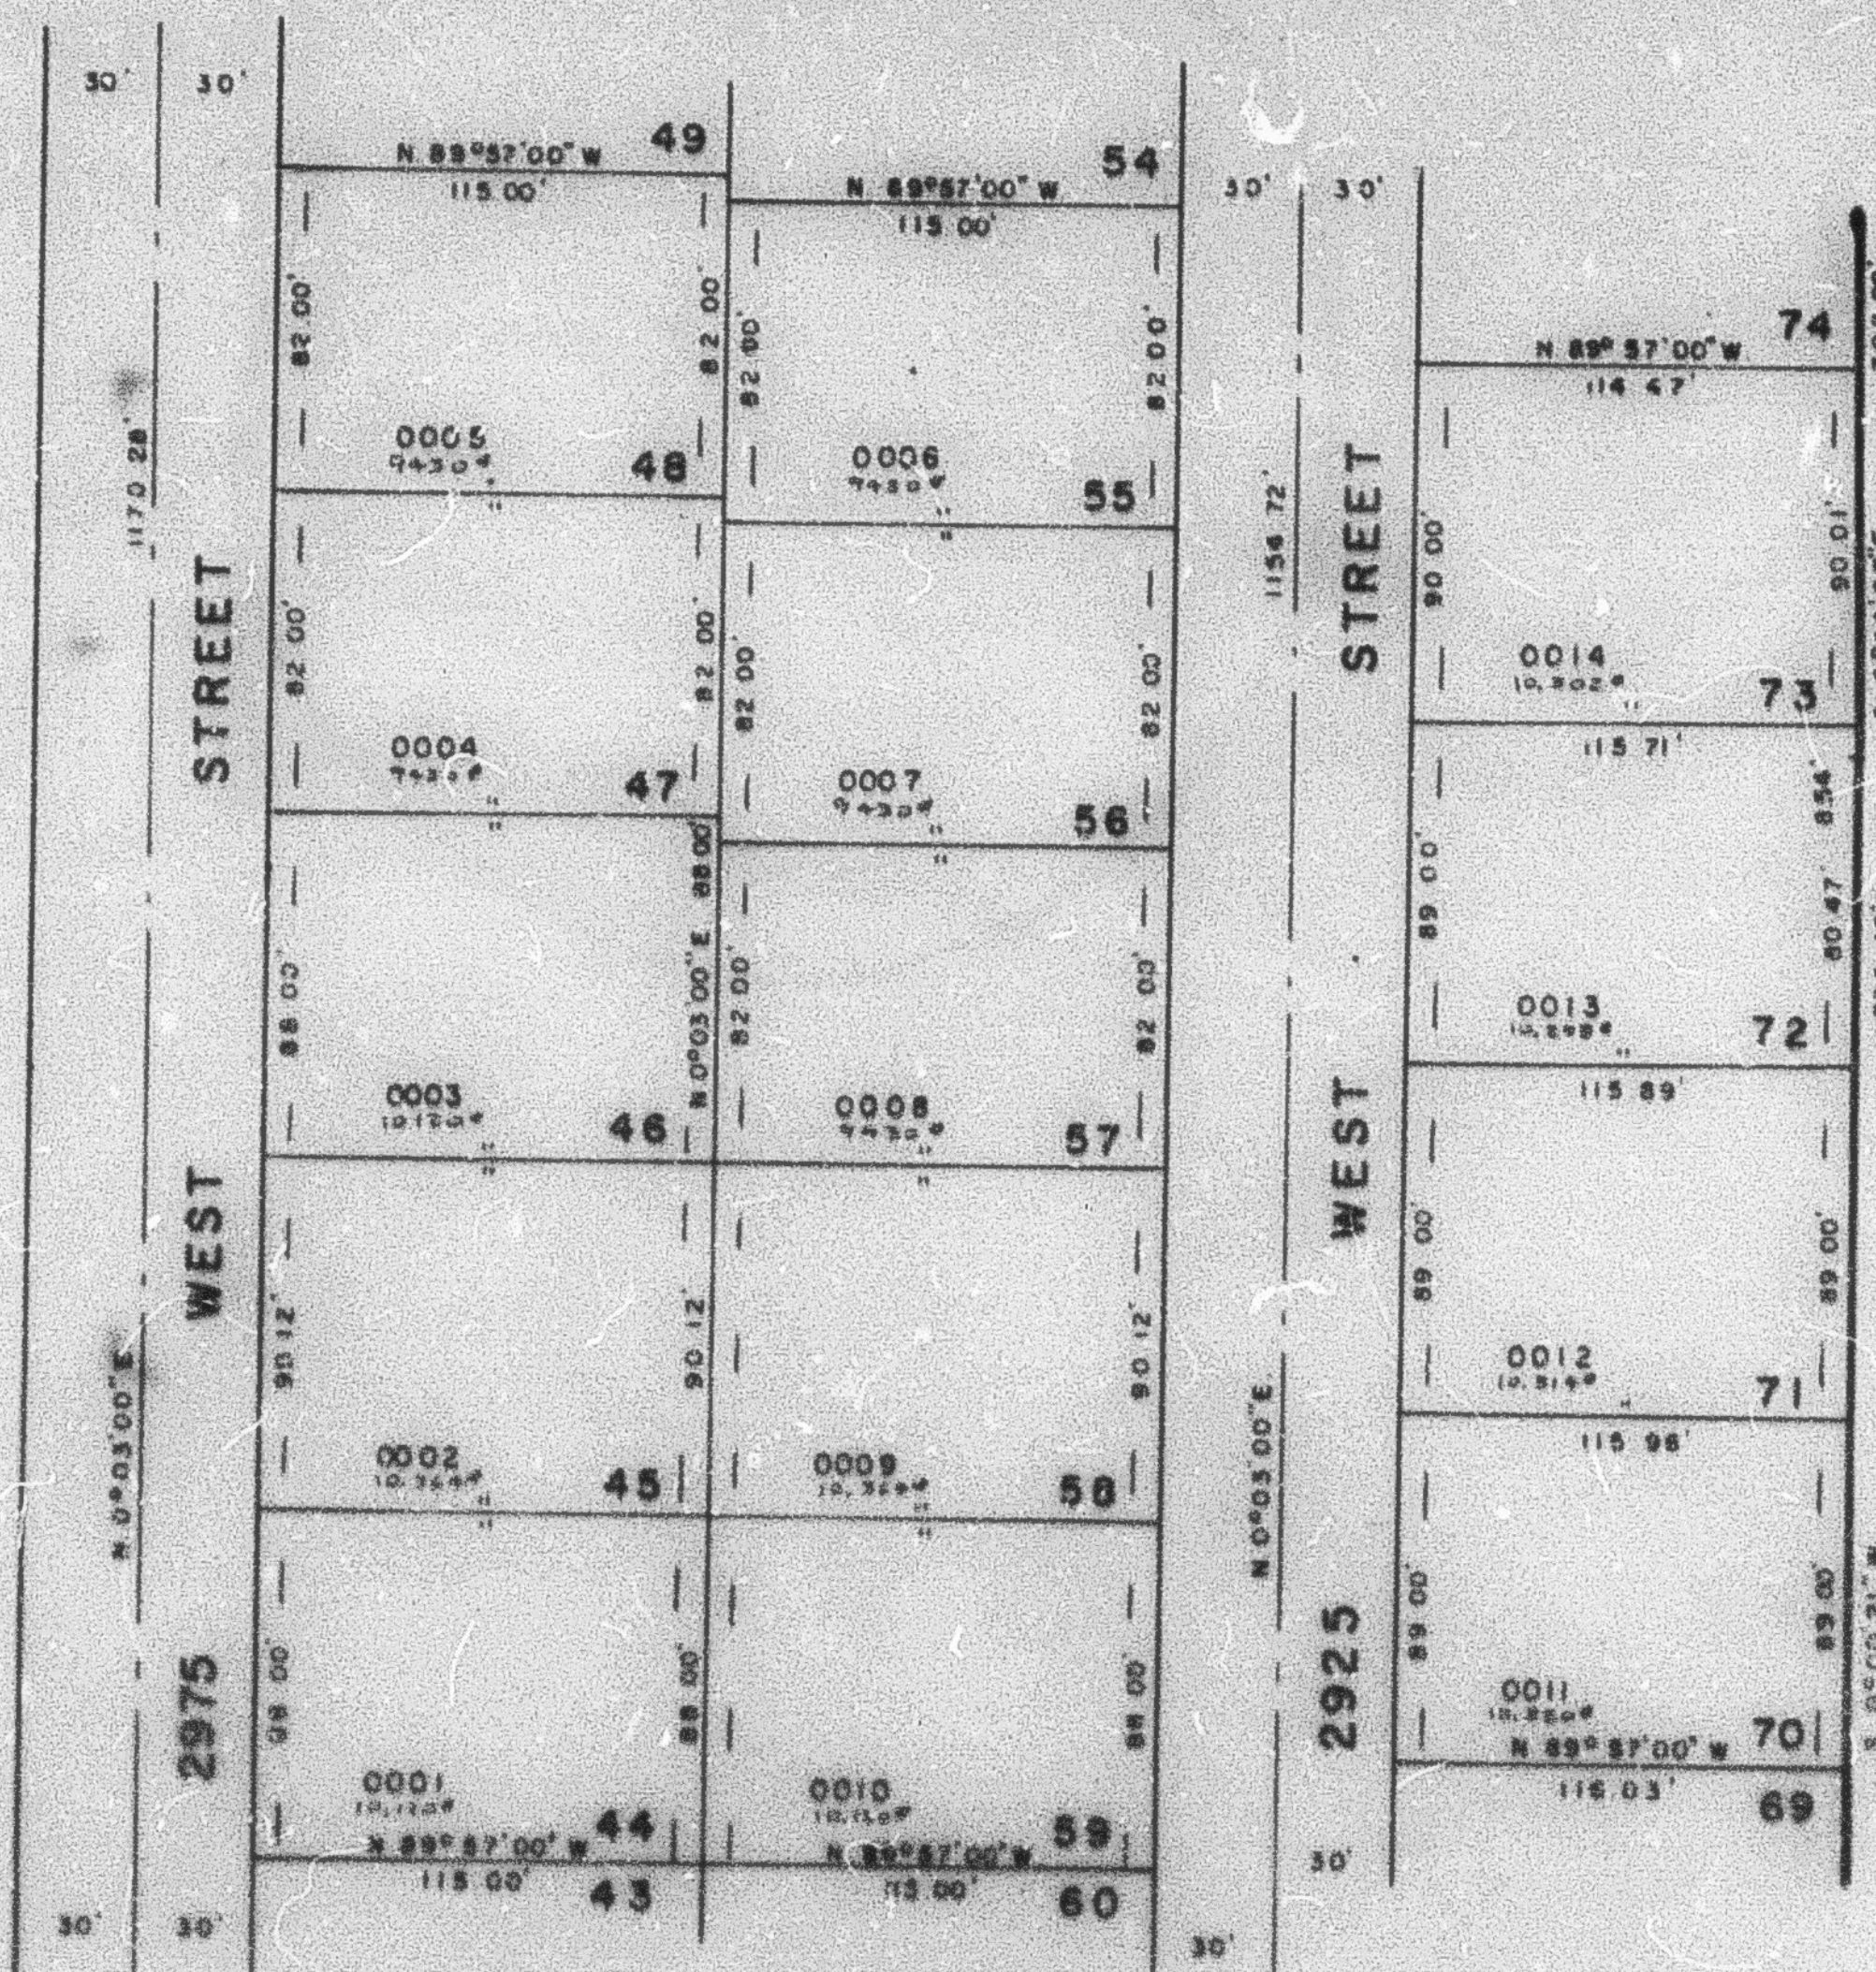

SEE PAGE 208

SEE PAGE 232

7' UTILITY & DRAINAGE EASEMENT
EACH SIDE OF PROPERTY LINE AS
INDICATED BY DASHED LINES

FOR COMPLETE SURV. DATA
SEE ORIG. SURV. PLAN IN
BOOK 23, PAGE 11