

PART OF N.E. 1/4 SEC. 15, T.5N., R.2W., S.L.B. & M.

233

RAYNEER SUBDIVISION NO.2

LOTS 50-55, 62-66, 77-80

IN ROY CITY
SCALE 1"=50'

TAXING UNIT: 41


PREFIX: 09-233

SEE PAGE 234

EXCEPT WHERE OTHERWISE
SHOWN ALL LOTS OWNED
BY RAY REALTY

SEE PAGE
230

SEE PAGE
66

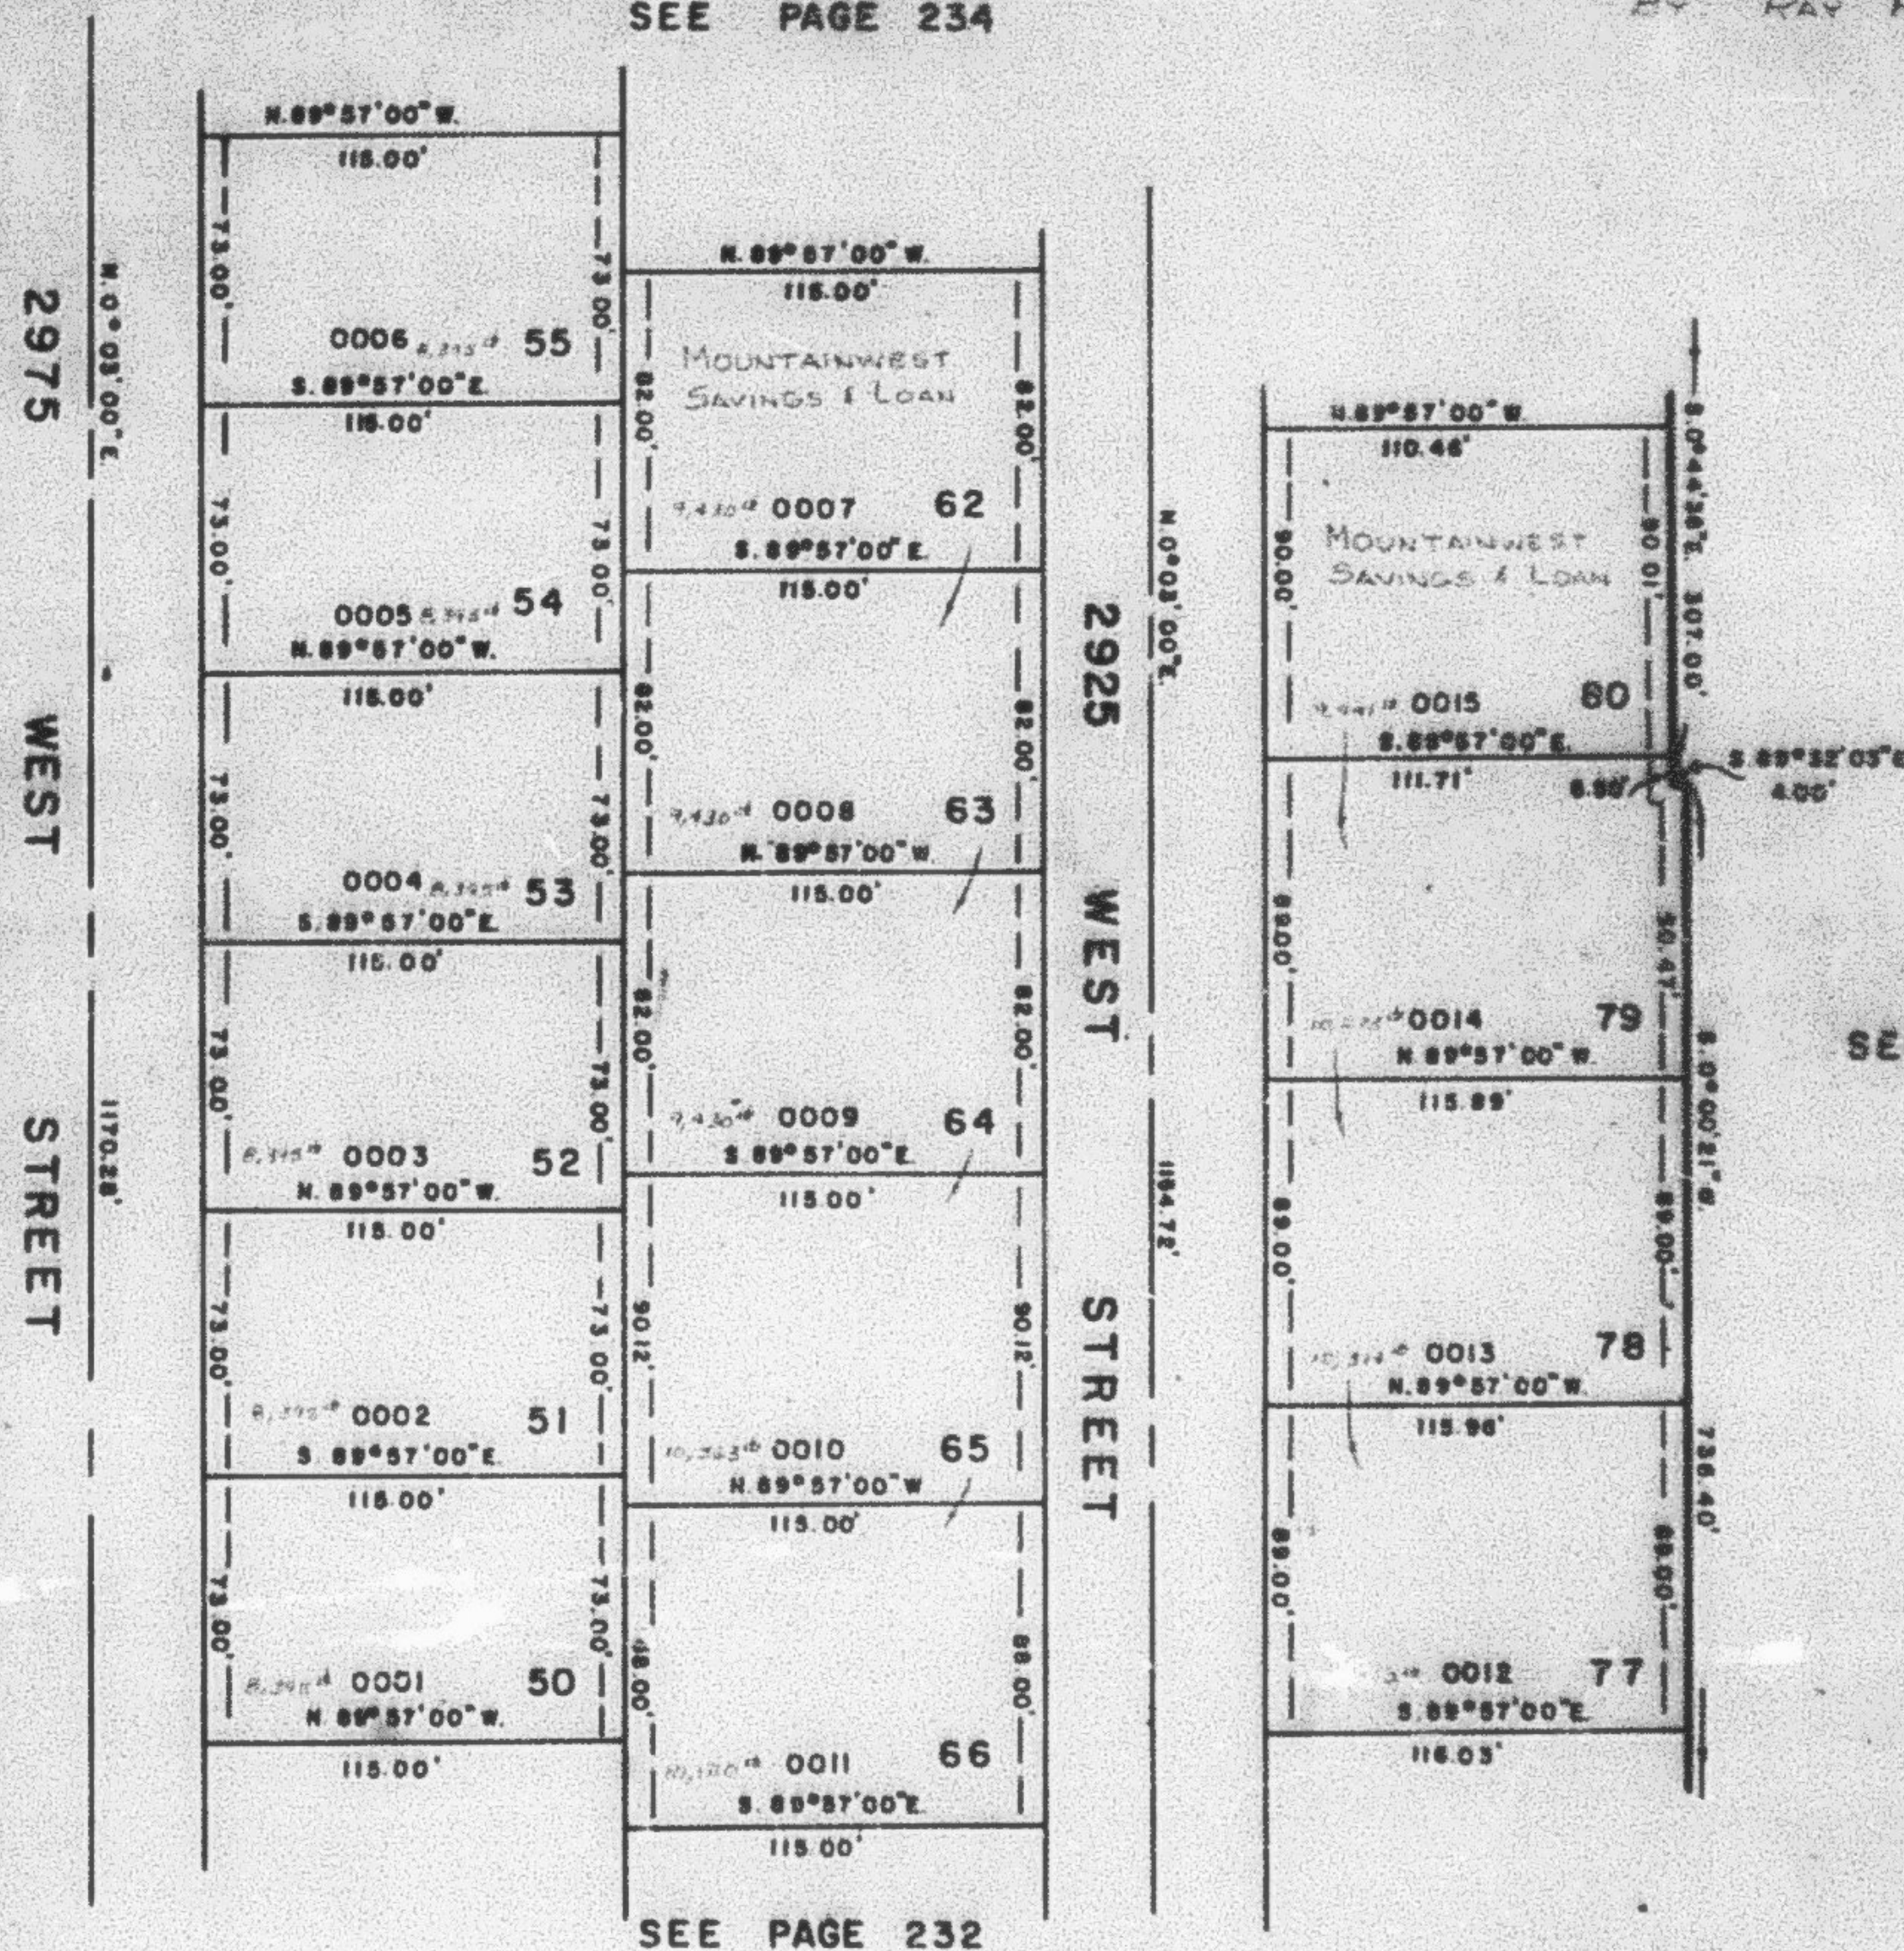

7' UTILITY & DRAINAGE
EASEMENTS, ON EACH SIDE
OF LOTS AS INDICATED BY
DASHED LINES.

FOR COMPLETE ENG. DATA
SEE ORIG. DED. PLAT IN
BOOK 24, PAGE 27.