

PART OF N.E. 1/4 SEC. 15, T.5 N., R. 2 W., S.L.B. & M.

234

RAYNEER SUBDIVISION

AMENDED LOTS 1-76

LOTS 49-54, 74-81

IN ROY CITY


SCALE 1"=50'

TAXING UNIT: 41

PREFIX 09-234

SEE PAGE 67

EXCEPT WHERE OTHERWISE SHOWN
ALL LOTS OWNED BY
RAYNEER

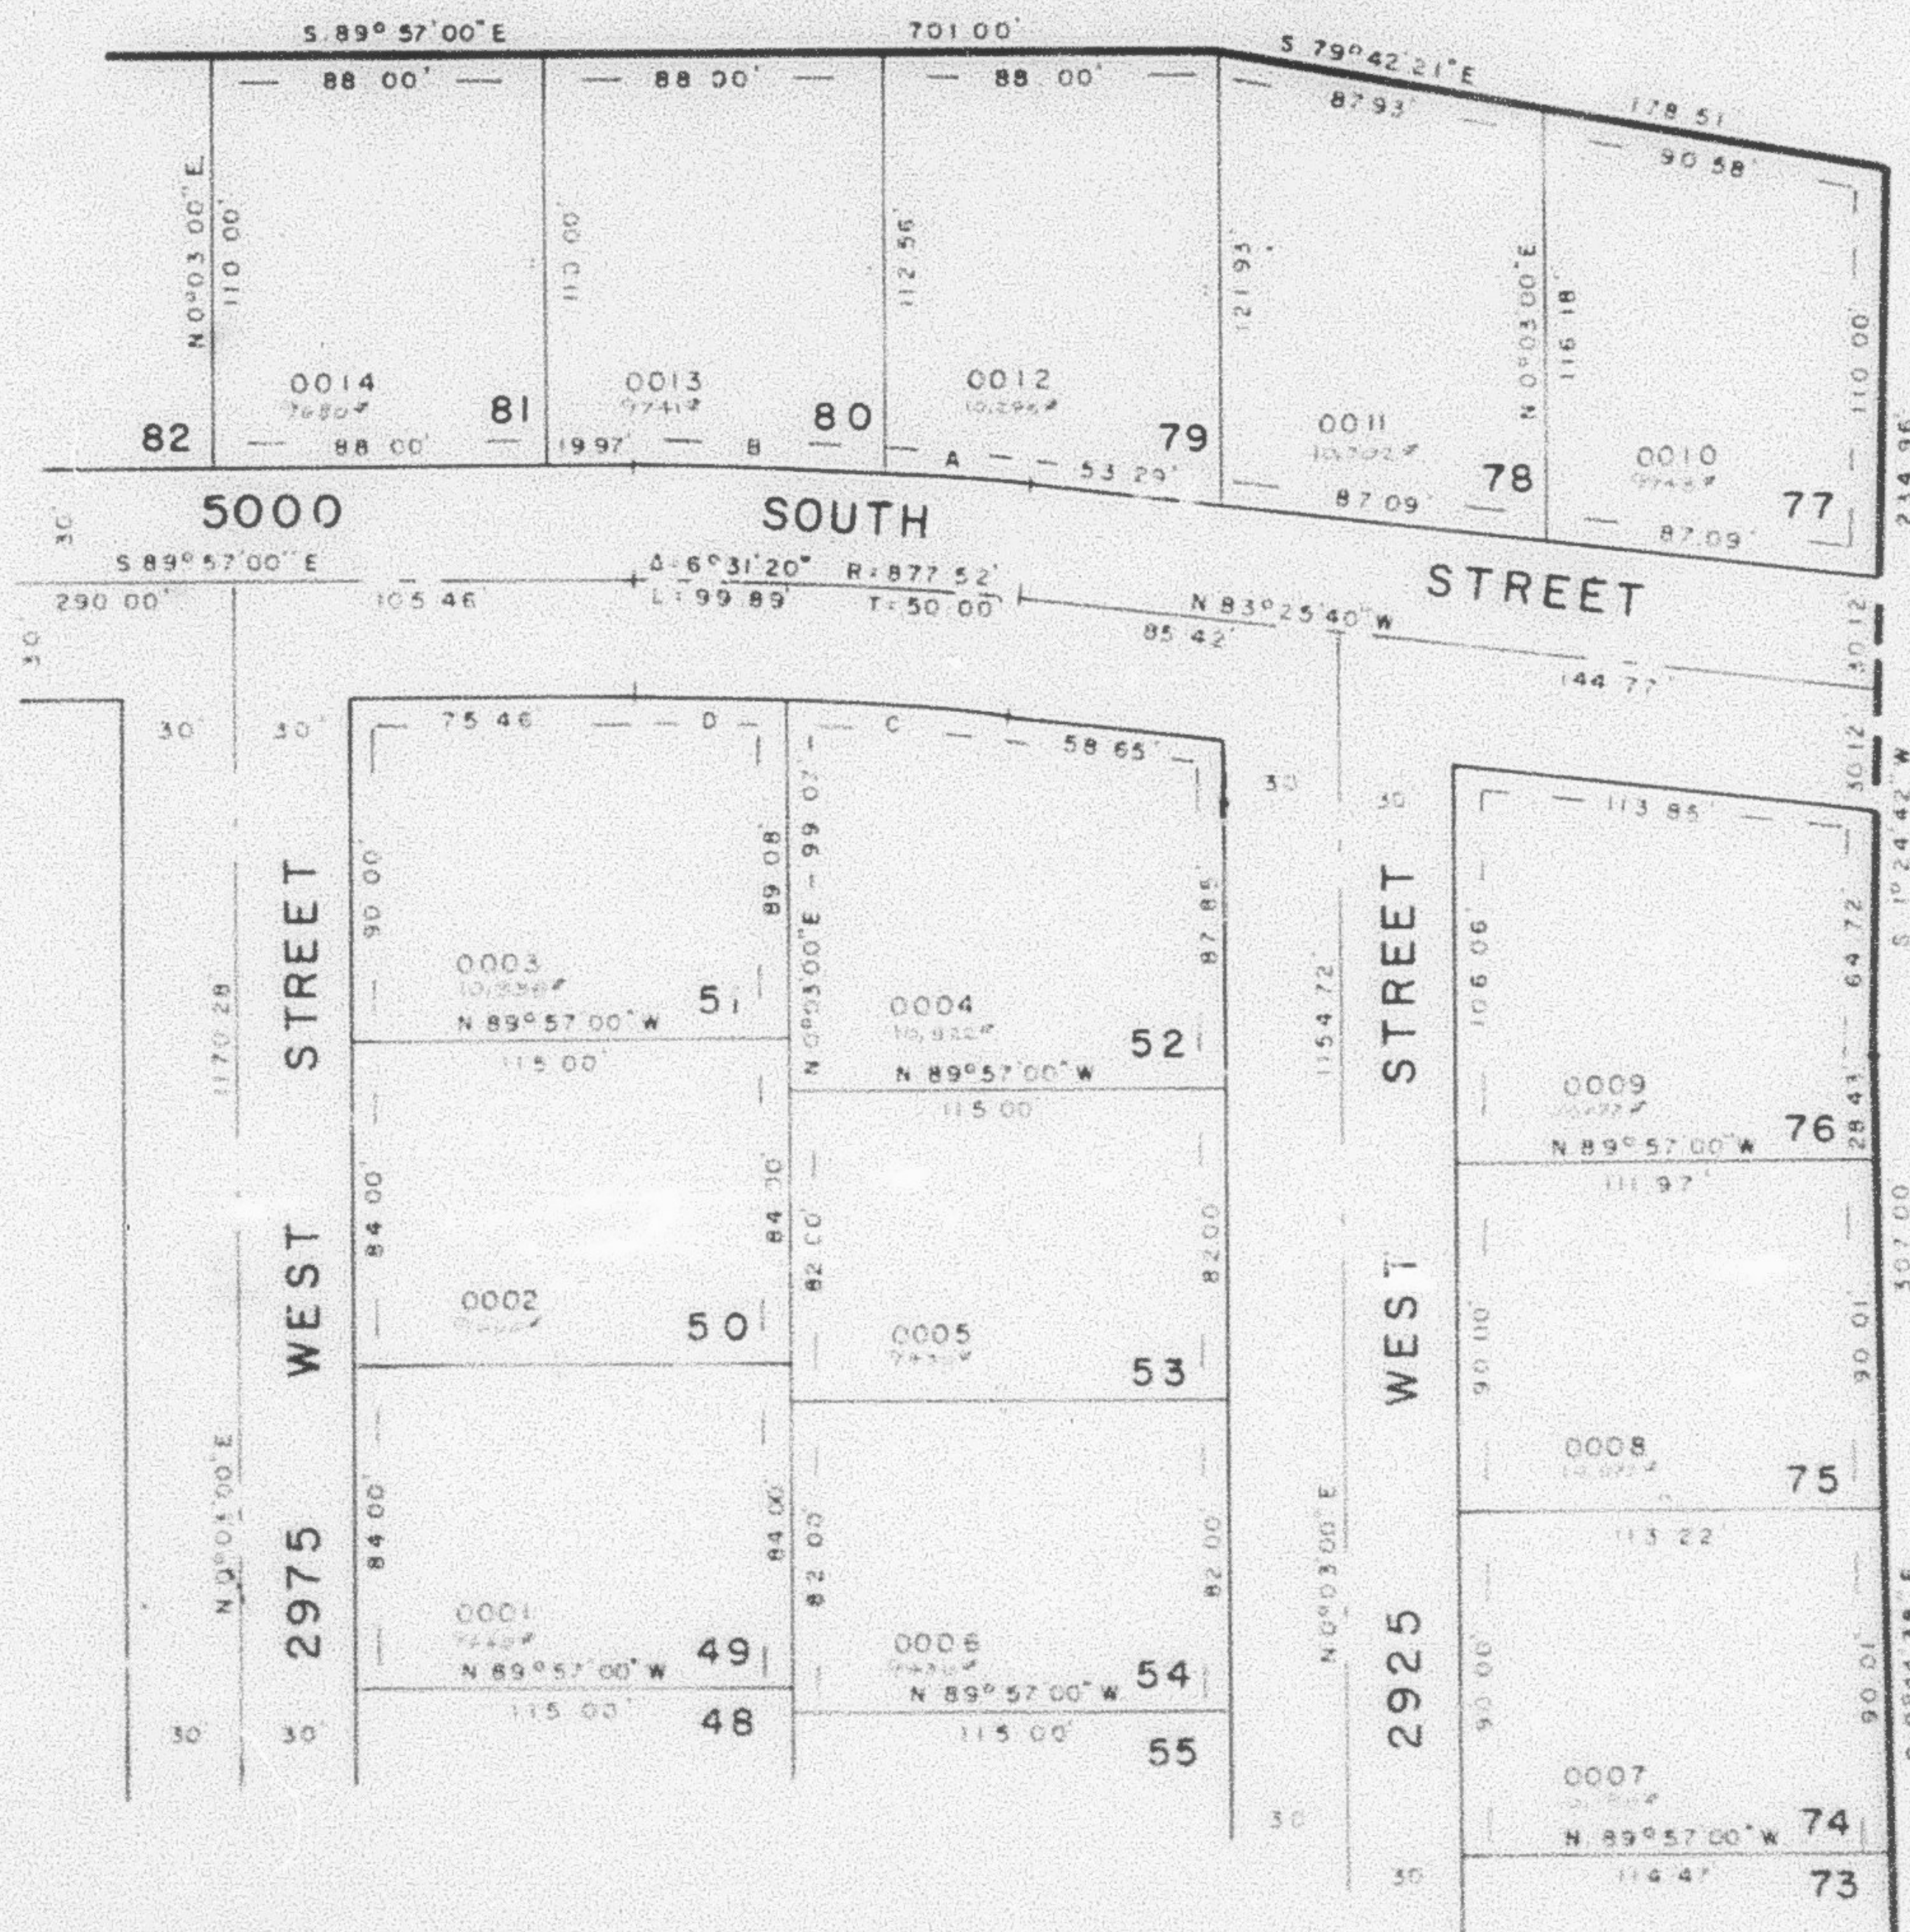

SEE PAGE 229

SEE PAGE 209

SEE PAGE 233

7. UTILITY & DRAINAGE EASEMENTS
EACH SIDE OF PROPERTY LINE AS
INDICATED BY DASHED LINES

FOR COMPLETE ENG. DATA
SEE ORIG. DES. PLAT. IN
BOOK 23, PAGE 11