

PART OF NE 1/4 SEC. 15, T.5N., R.2W., S.1.B. & M.

234

RAYNEER SUBDIVISION

AMENDED LOTS 1-76

LOTS 49-54, 74-81

IN ROY CITY


SCALE 1"=50'

TAXING UNIT: 41

PREFIX: 09-234

SEE PAGE 67

EXCEPT WHERE OTHERWISE SHOWN
ALL LOTS OWNED BY:
RAY REALTY

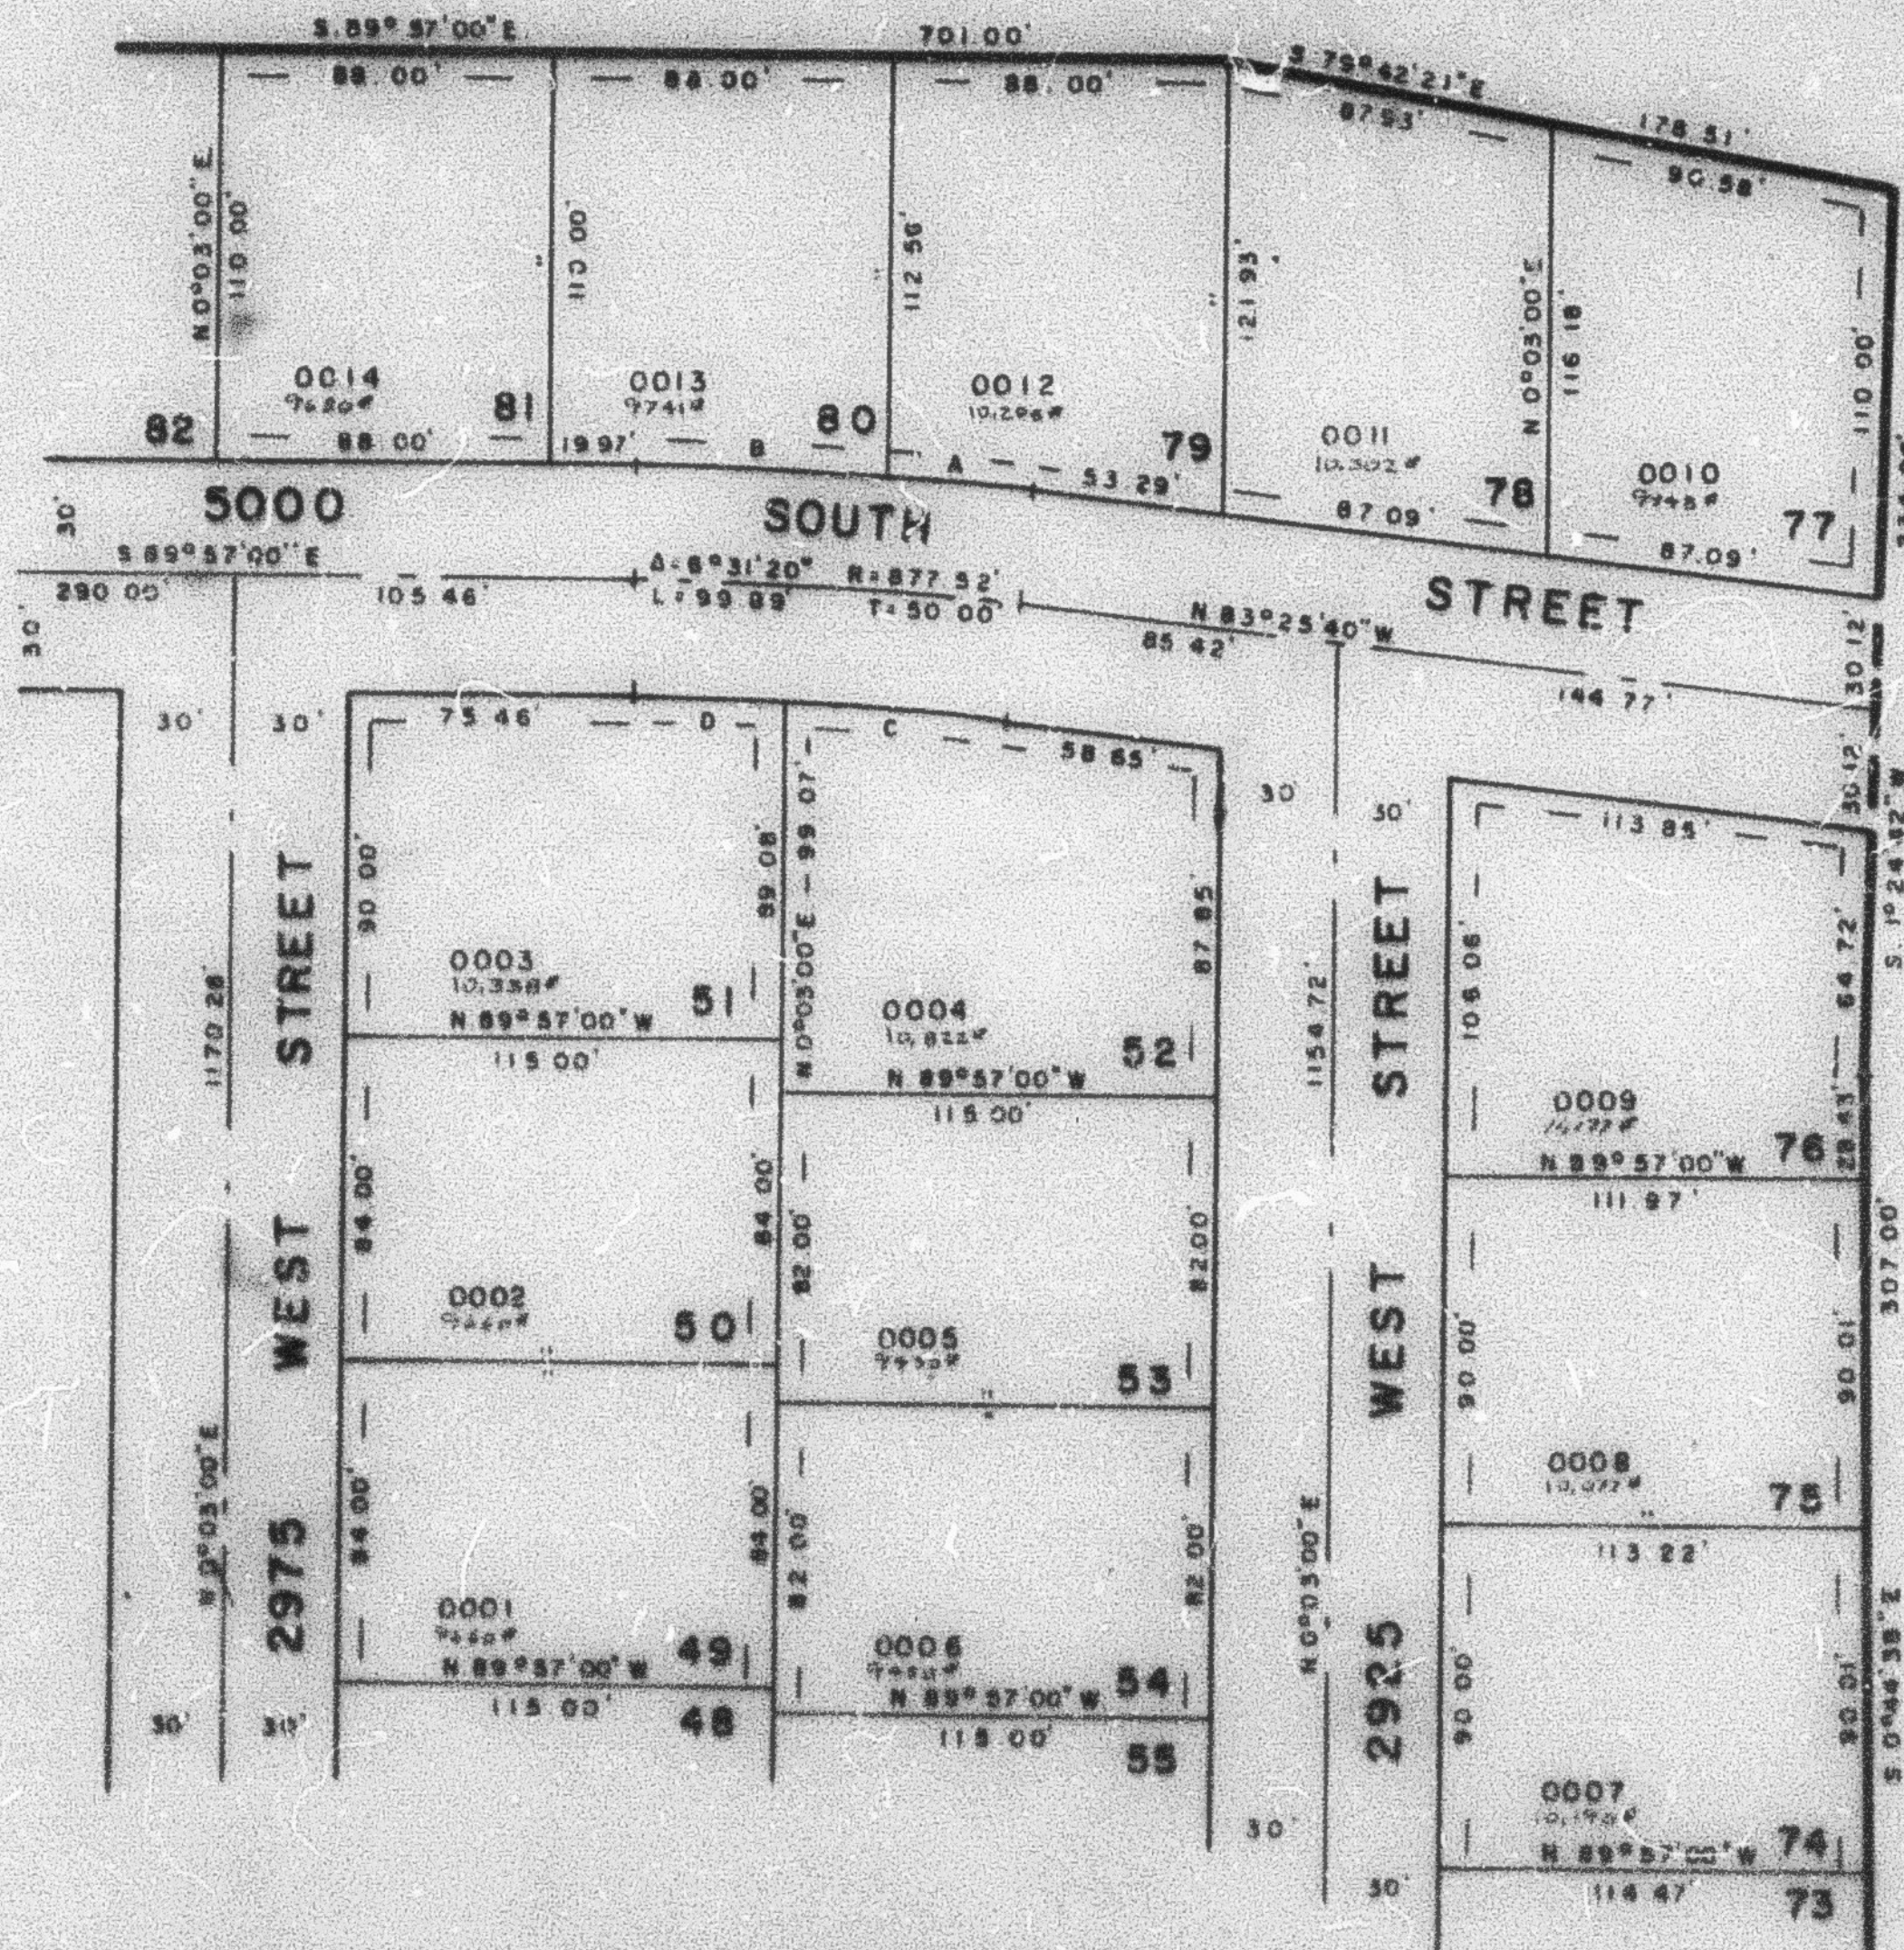

SEE PAGE 229

SEE PAGE 209

SEE PAGE 233

7' UTILITY & DRAINAGE EASEMENTS
ON EACH SIDE OF PROPERTY LINE AS
INDICATED BY DASHED LINES

FOR COMPLETE ENG. DATA
SEE THIS SET OF PLATS IN
BOOK 23, PAGE 11