

PART OF N.E. 1/4 SEC. 15, T.5N., R.2W., S.L.B. & M.

234

RAYNEER SUBDIVISION NO.2

LOTS 56-61, 81-88


IN ROY CITY
SCALE 1"=50'

TAXING UNIT: 41

PREFIX: 09-234

EXCEPT WHERE OTHERWISE
SHOWN, ALL LOTS OWNED
BY MOUNTAINWEST SAVINGS & LOAN

SEE PAGE 67

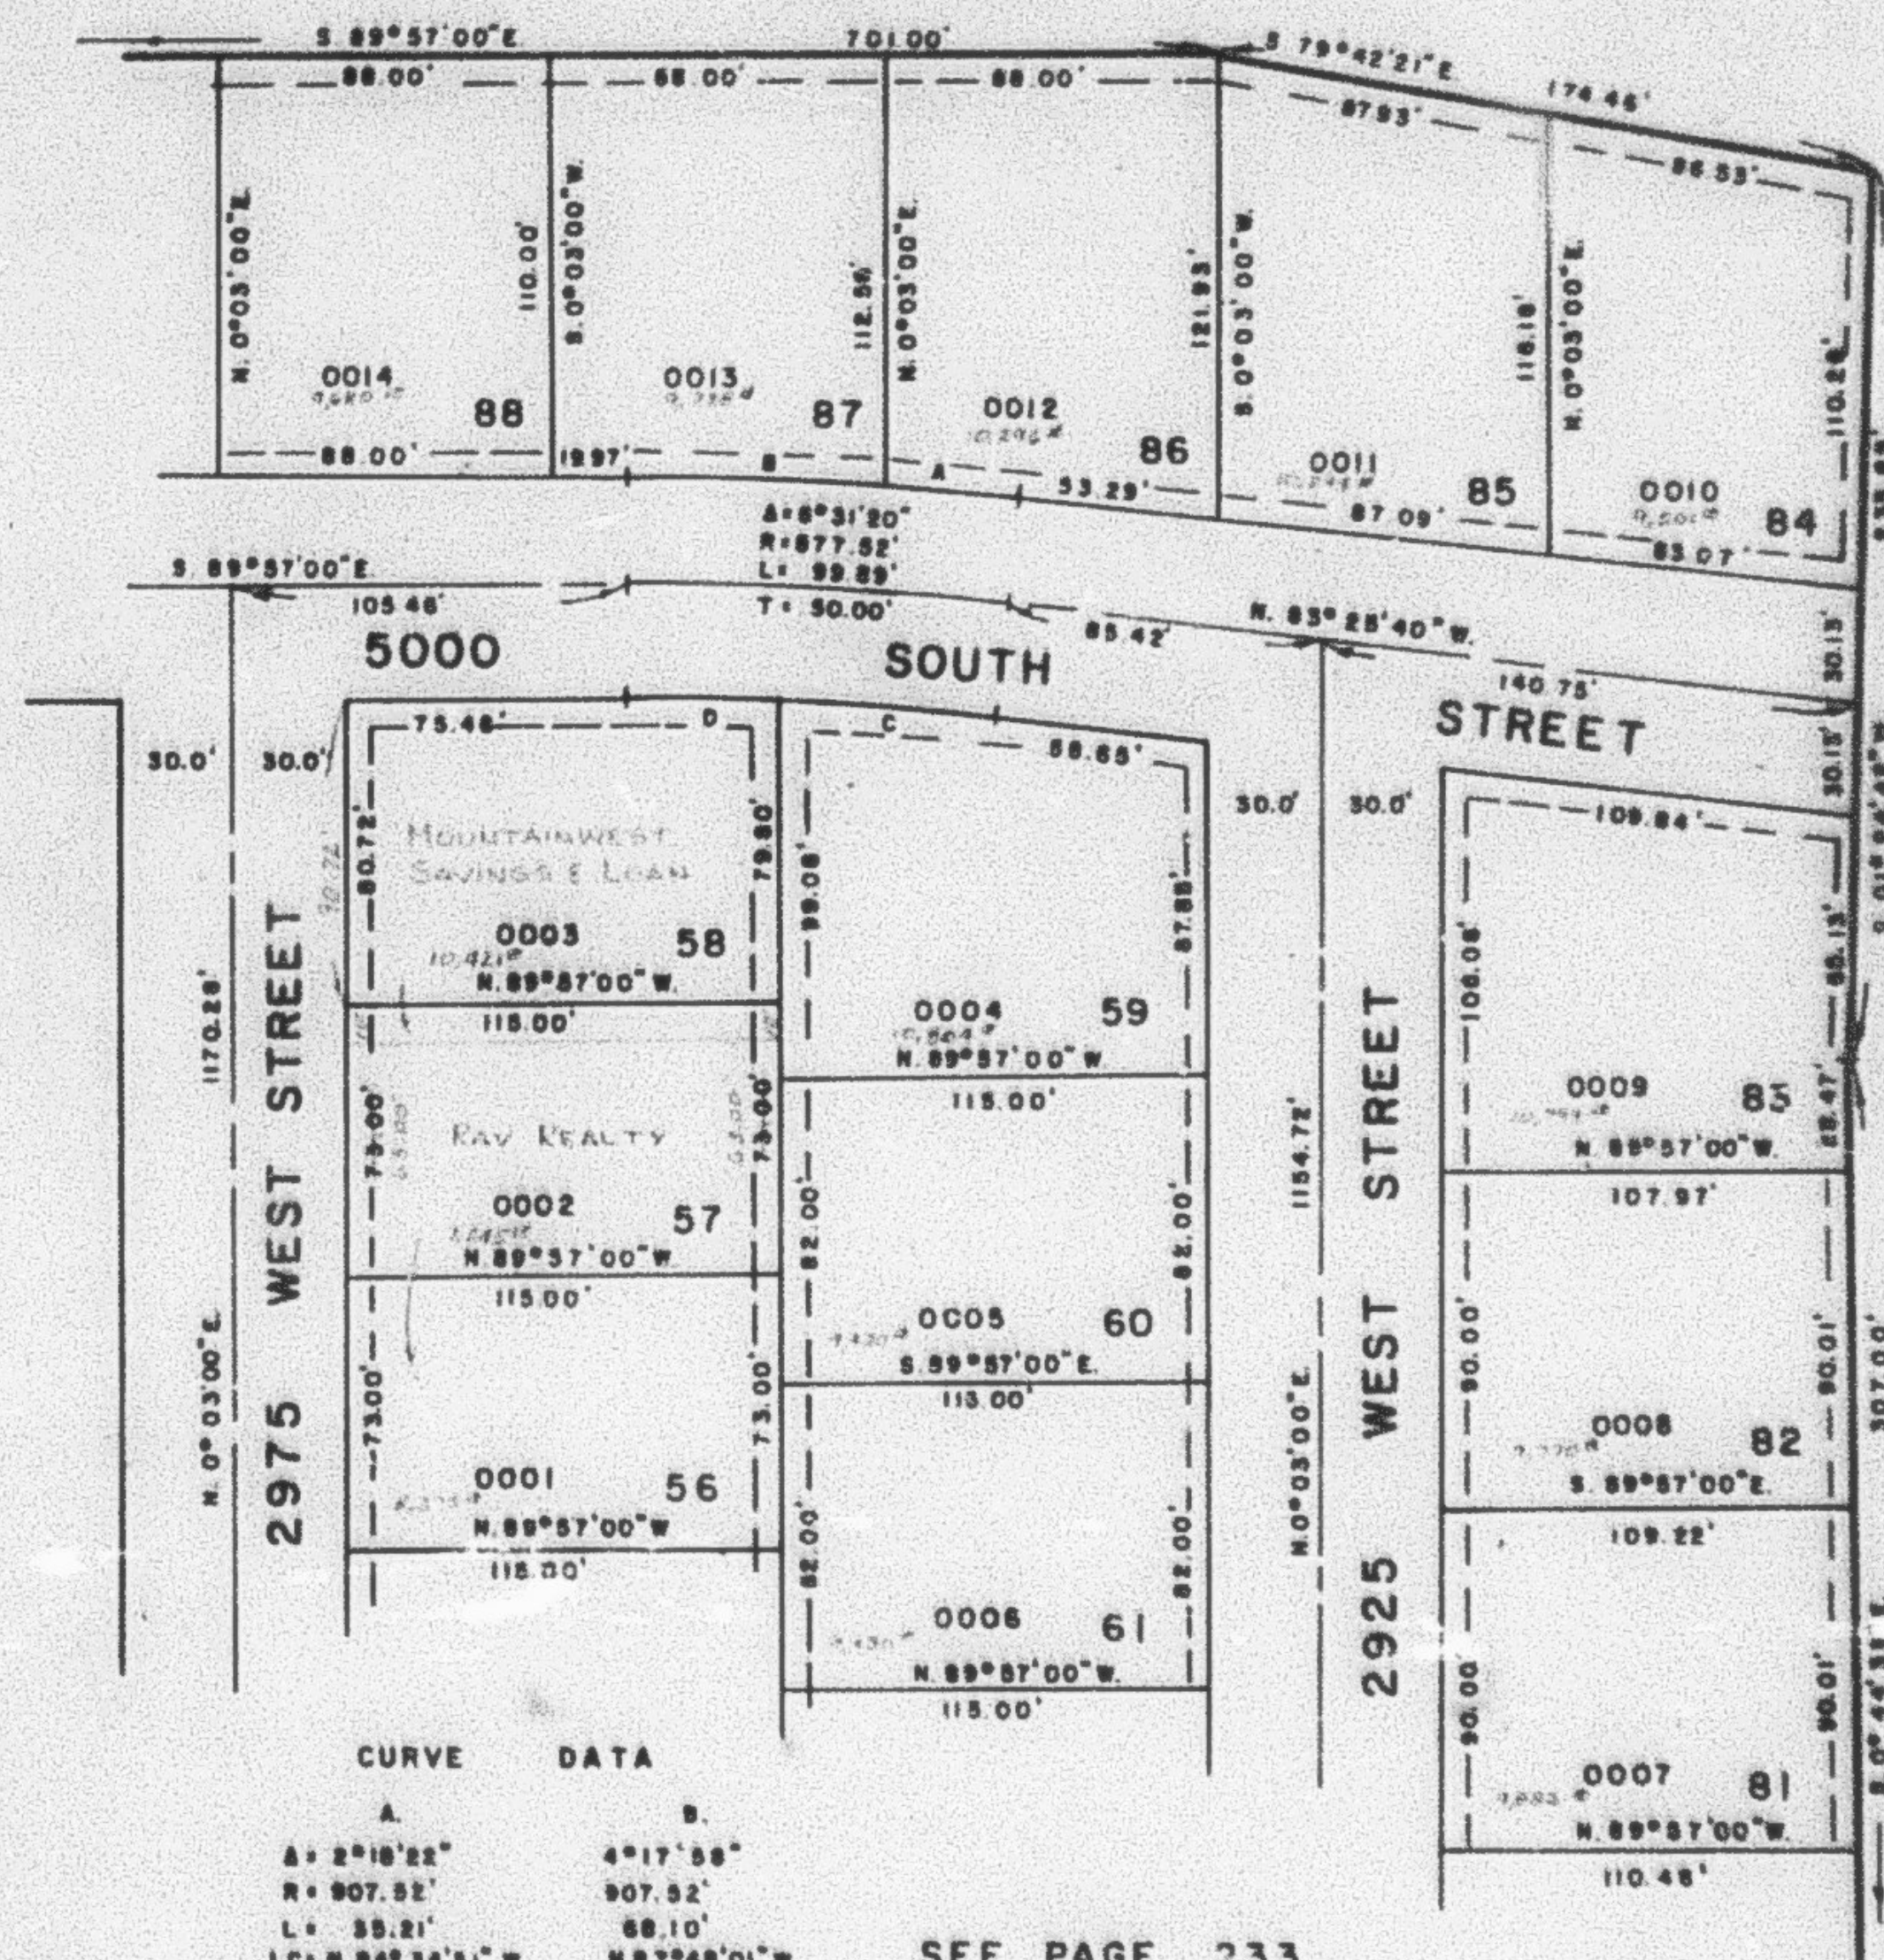

SEE PAGE
229

SEE PAGE
209

SEE PAGE 233

7' UTILITY & DRAINAGE
EASEMENTS, ON EACH SIDE
OF LOTS AS INDICATED BY
DASHED LINES

FOR COMPLETE E&B DATA
SEE ORIG. DED. PLAT IN
BOOK 24, PAGE 27.