

RAYNEER SUBDIVISION NO.2

LOTS 56-61, 81-88

IN ROY CITY

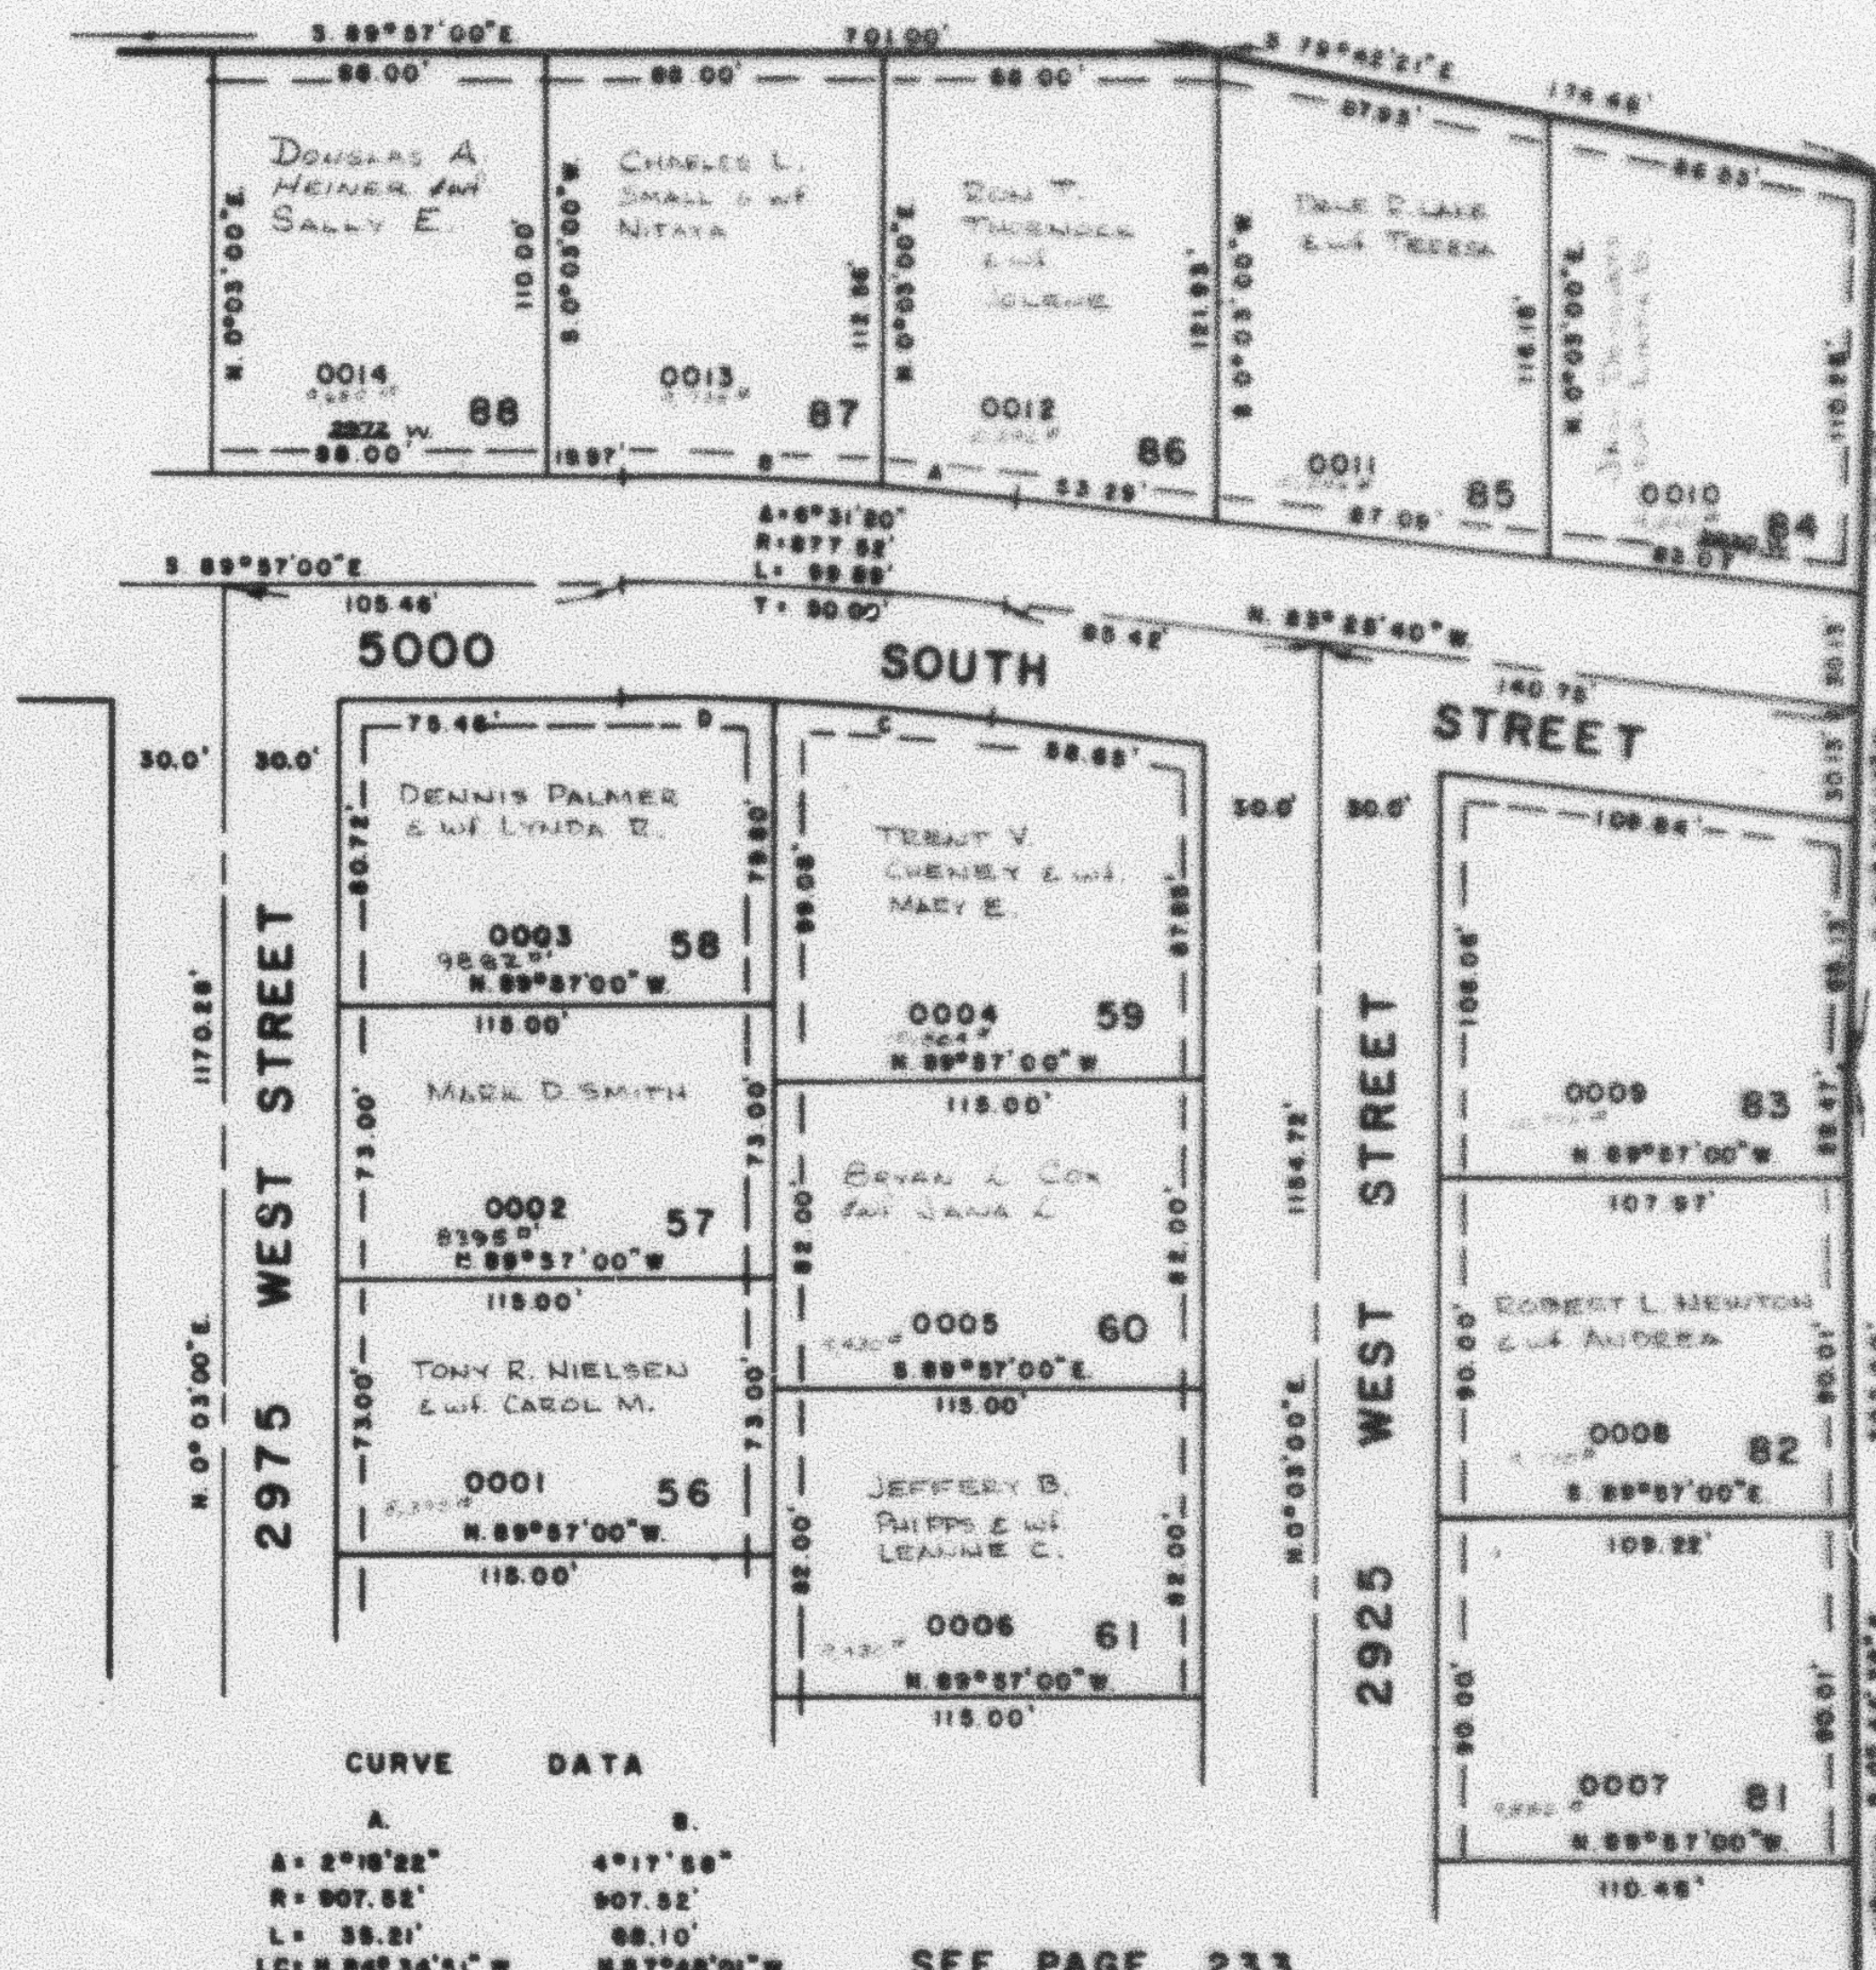
SCALE 1"=50'

TAXING UNIT: 41

PREFIX: 09-234

EXCEPT WHERE OTHERWISE
SHOWN ALL LOTS OWNED
BY: MOUNTAINVIEW DRYING & CLEAN

SEE PAGE 67

SEE PAGE
229SEE PAGE
209

CURVE DATA

A.	B.
A= 2°16'22"	4°17'55"
R= 907.52'	907.52'
L= 39.21'	68.10'
LC= N. 84°34'51" W.	N. 87°48'01" W.
CH= 38.21'	68.08'
C.	D.
A= 3°50'54"	2°46'28"
R= 647.32'	647.32'
L= 56.92'	39.55'
LC= S. 85°21'07" E.	S. 85°56'47" E.
CH= 56.91'	39.55'

SEE PAGE 233

UTILITY & DRAINAGE
EASEMENTS, ON EACH SIDE
OF LOTS AS INDICATED BY
DASHED LINES

FOR COMPLETE EMB. DATA
SEE ORIS-DED PLAT IN
BOOK 24, PAGE 27.