

SEE PAGE 170

PART SE 1/4 SEC. 14, T5N, R2W, S.L.B. & M.

235

MARIANNE

A CONDOMINIUM PROJECT


TAXING UNIT: 41

ROY CITY

SURVEY PLAT BOOK 23 OF DEDICATION PLATS, PAGE 25

SCALE 1" TO 40'

SEE PAGE 52

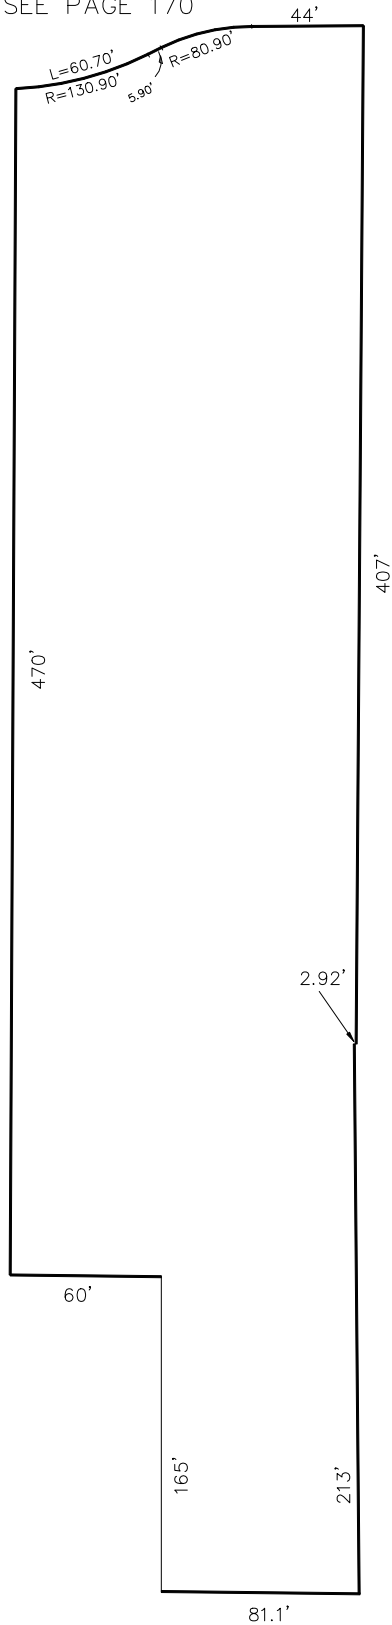

SEE PAGE 38

BLDG.	UNIT	SERIAL NUMBER	NAMES OF OWNERS
A	1	092350001	
	2	092350002	
	3	092350003	
	4	092350004	
B	29	092350029	
	30	092350030	
	31	092350031	
	32	092350032	
C	5	092350005	
	6	092350006	
	7	092350007	
	8	092350008	
D	9	092350009	
	10	092350010	
	11	092350011	
	12	092350012	
E	13	092350013	
	14	092350014	
	15	092350015	
	16	092350016	
F	17	092350017	
	18	092350018	
	19	092350019	
	20	092350020	
G	21	092350021	
	22	092350022	
	23	092350023	
	24	092350024	
H	25	092350025	
	26	092350026	
	27	092350027	
	28	092350028	